
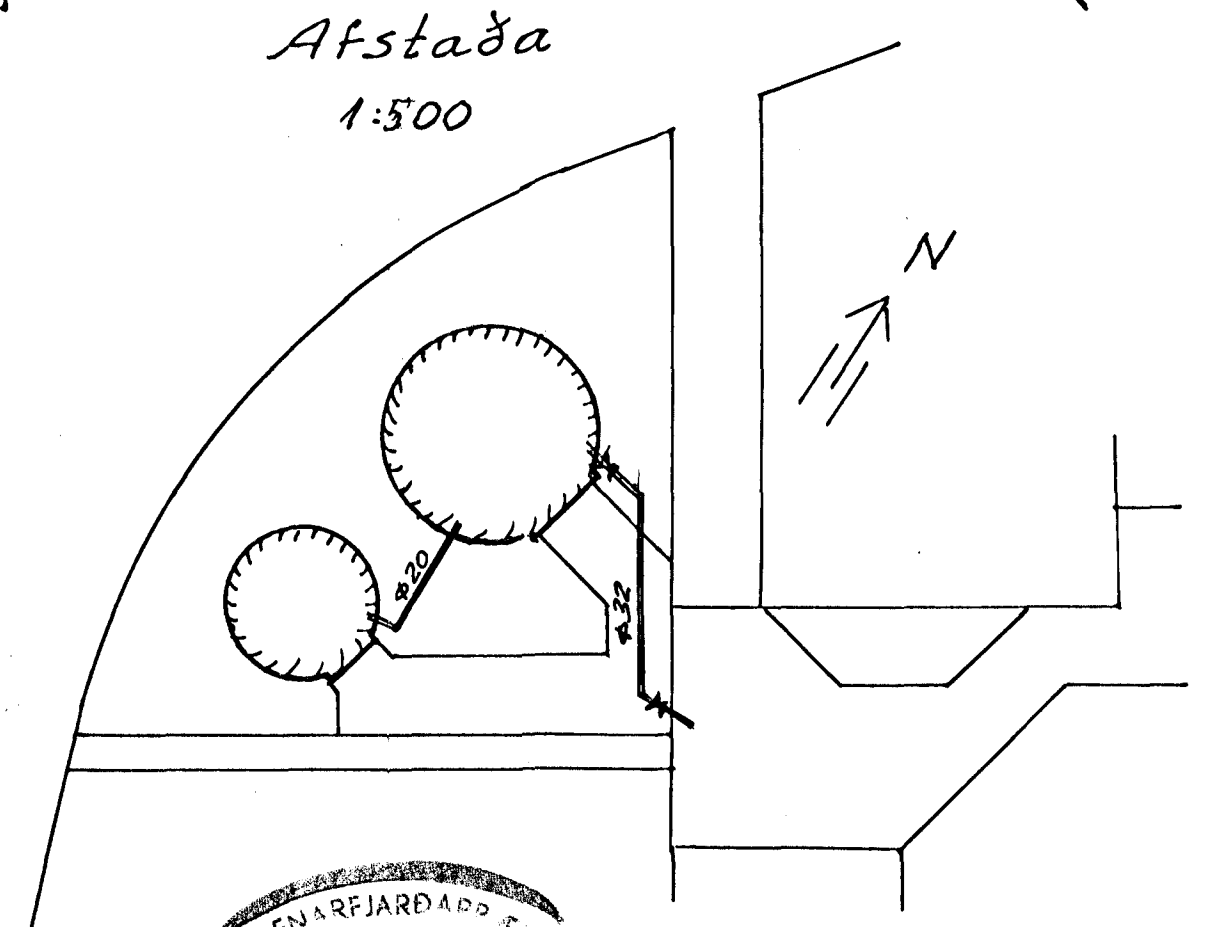


TAFLA YFIR TÖPPUNARSTAÐI

Skamm st.	Tæki Nafn	Fjöldi	Kaldir kransar		Hvítir kransar	
			Vidd mm	Tap ein.	Vidd mm	Tap ein.
HL	Handlausar	4	4	4	4	4
B	Baðker	2	2	2	2	2
EV	Eldhúsvaskur	1	1	1	1	1
BV	Þvottahús	2	2	4	2	4
UK	Úti krani	1	1	1		
	Adrir kransar	3	3	2	2	
	Alls					
VS.	Salerniskann					
	Santals			19		18

Vidd heimaðar er 32mm plast

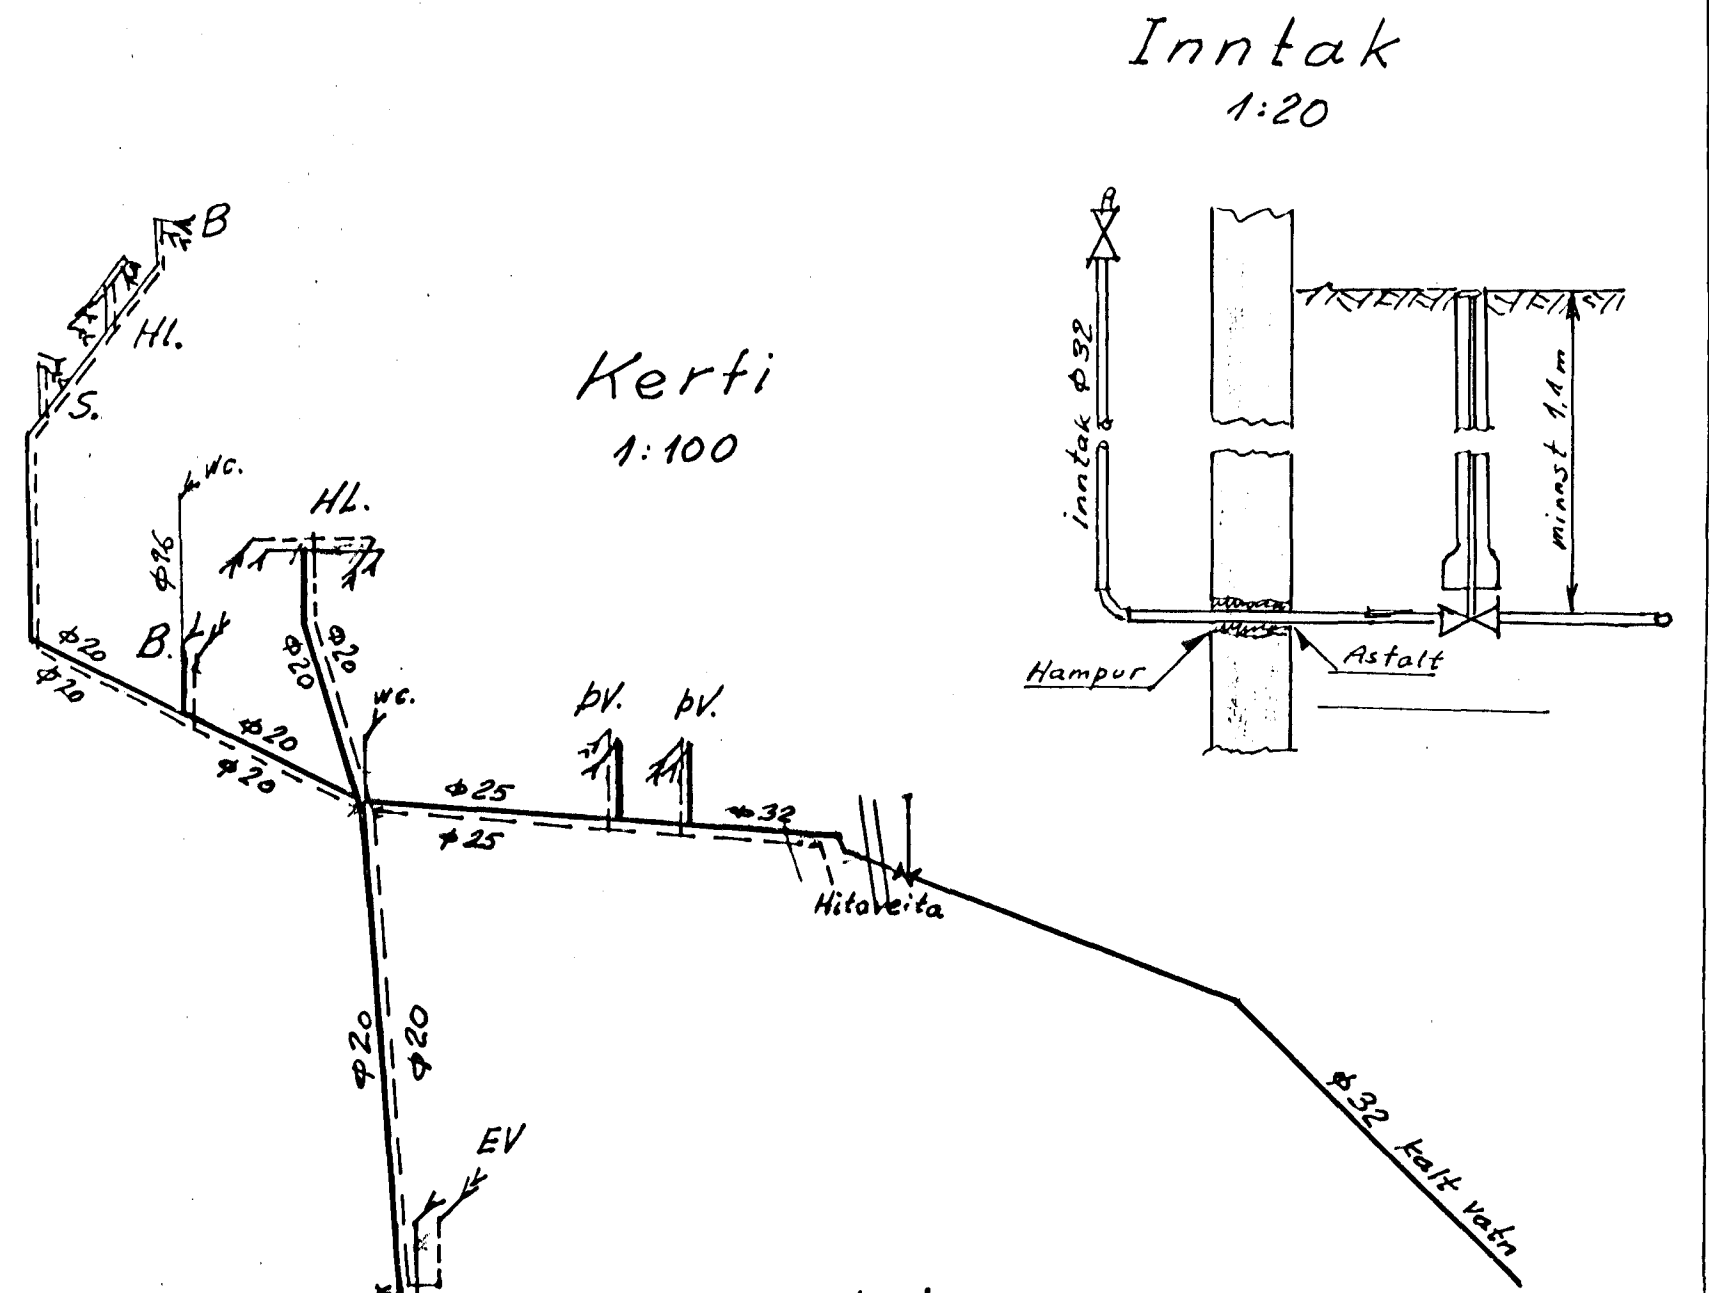

HAFNARFJARDARÐ E.I.  
10. okt. 1935  
BYGGINGAÞRÖUUN  
Steinbjörn Thomsen

Leifur Hannesson, verkfr.

Teikn. sept. 85	L.H.	1:100	LYNGBERG 15
		1:500	Vatnslagnir
Teikn. 8502			Leifur Hannesson