




Sæki 104 á fundi bygginga-
ráðs nr. 6/11/1985
BYGGINGAFLUTUNIN
Í HAFNARFIRÐI
Steingja Steinar

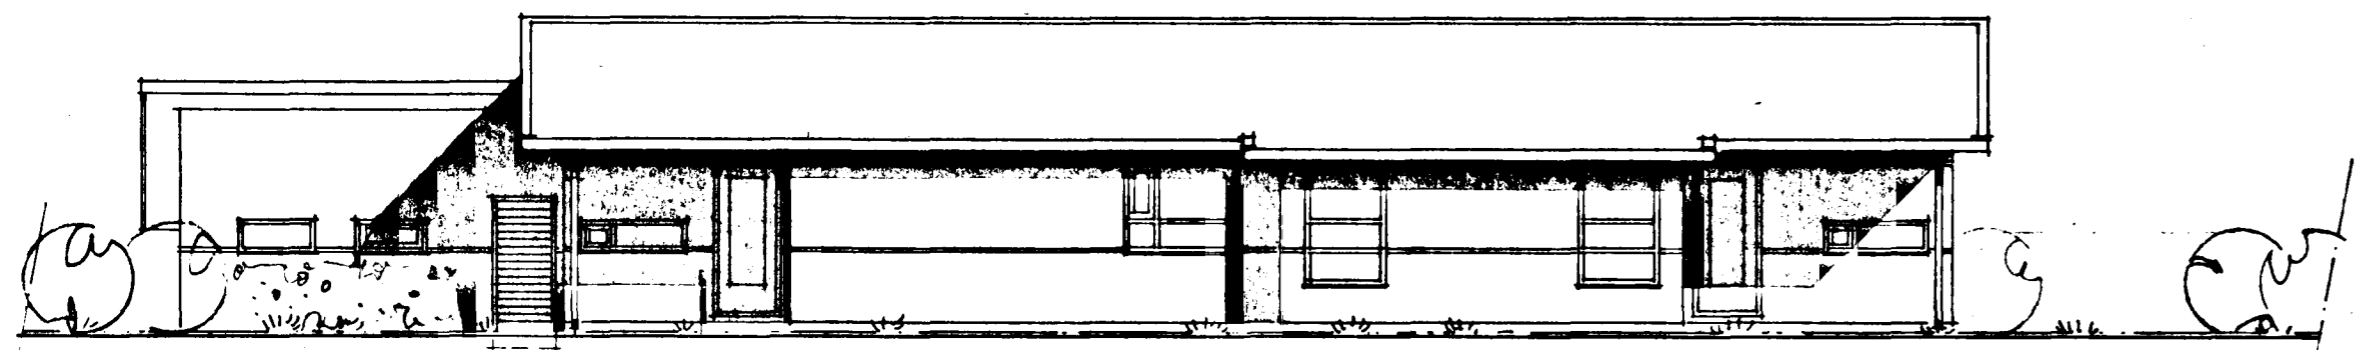


VESTURHLID
mkv. 1:100

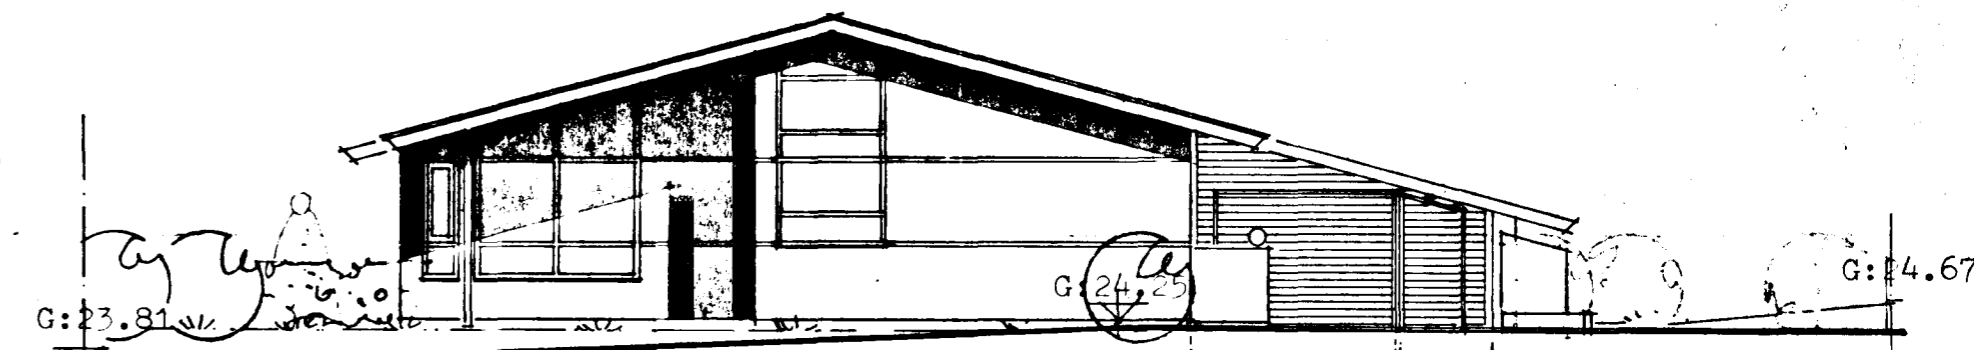


SUDURHLID
mkv. 1:100

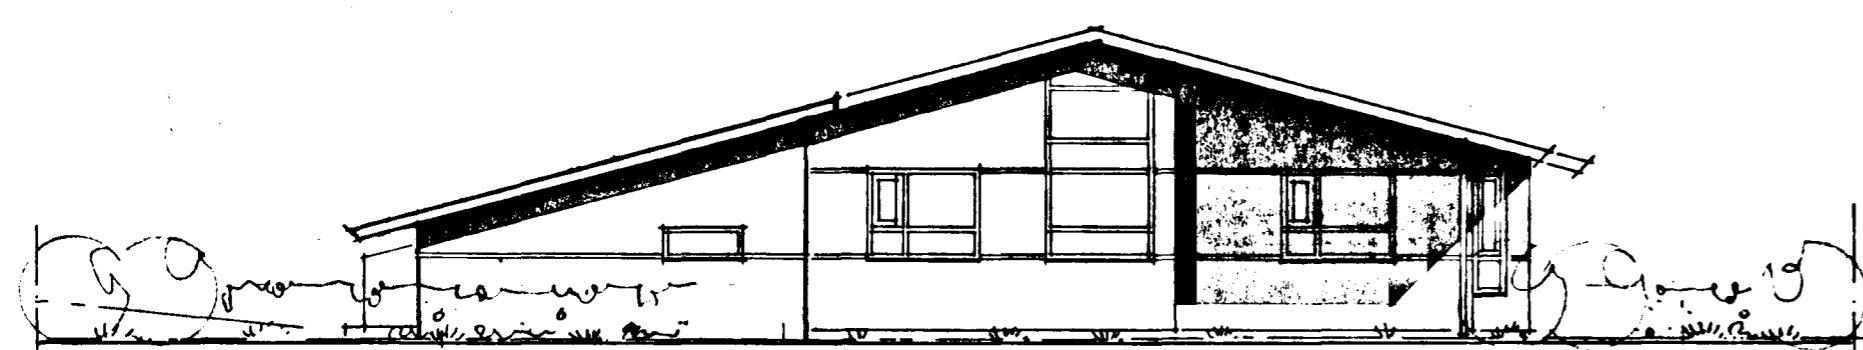

NORDURHLID
mkv. 1:100

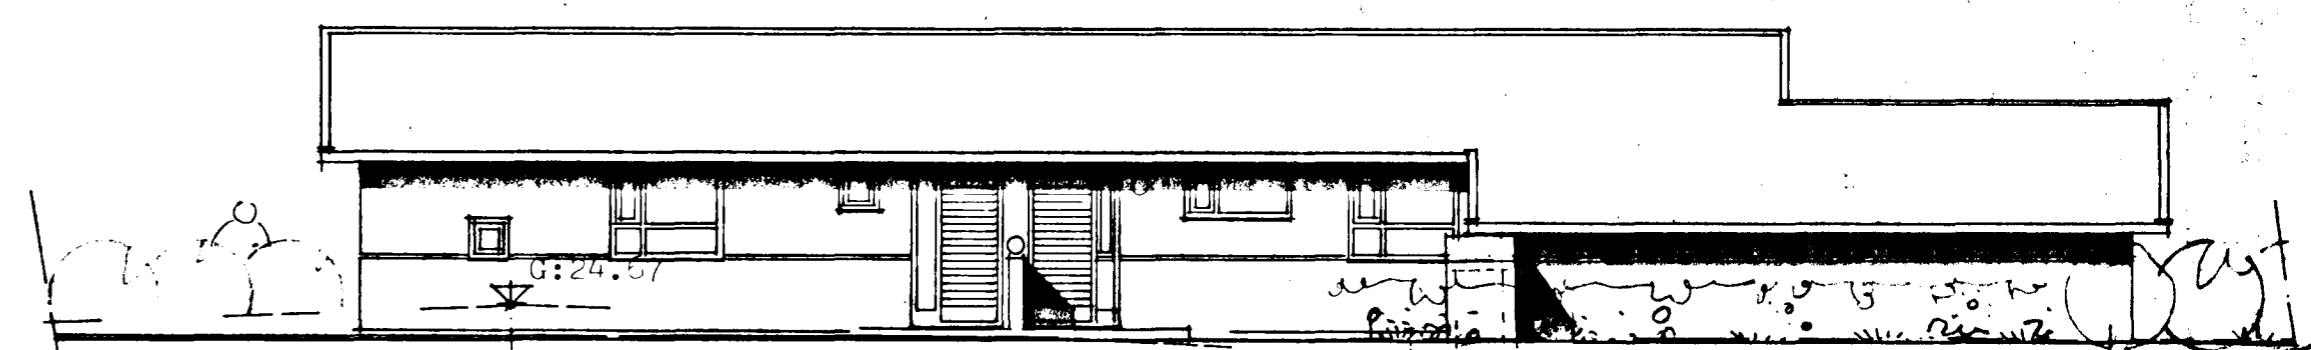

AUSTURHLID
mkv. 1:100

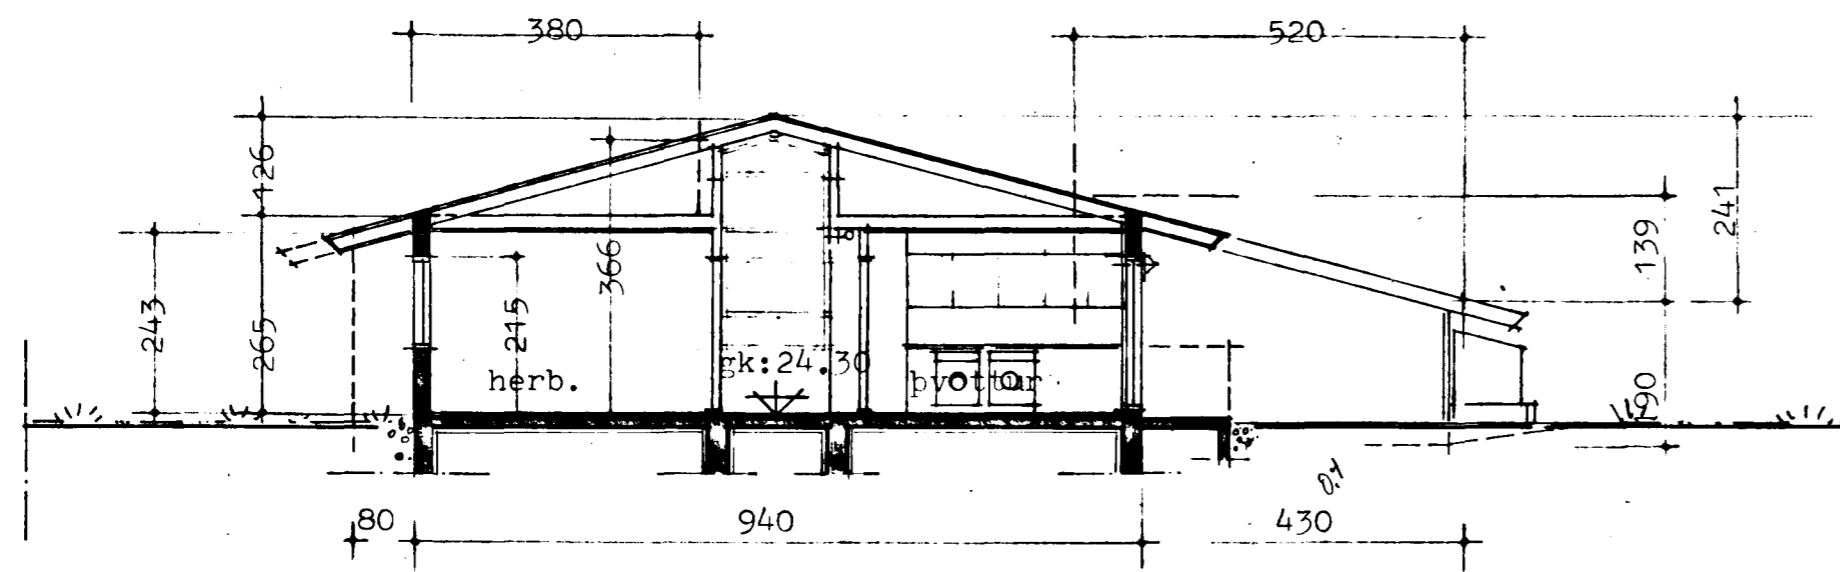

sorpg. flutt

LYNGBERG 25, Hafnarfirði
Aðalteikning: útlit og sneiðing
mkv. 1:100 teikn. nr.
teikn. okt. 1985 DG 02
br. okt. '85
árni friðriksson og páll gunnlaugsson
arkitektar faí
laufásvegi 19, 101 R. sími 1 10 10

Arnt Friðriksson Páll Gunnlaugsson