
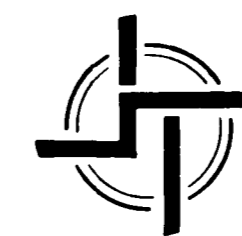
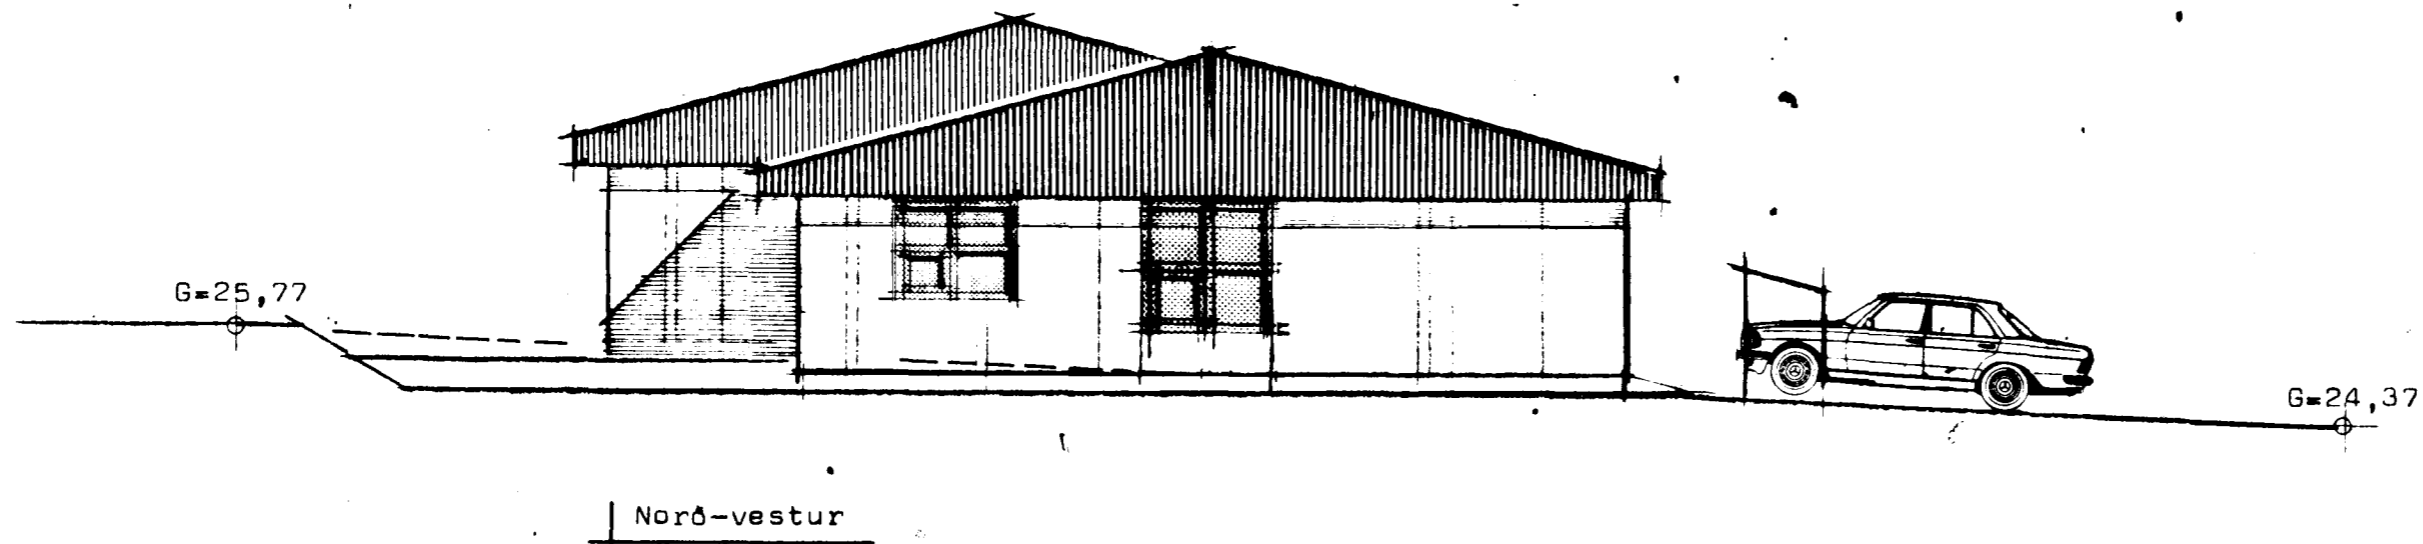
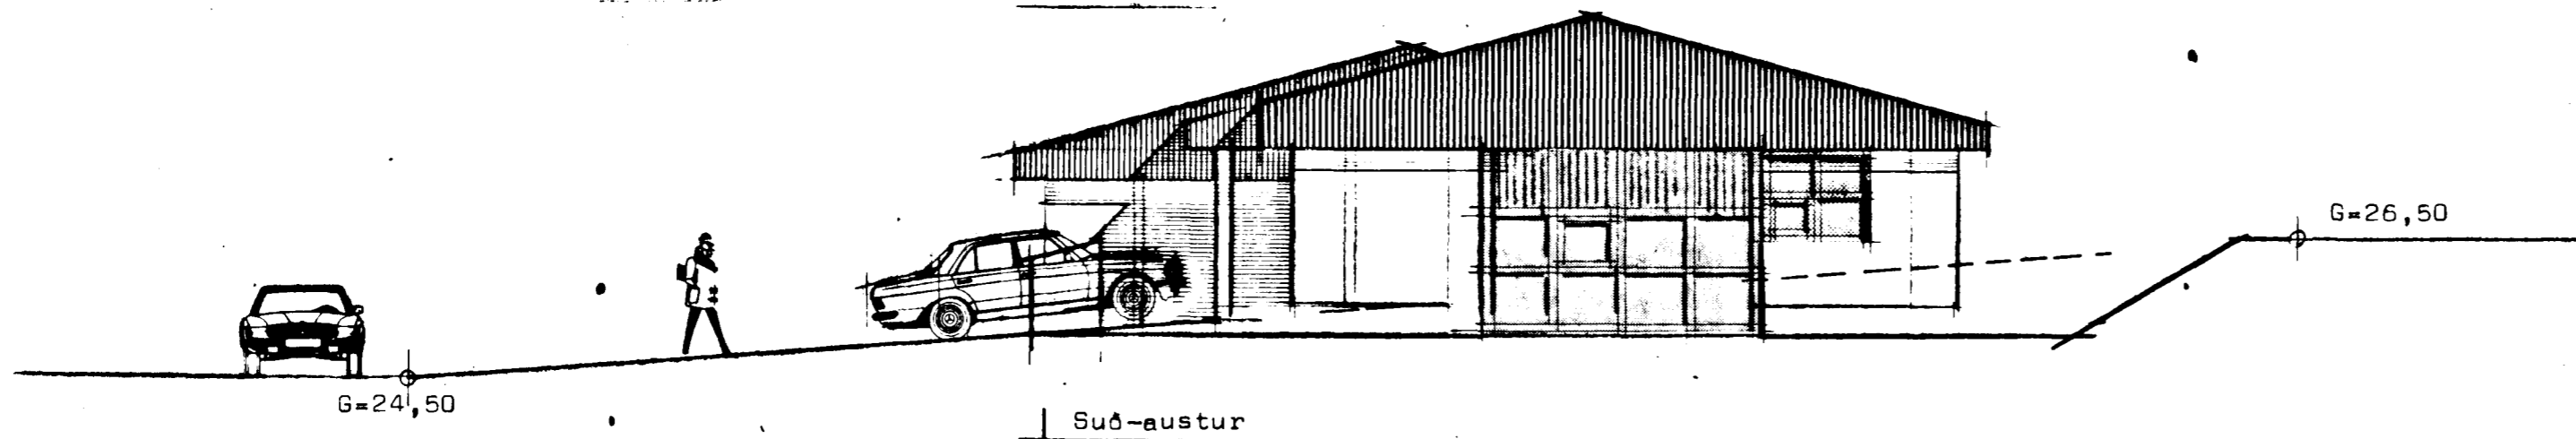
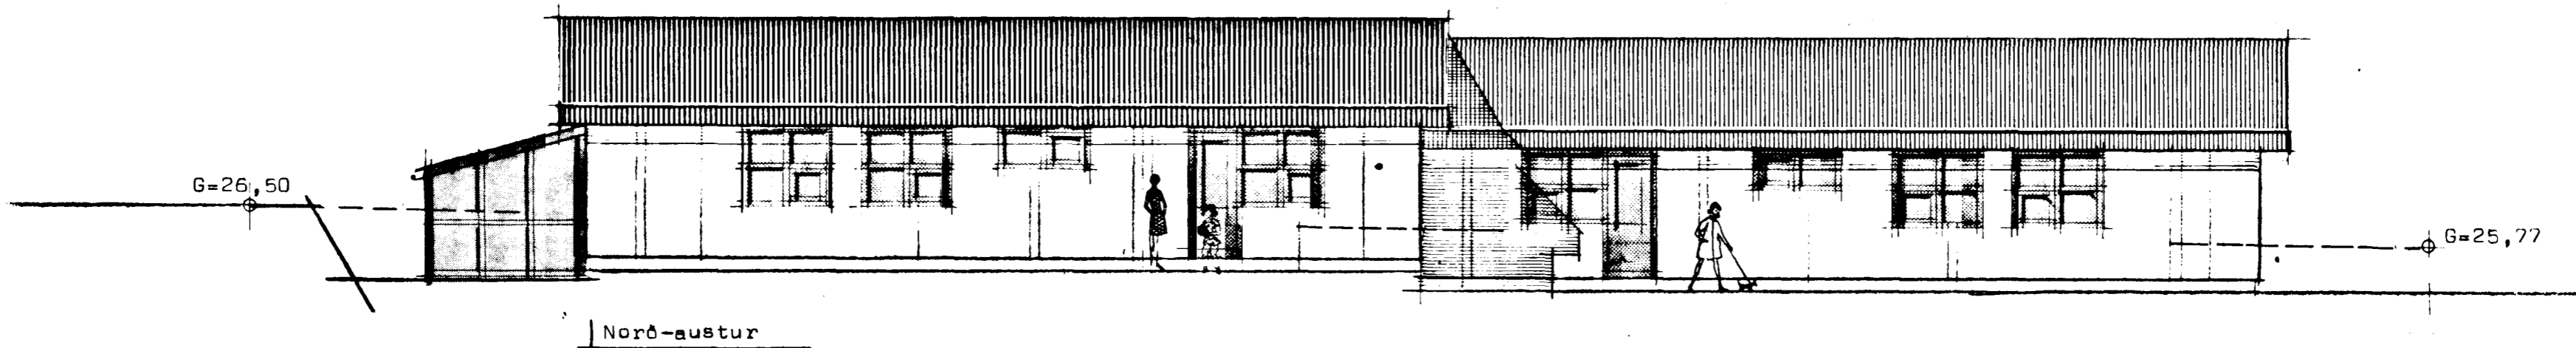


Lyngberg 29-31 Hafnarfirði

Samþykkt á fundi bygginga-
nefndar þ. 6/8 1982
BYGGINGAFULLTRÚINN
HAFNARFIRÐI
F. H. *[Signature]*

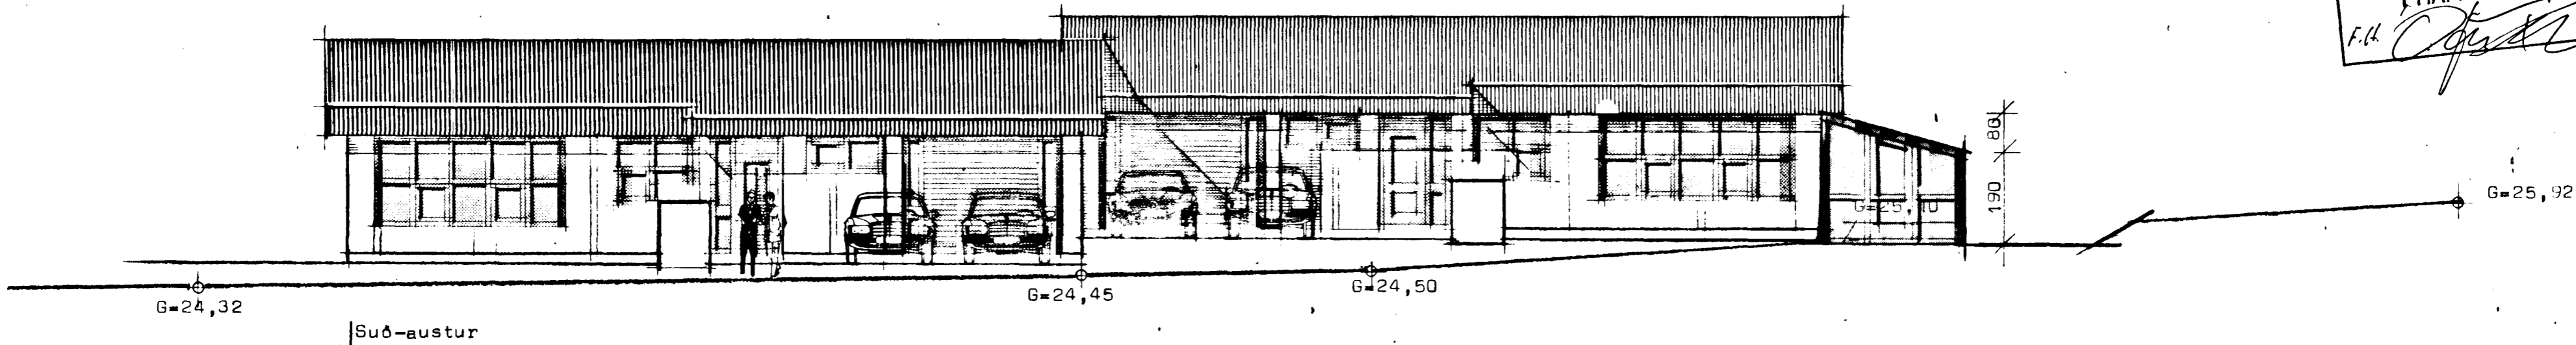

STADALHÚS S F
TEIKNISTOFA SÍÐUMÚLA 31 SÍMI 83141

VERKEFNI	DAGS.	1985	VERK NR
Oflitsmyndir	MKV.	1:100	85-15
Lyngberg 29-31 Hafnarfirði	BR.	júl1878G	
	BLAD NR	1,02	

[Signature] *[Signature]*
 SIGURDUR GUDMUNDSSON SIGURDUR P KRISTJÁNSSON FTFI