
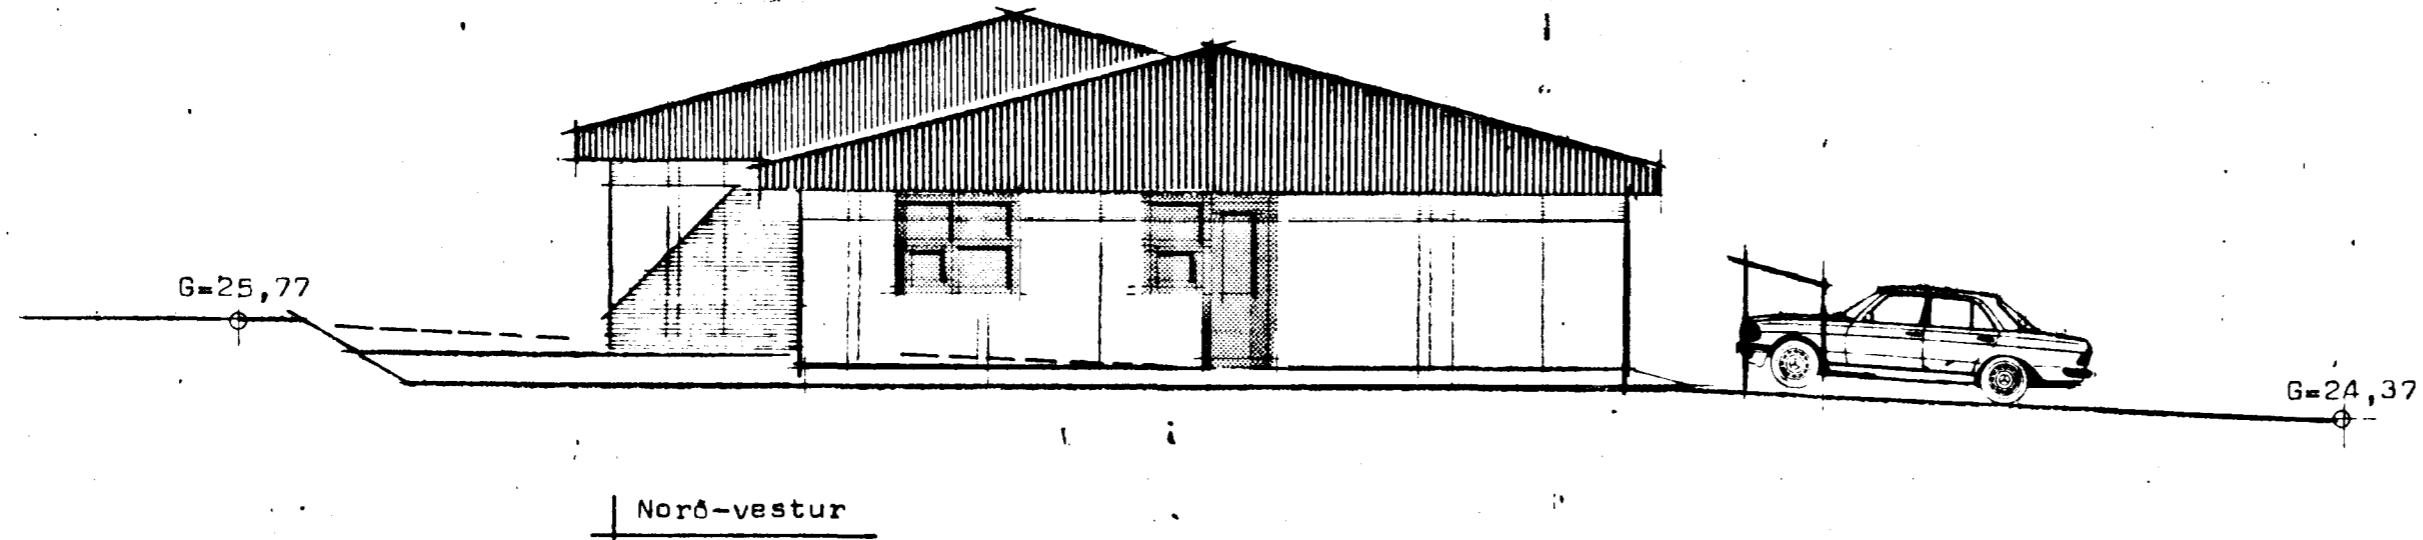
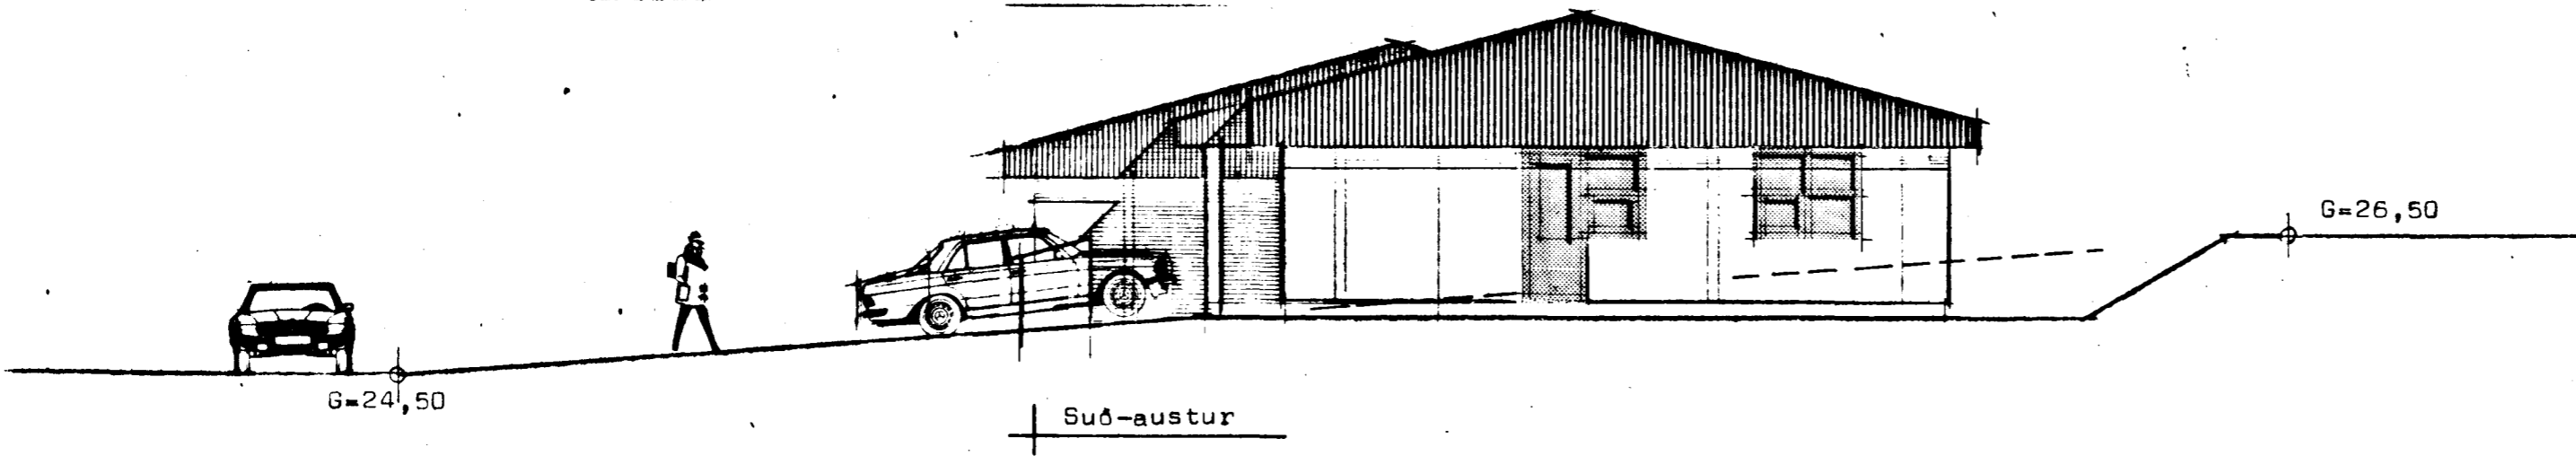
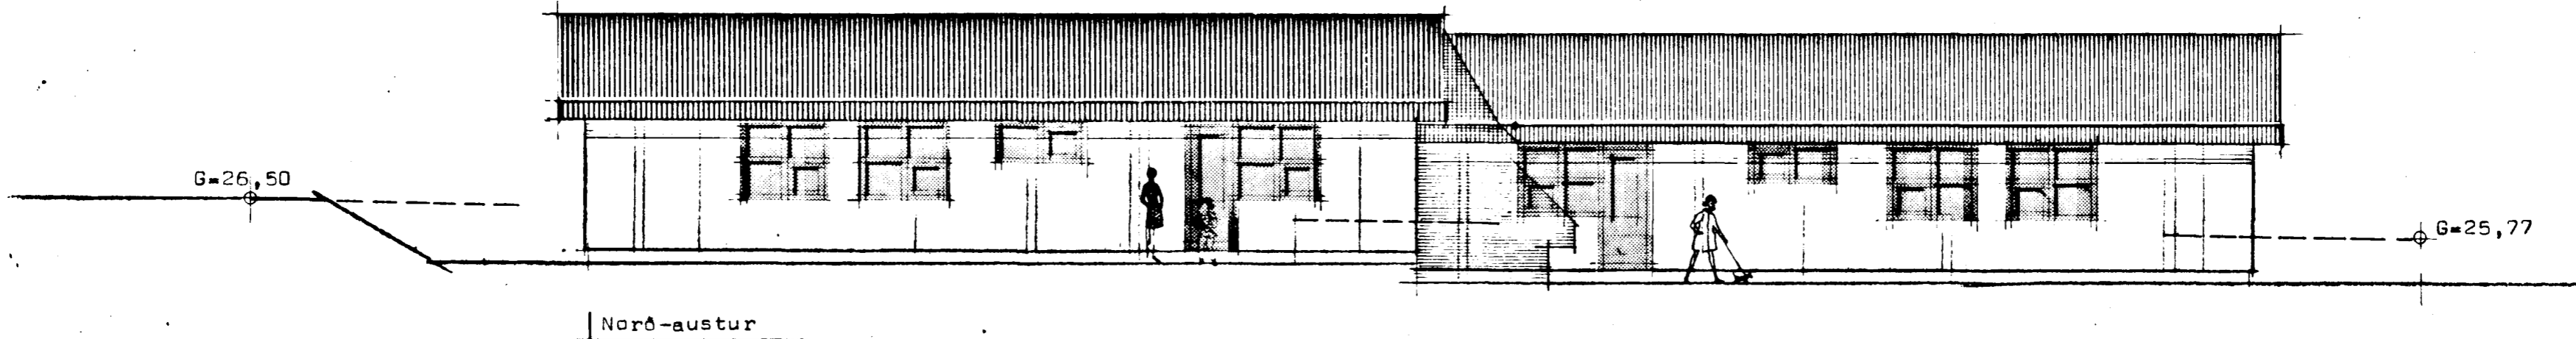


Lyngberg 29-31 Hafnarfirði

Samþykkt á fundi byggingar-
nefndar 5. 24/4 1985
BYGGINGARFULLTÖÐUR
I HAFNARFIRÐI
S. / Kjartan

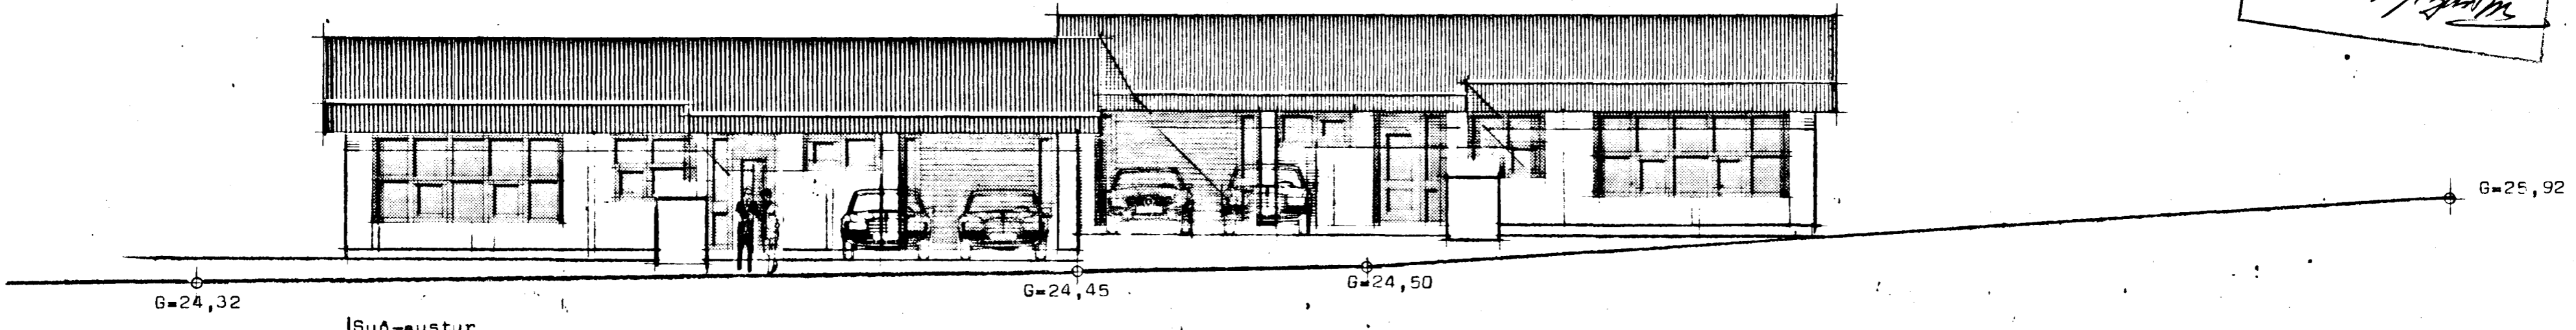

STADALHÚS SÍL
TEIKNISTOFA SÍÐUMÚLA 31 SÍMI 83141

VERKEFNI	DAGS.	1985	VERK NR 85-15
Útlitsmyndir	MKV.	1:100	
Lyngberg 29-31 Hafnarfirði	BR.		
	BLAD NR	1,02	

SIGURDUR GUÐMUNDSSON · SIGURDUR P. KRISTJÁNSSON · FTFI