

3-5-7

Lyngberg 7. Hafnarfirði./stækkunn.

Samþykkt þann

16 FEB. 1996

Byggingafulltrúinn í Hafnarfirði  
Erlendur Hjálmarsson


G=26,03

Norður

G=24,53


G=23,75

G=23,15

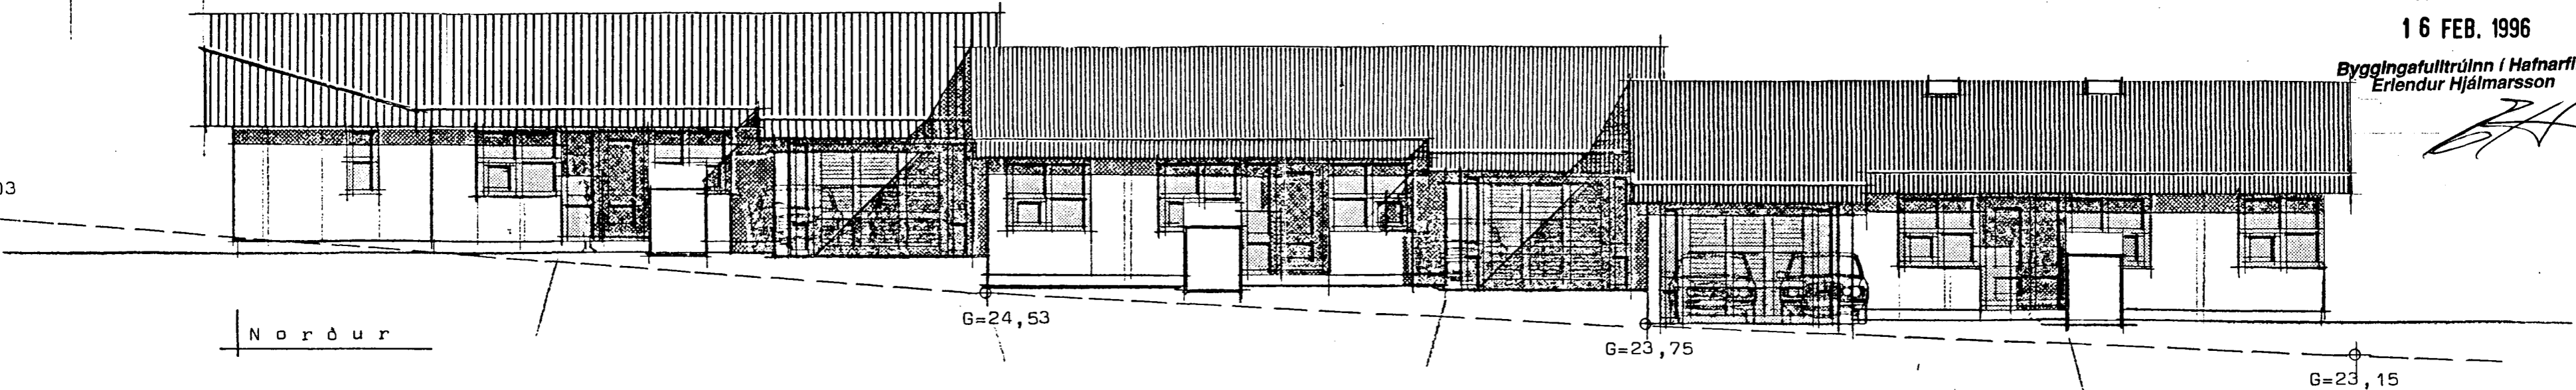

Stækkunn.


Suður

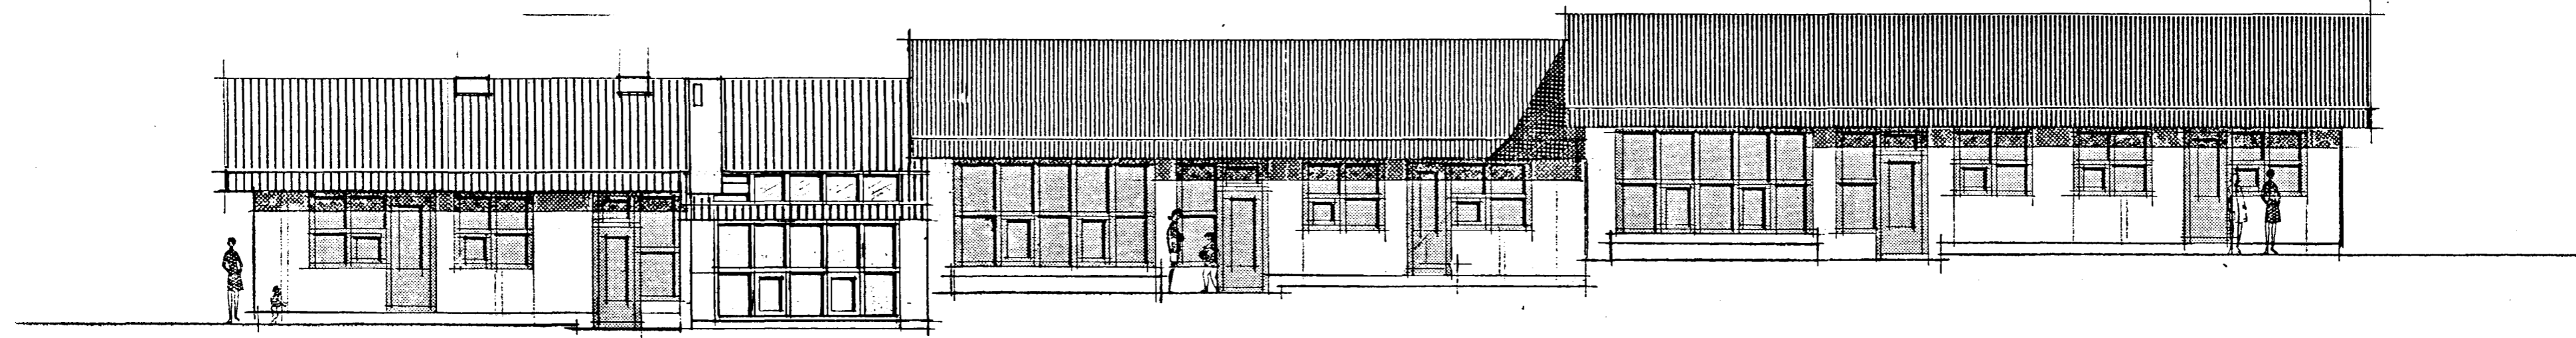

Stækkunn.

Austur

G=23,15

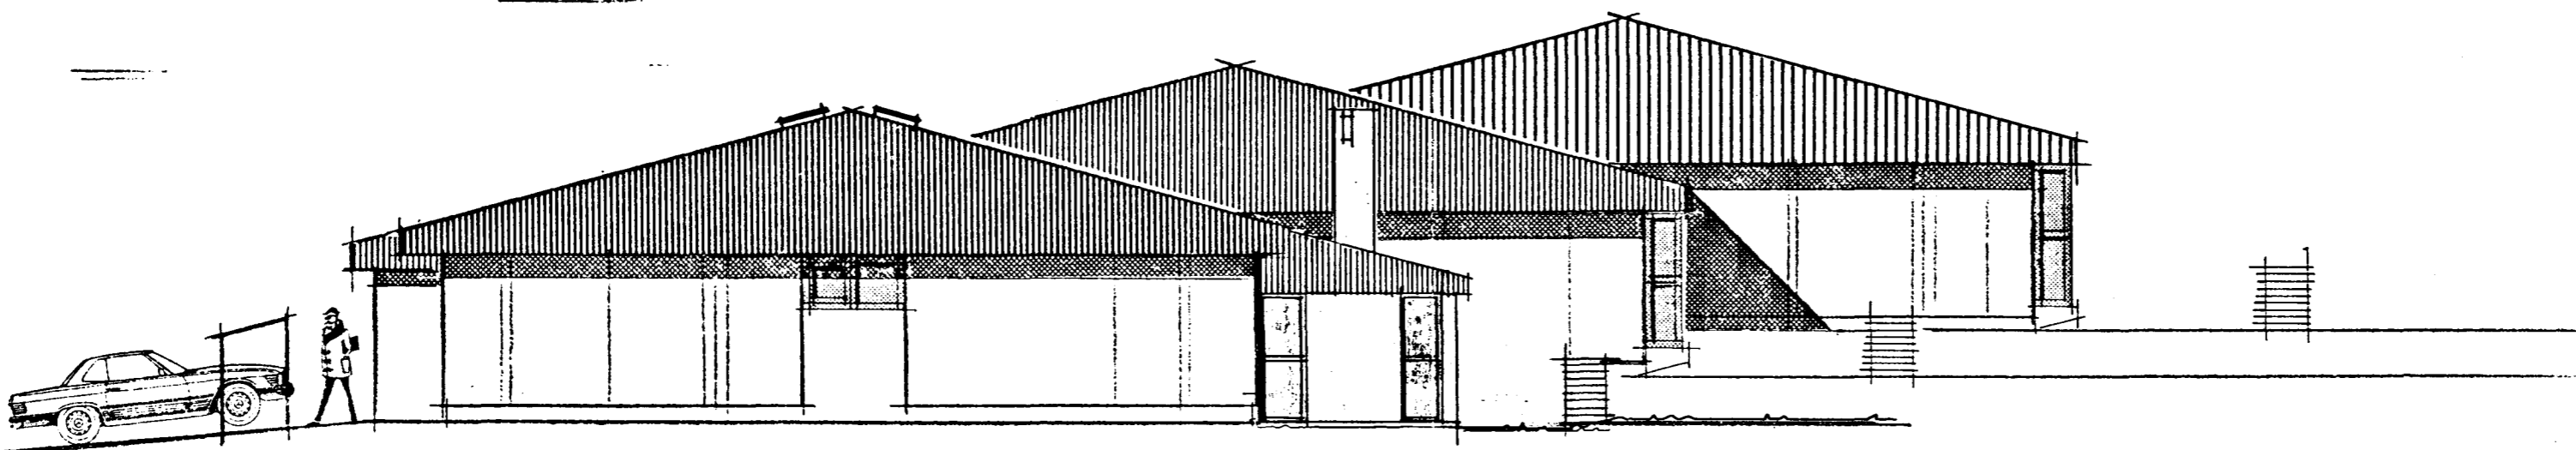



4-55/70-Velux þakgluggar.

Stækkunn: Blómastofa feb 1996

G=26,69

G=26,00

Vestur

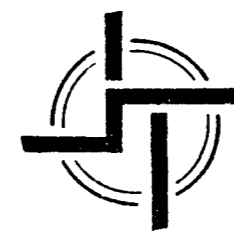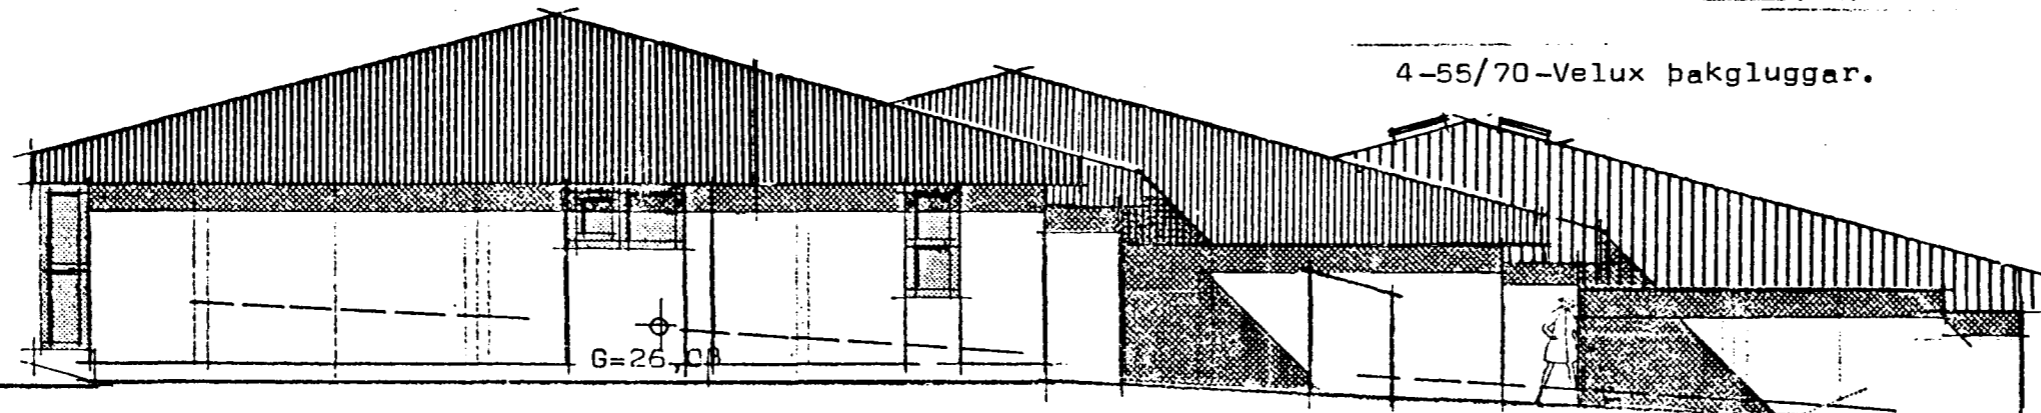

**STADALHÚS** S T

TEIKNISTOFA SÍÐUMÚLA 31 SÍMI 83141

VERKEFNI	g=24,53	DAGS.	1985	VERK NR
Útlitsmyndir		MKV.	1:100	
3-5-7		BR. feb/96/spk.		
Lyngberg 7. Hafnarfirði/stækkunn./		BLAD NR	1,02	96-2.

SIGURDUR GUDMUNDSSON SIGURDUR P KRISTJÁNSSON FTÍ