


Samþykkt á fundi bygginga-
nefndar d. 2018. 1986.
BYGGINGAÞULLTRÖNN
Í HAFNARFIRÐI

E. Þorvaldur

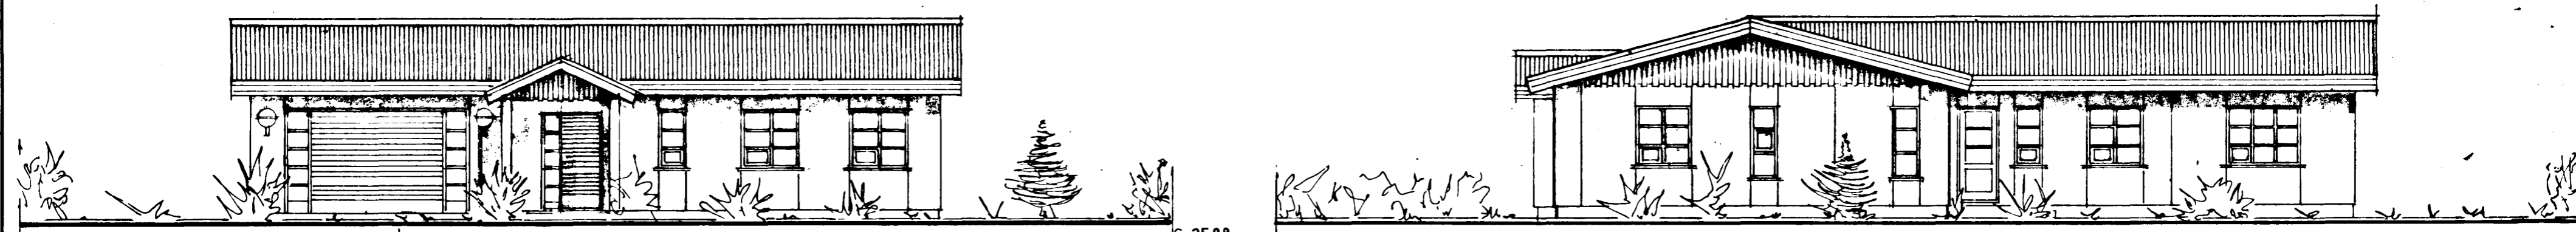


NORÐUR

G-26,32


G-25,88

VESTUR

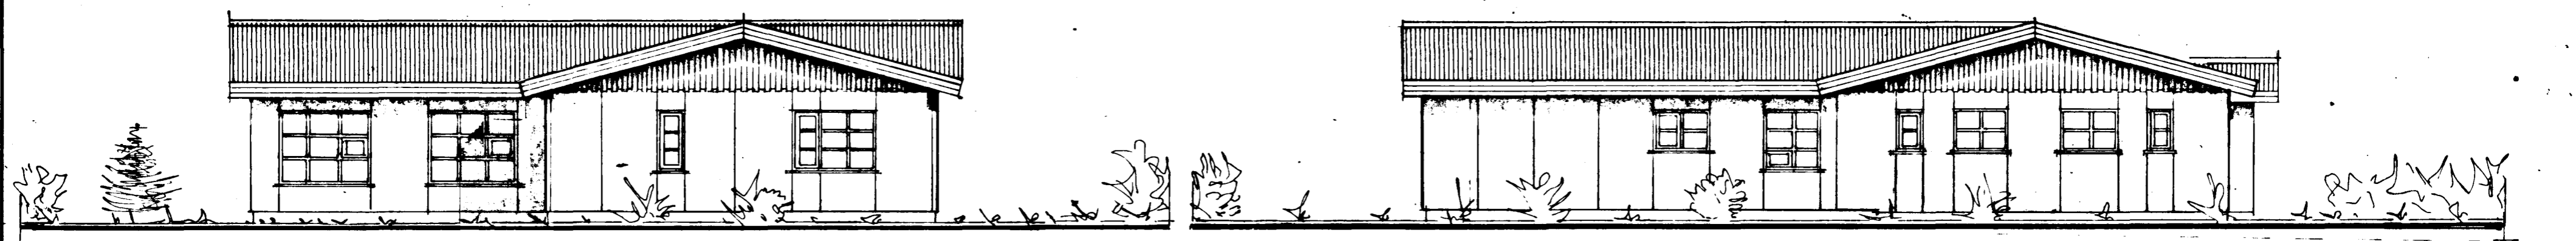

SUÐUR

AUSTUR

TEIKNISTOFAN  KVARDI	VERKEFNI LYNGBERG 43 HAFNARFIRÐI	KVARDI 1:100	VERK NR. 8612
	HEITI ÚTLITSMYNDIR	DAGS. 'AGÚST 86"	TÝPA NR.
		HÖNNUN GG	TEIKN. NR. A-1
		TEIKN. GG	

Bólholt 6, 3.h. Reykjavík Sími (91) 82414

Þórir Þorvaldursson

 Gísli G. Gunnarsson. 871