

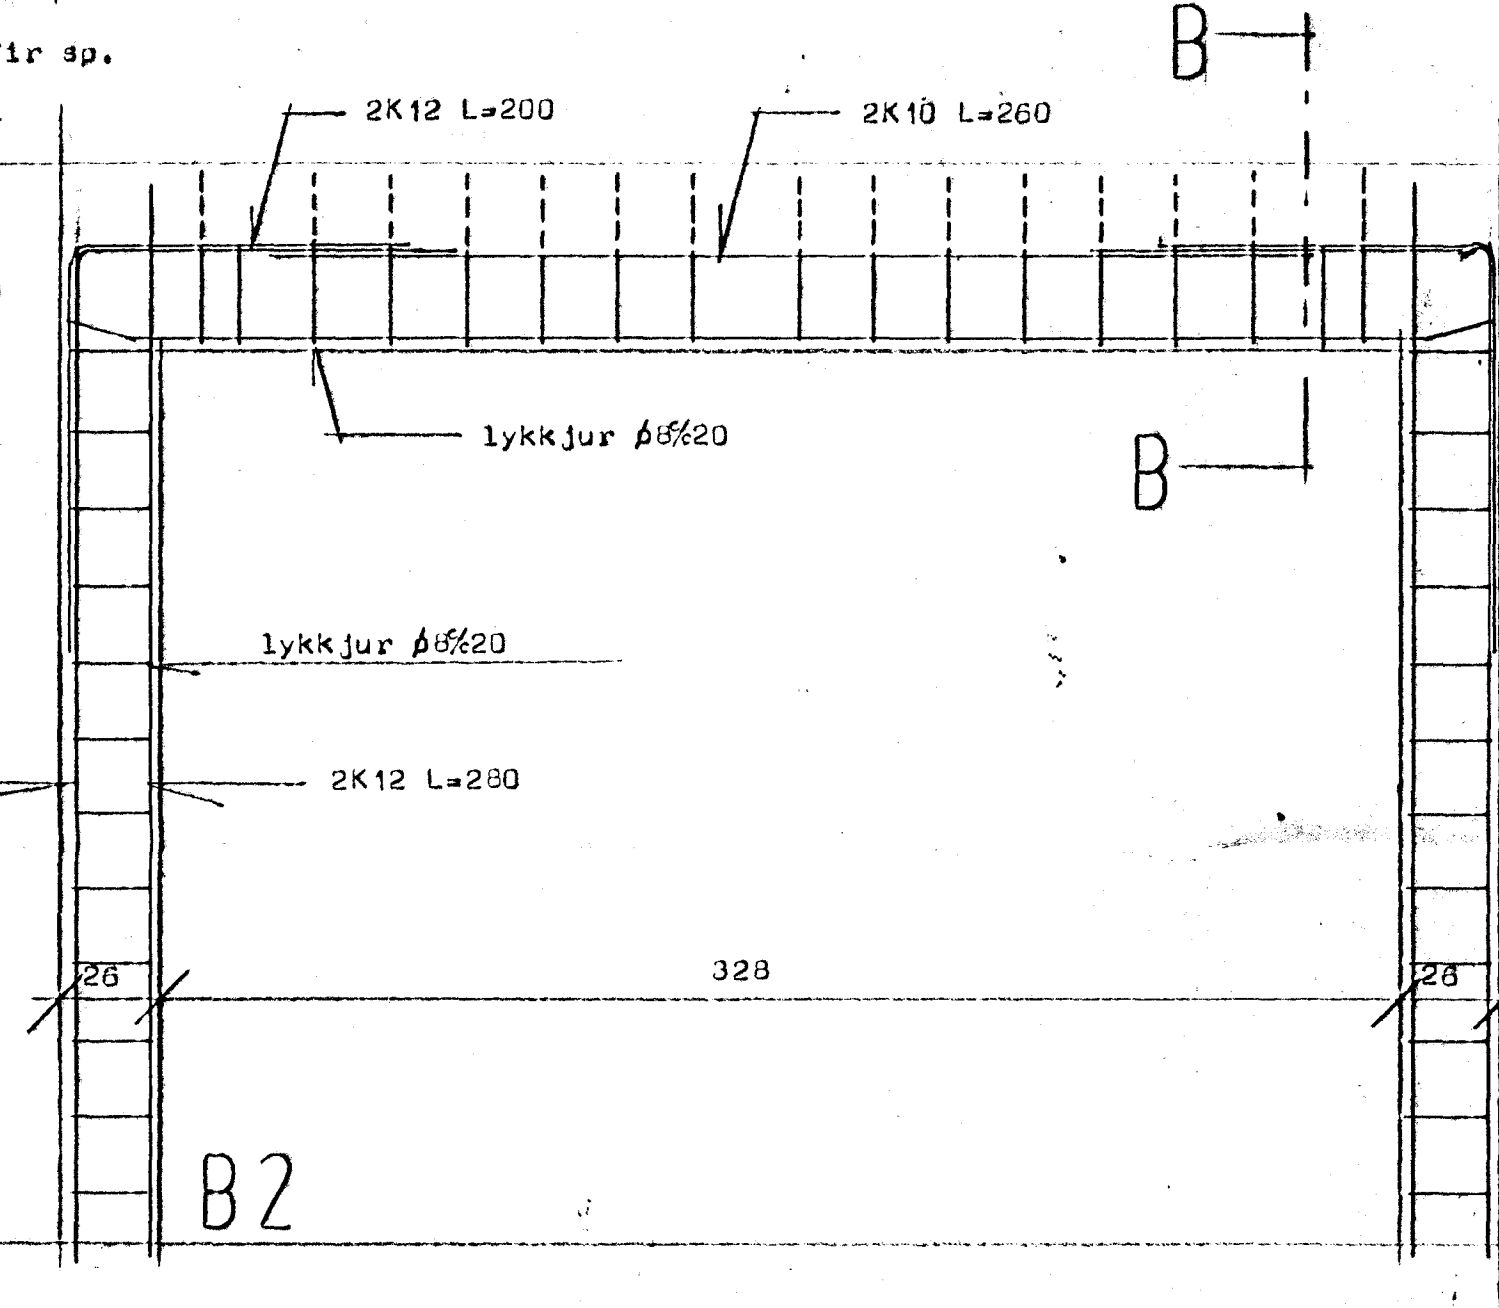
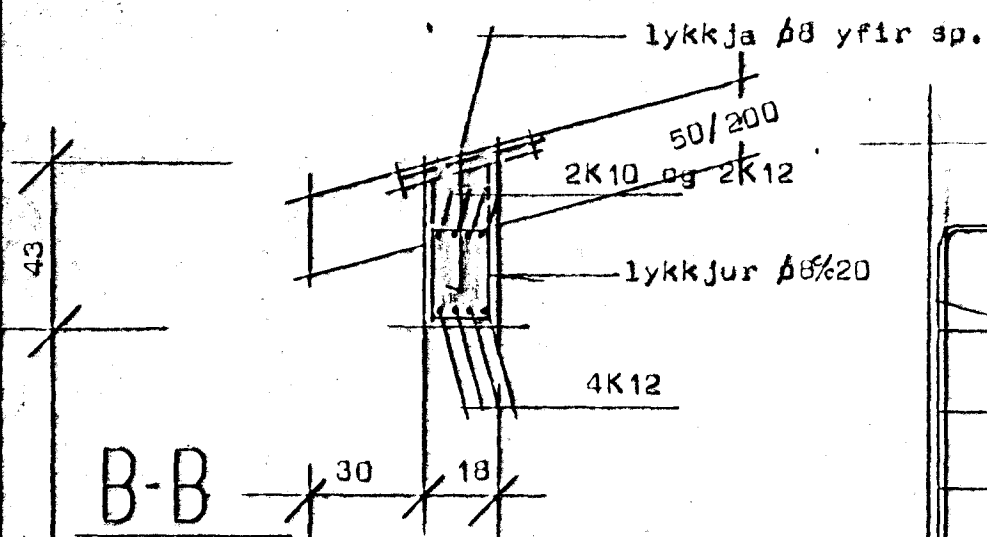
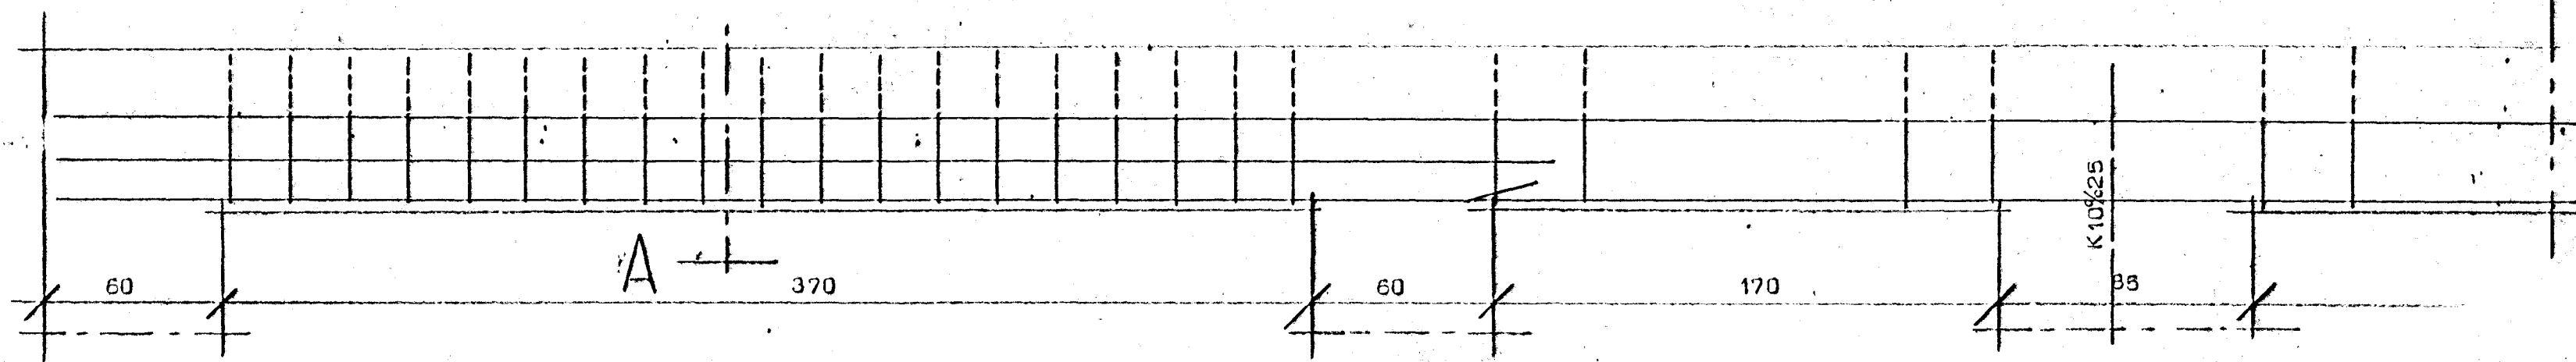
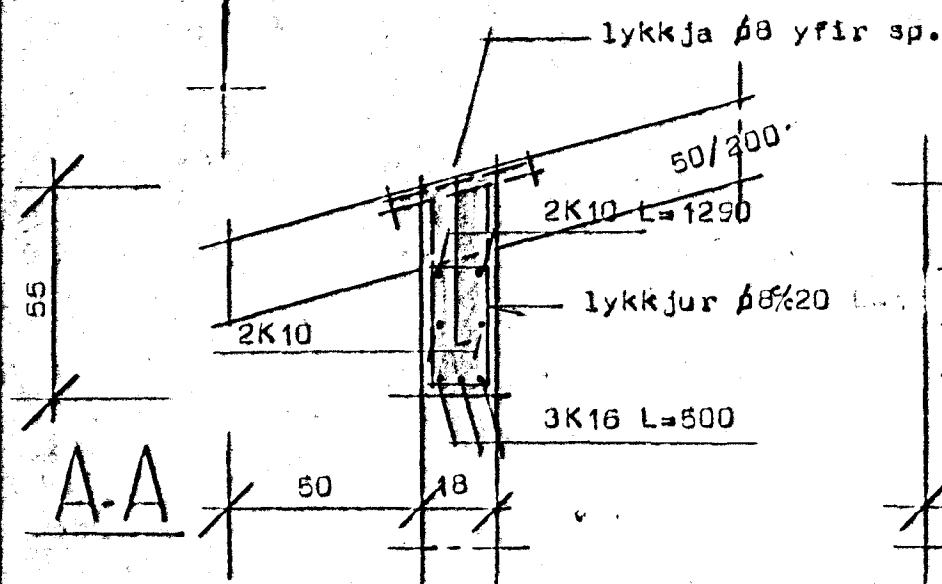
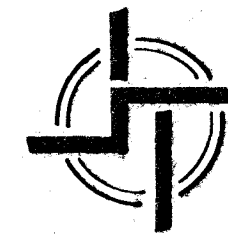
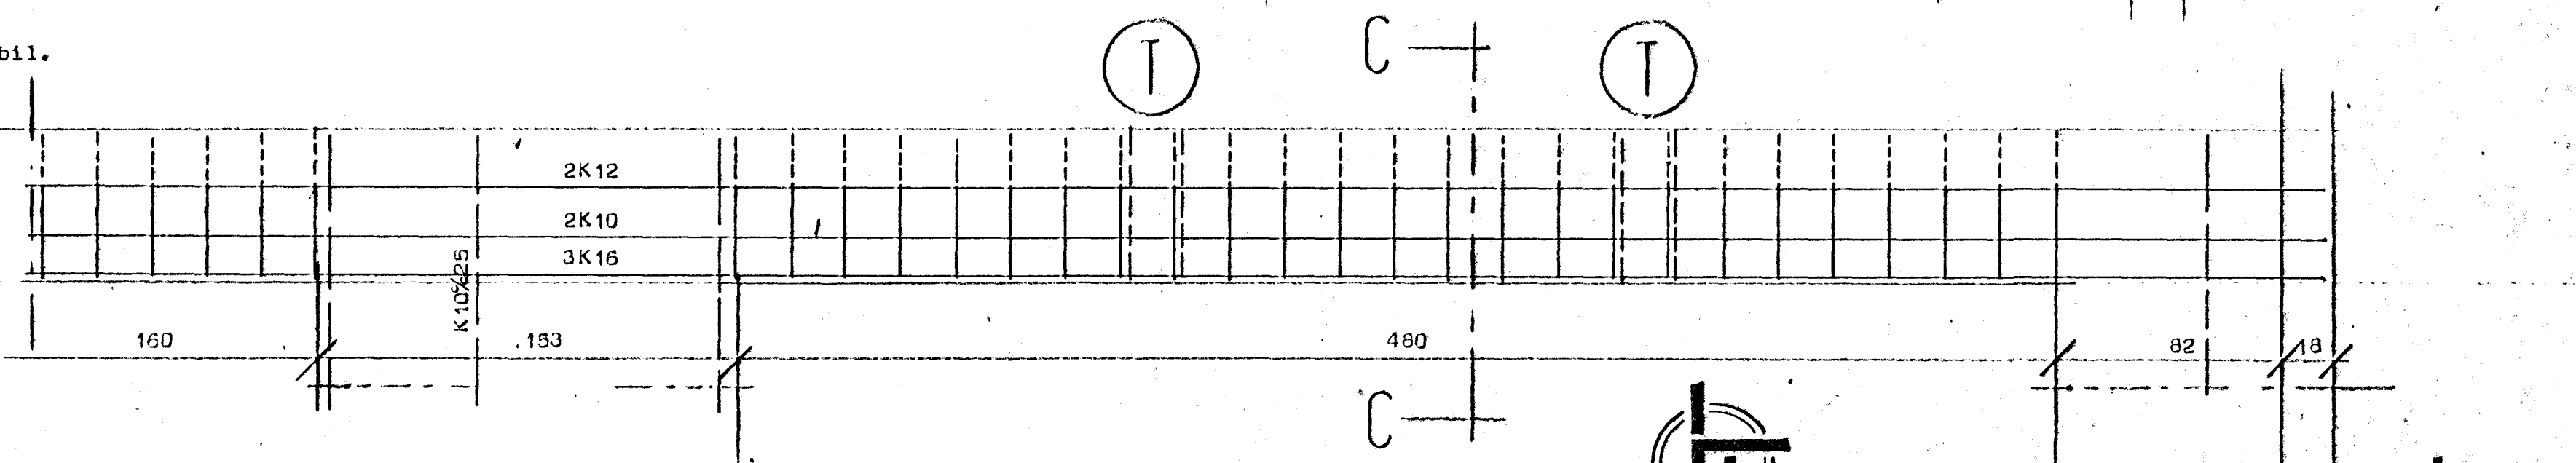


Lyngberg 5 Hafnarfirði

A

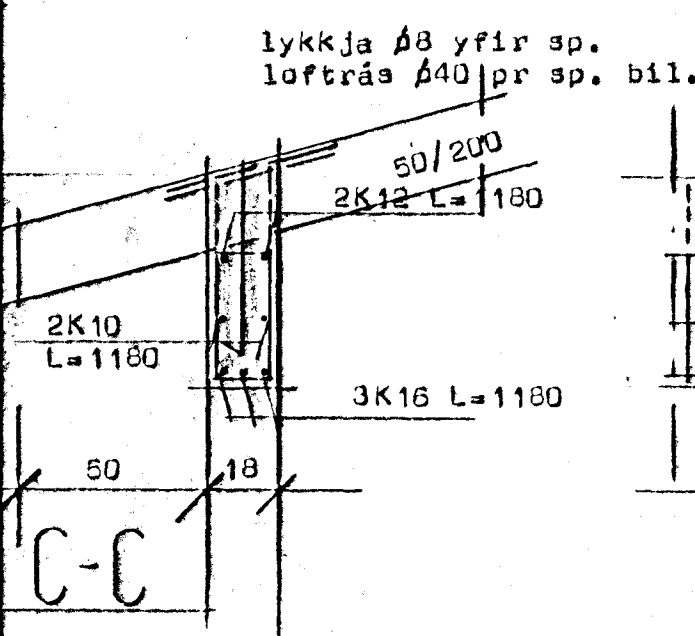


B1 1:20

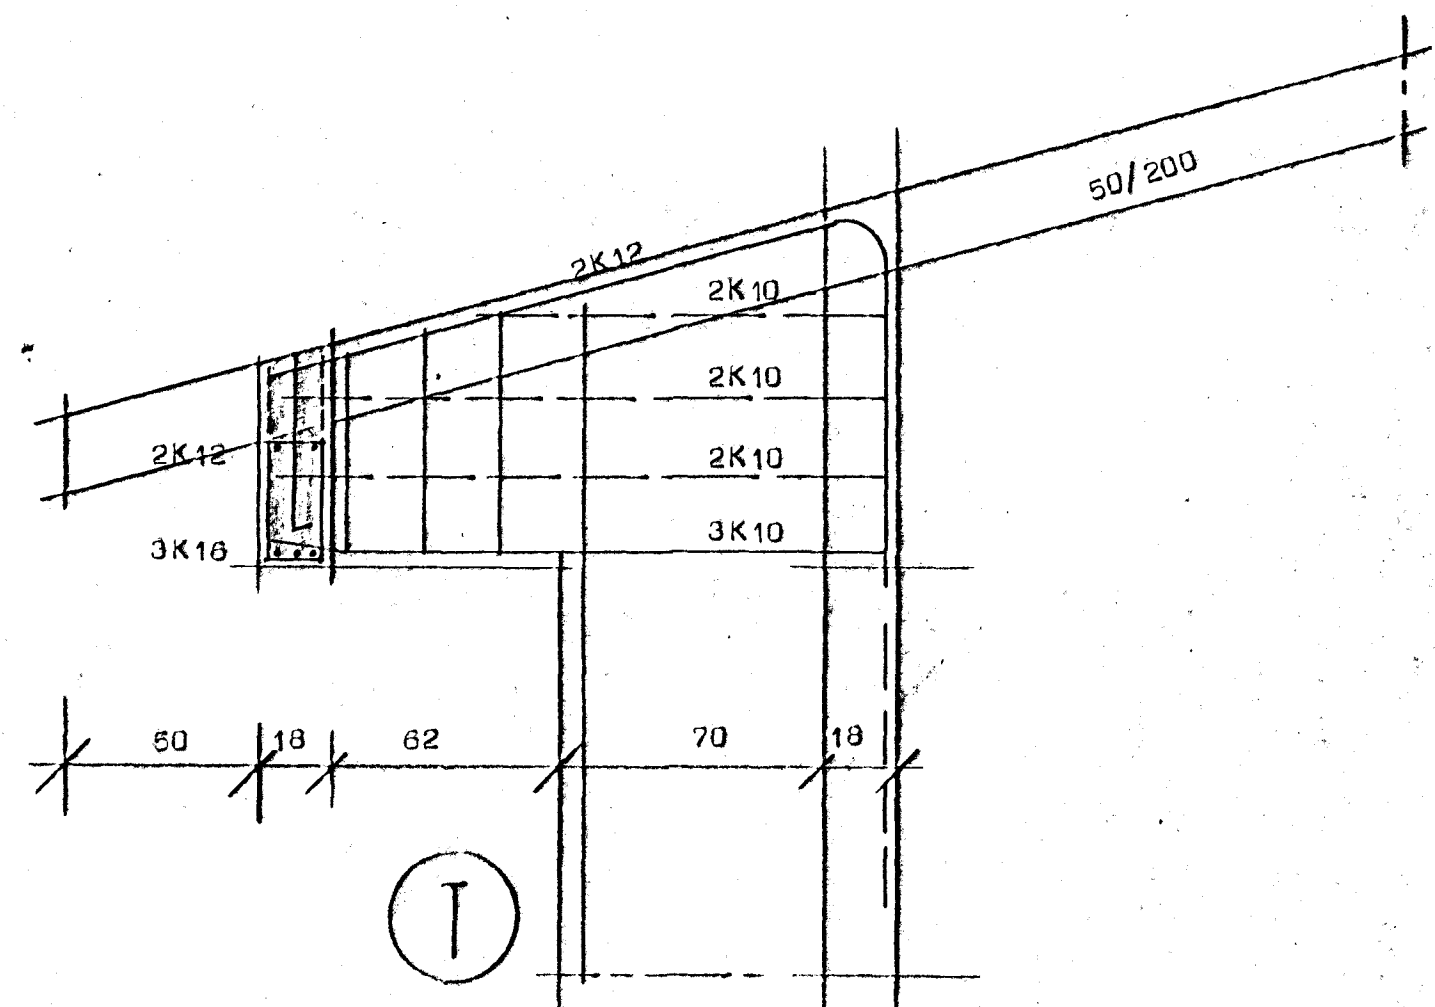

**STAÐALHÚS**

TEIKNISTOFA SÍÐUMÚLA 3I SÍMI 8314I

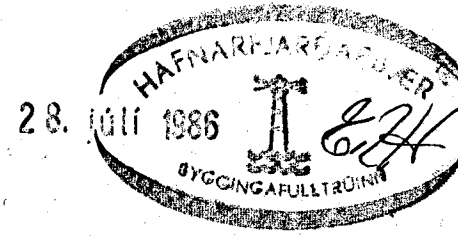

VERKEFNI	DAGS.	1986	VERK NR
Járnbent steypa	MKV.	1:20	85-23
Lyngberg 5 Hafnarfirði	BR.		
	BLAD NR	2,04	

SIGURDUR GUDMUNDSSON SIGURDUR P KRISTJÁNSSON FTÍ