



RAFLÖGN I HÚS MAGNÚSAR ÖGMUNDSSONAR

HÁUKINN NR. 10

Húsvelta nr. 1399, Teikning nr. 563  
 Samþykkt á 16. Okt. 1956  
 P.h. RAFVEITU HAFNARFJÁRDAR  
*Ólafur Þorvaldur*  
 Útlagsmaður

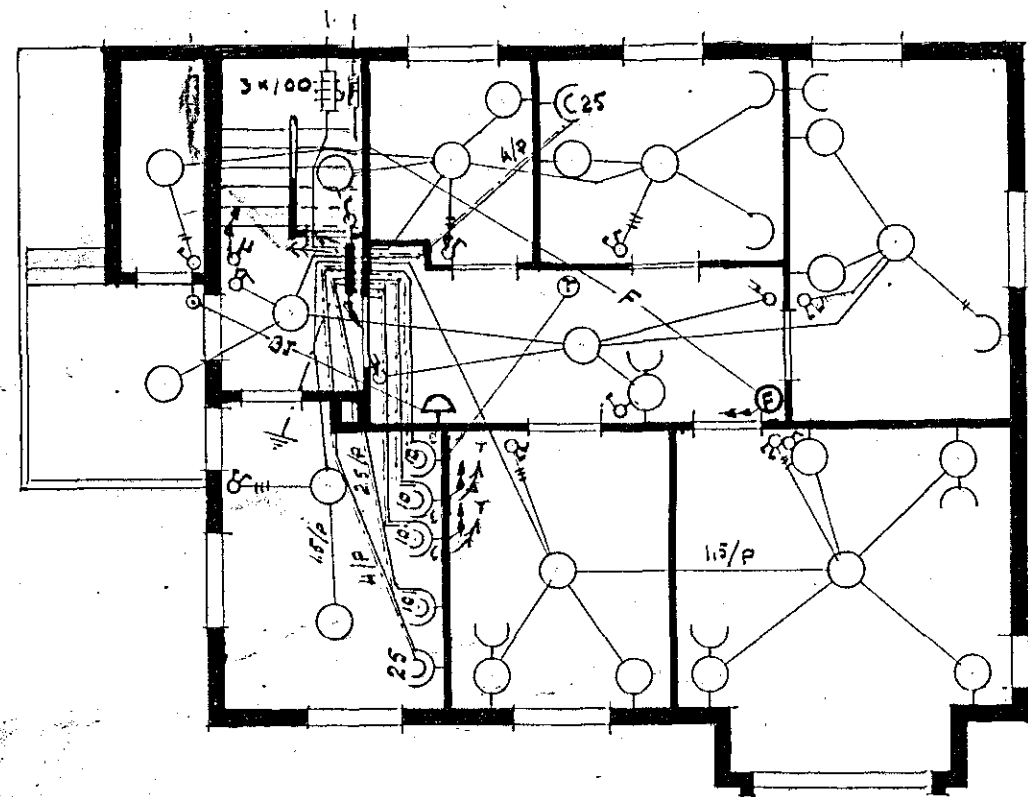

KJALLARI

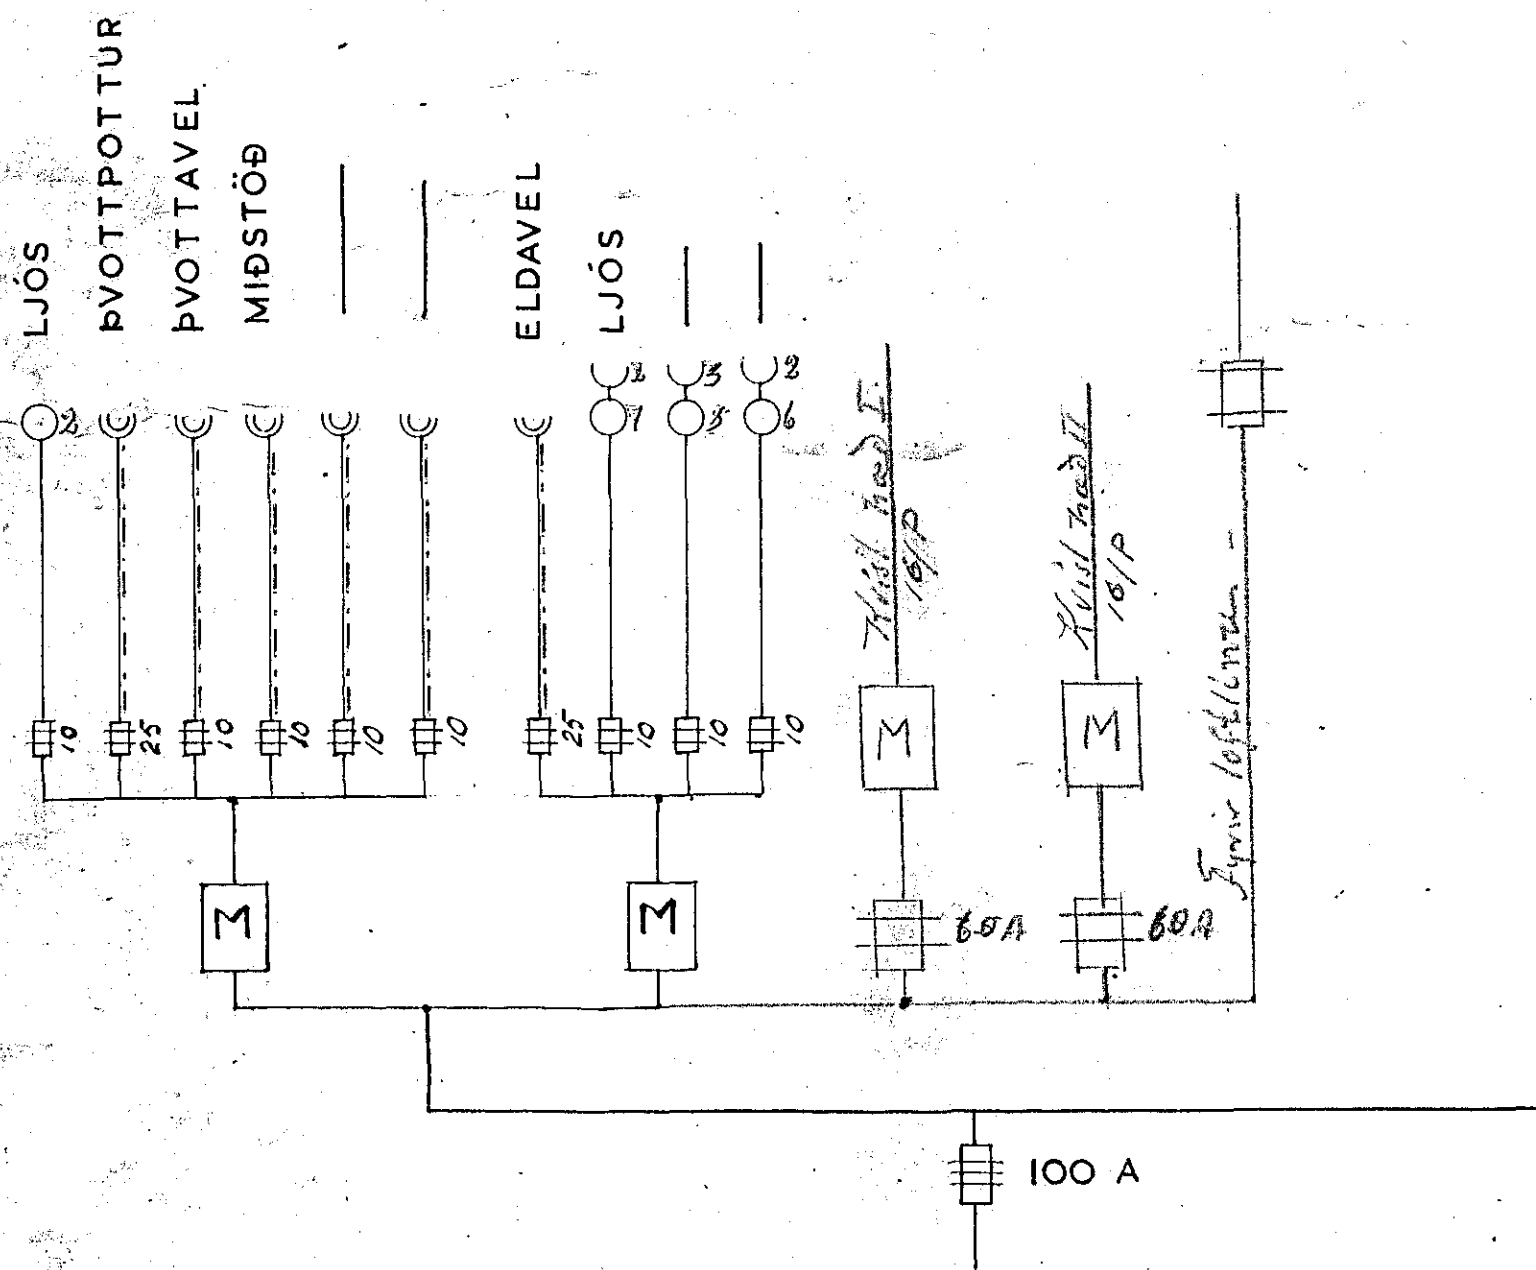

HAFNARFIRÐI. 11-9. 1956

*Ólafur Þorvaldur*