



GRUNNMÝND

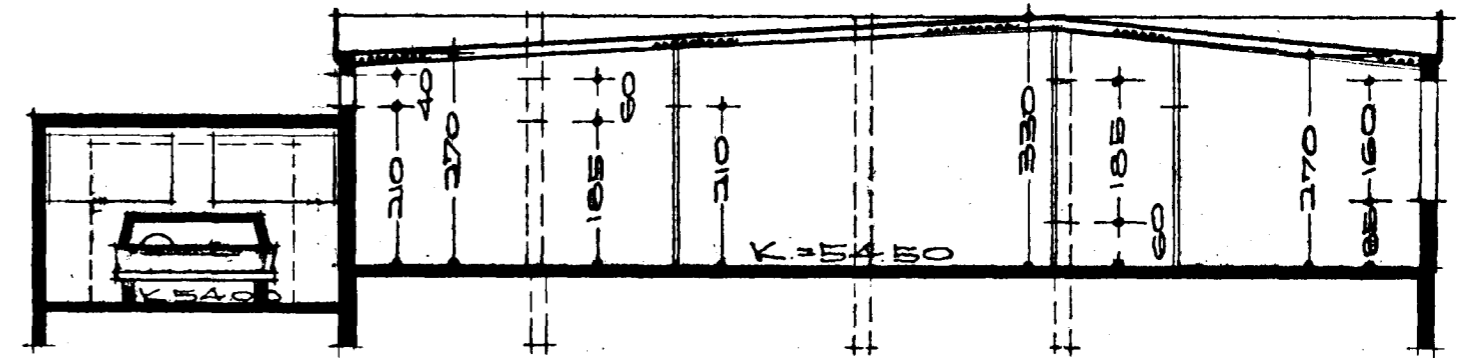

SKURBUR A-A

FLATARMÁL HÚS 191,8 M²
AFSTÖÐUMÝND M. 1:1000

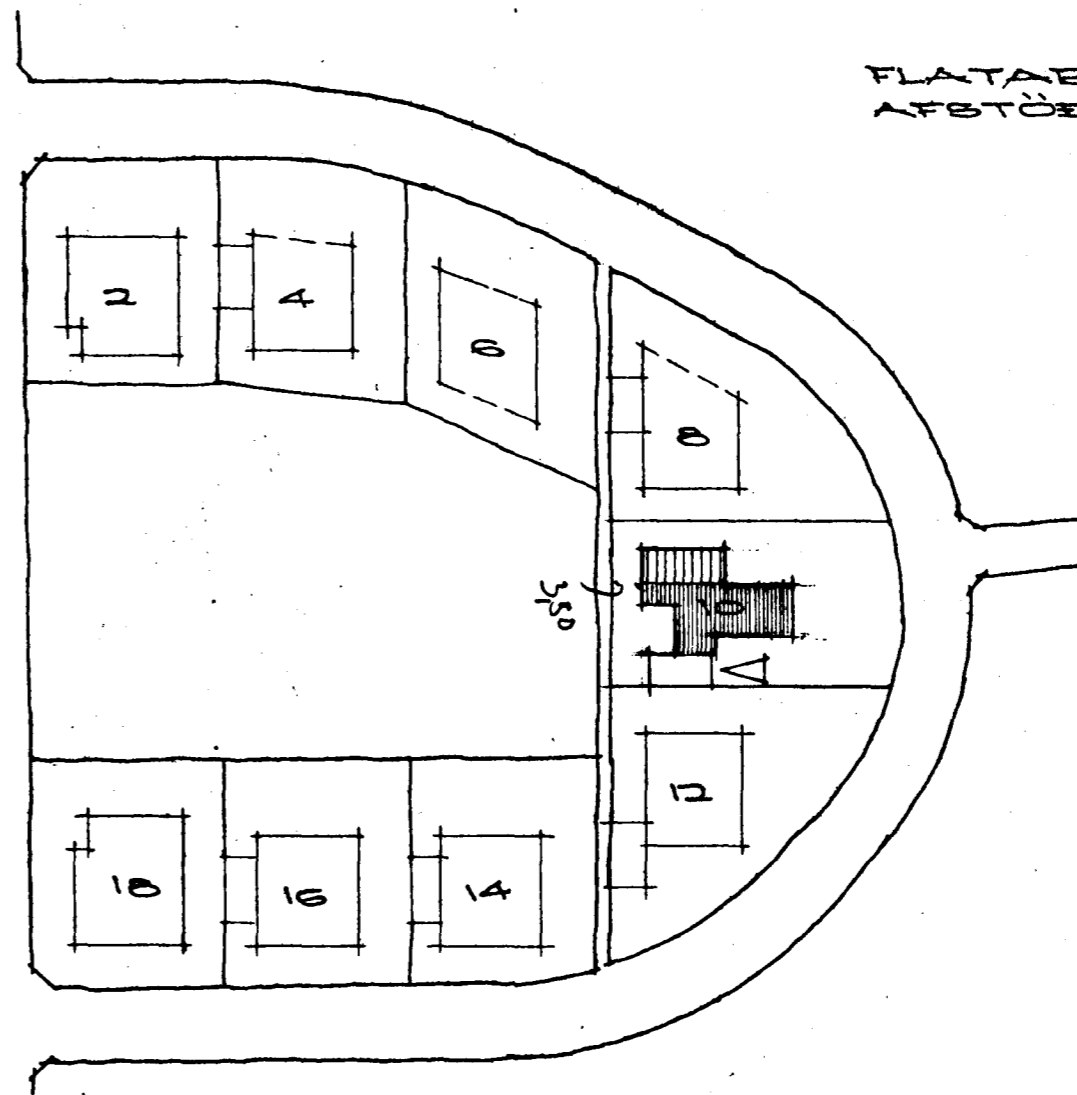

REYKJAVÍK 1. NOVEMBER 1965

Baldur Friðriksson
Eóvarr Guðmundsson