

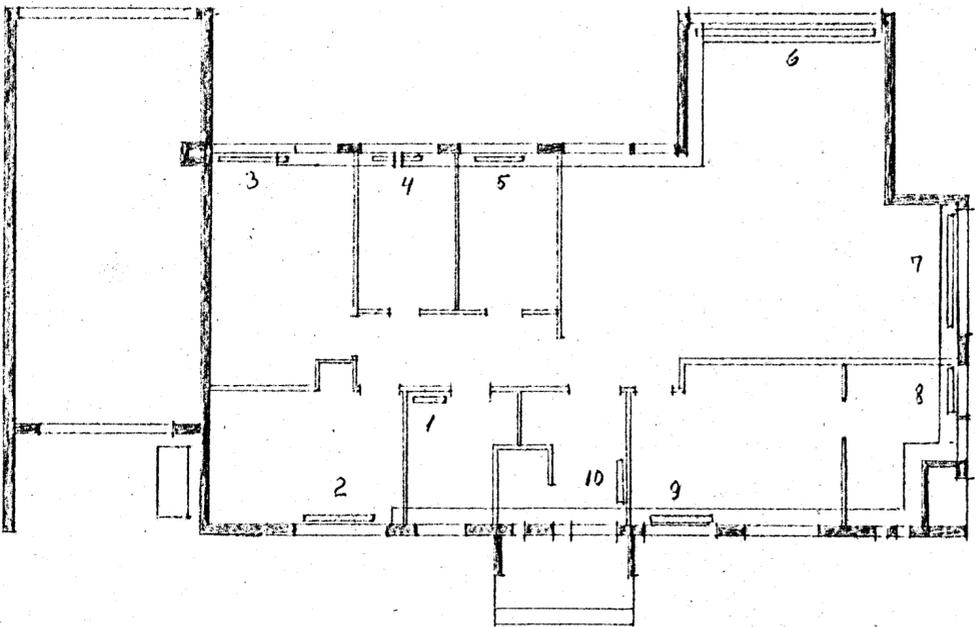


Nr	Ofnstærð
1	16/740 - einfald
2	32/590 - tvöfald
3	34/590 - tvöfald
4	30/590 - einfald
5	30/590 - einfald
6	90/300 - fjörfald
7	60/300 - fjörfald
8	20/500 - fjörfald
9	34/590 - þrefald
10	34/990 - einfald
K1	32/740 - einfald
K2	24/740 - einfald
K3	24/740 - einfald
K4	18/740 - einfald

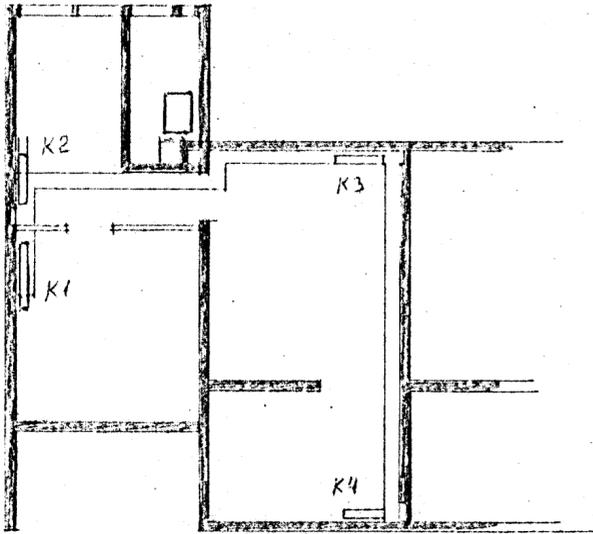

þenslukútur 35L

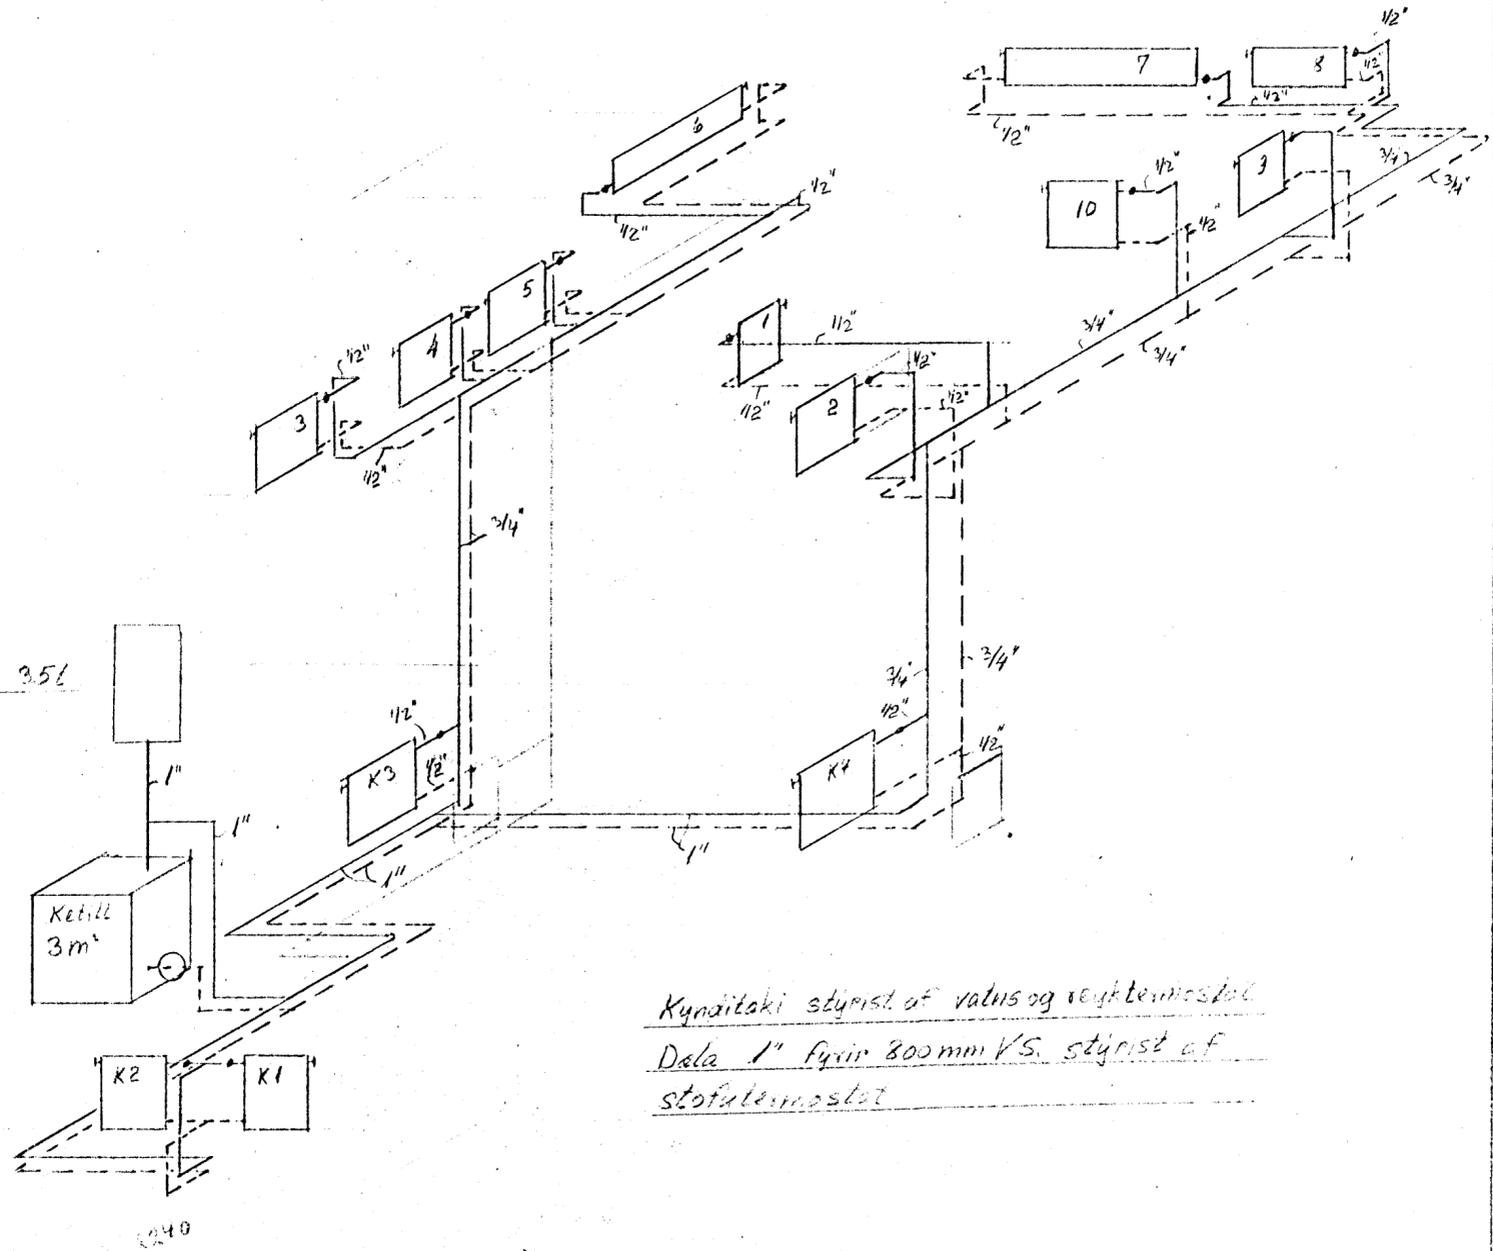

Kynataki stýrist af valus og reyktemastól  
 Dala 1" fyrir 800mm V.S. stýrist af  
 stofulemastól

Hitalögn í húsið B-gata nr. 16 Hafnarfirði

Reykjavík 4-6-1967

Steinar Sannar MTI

23/66