


a: úr katli
b: í ketil

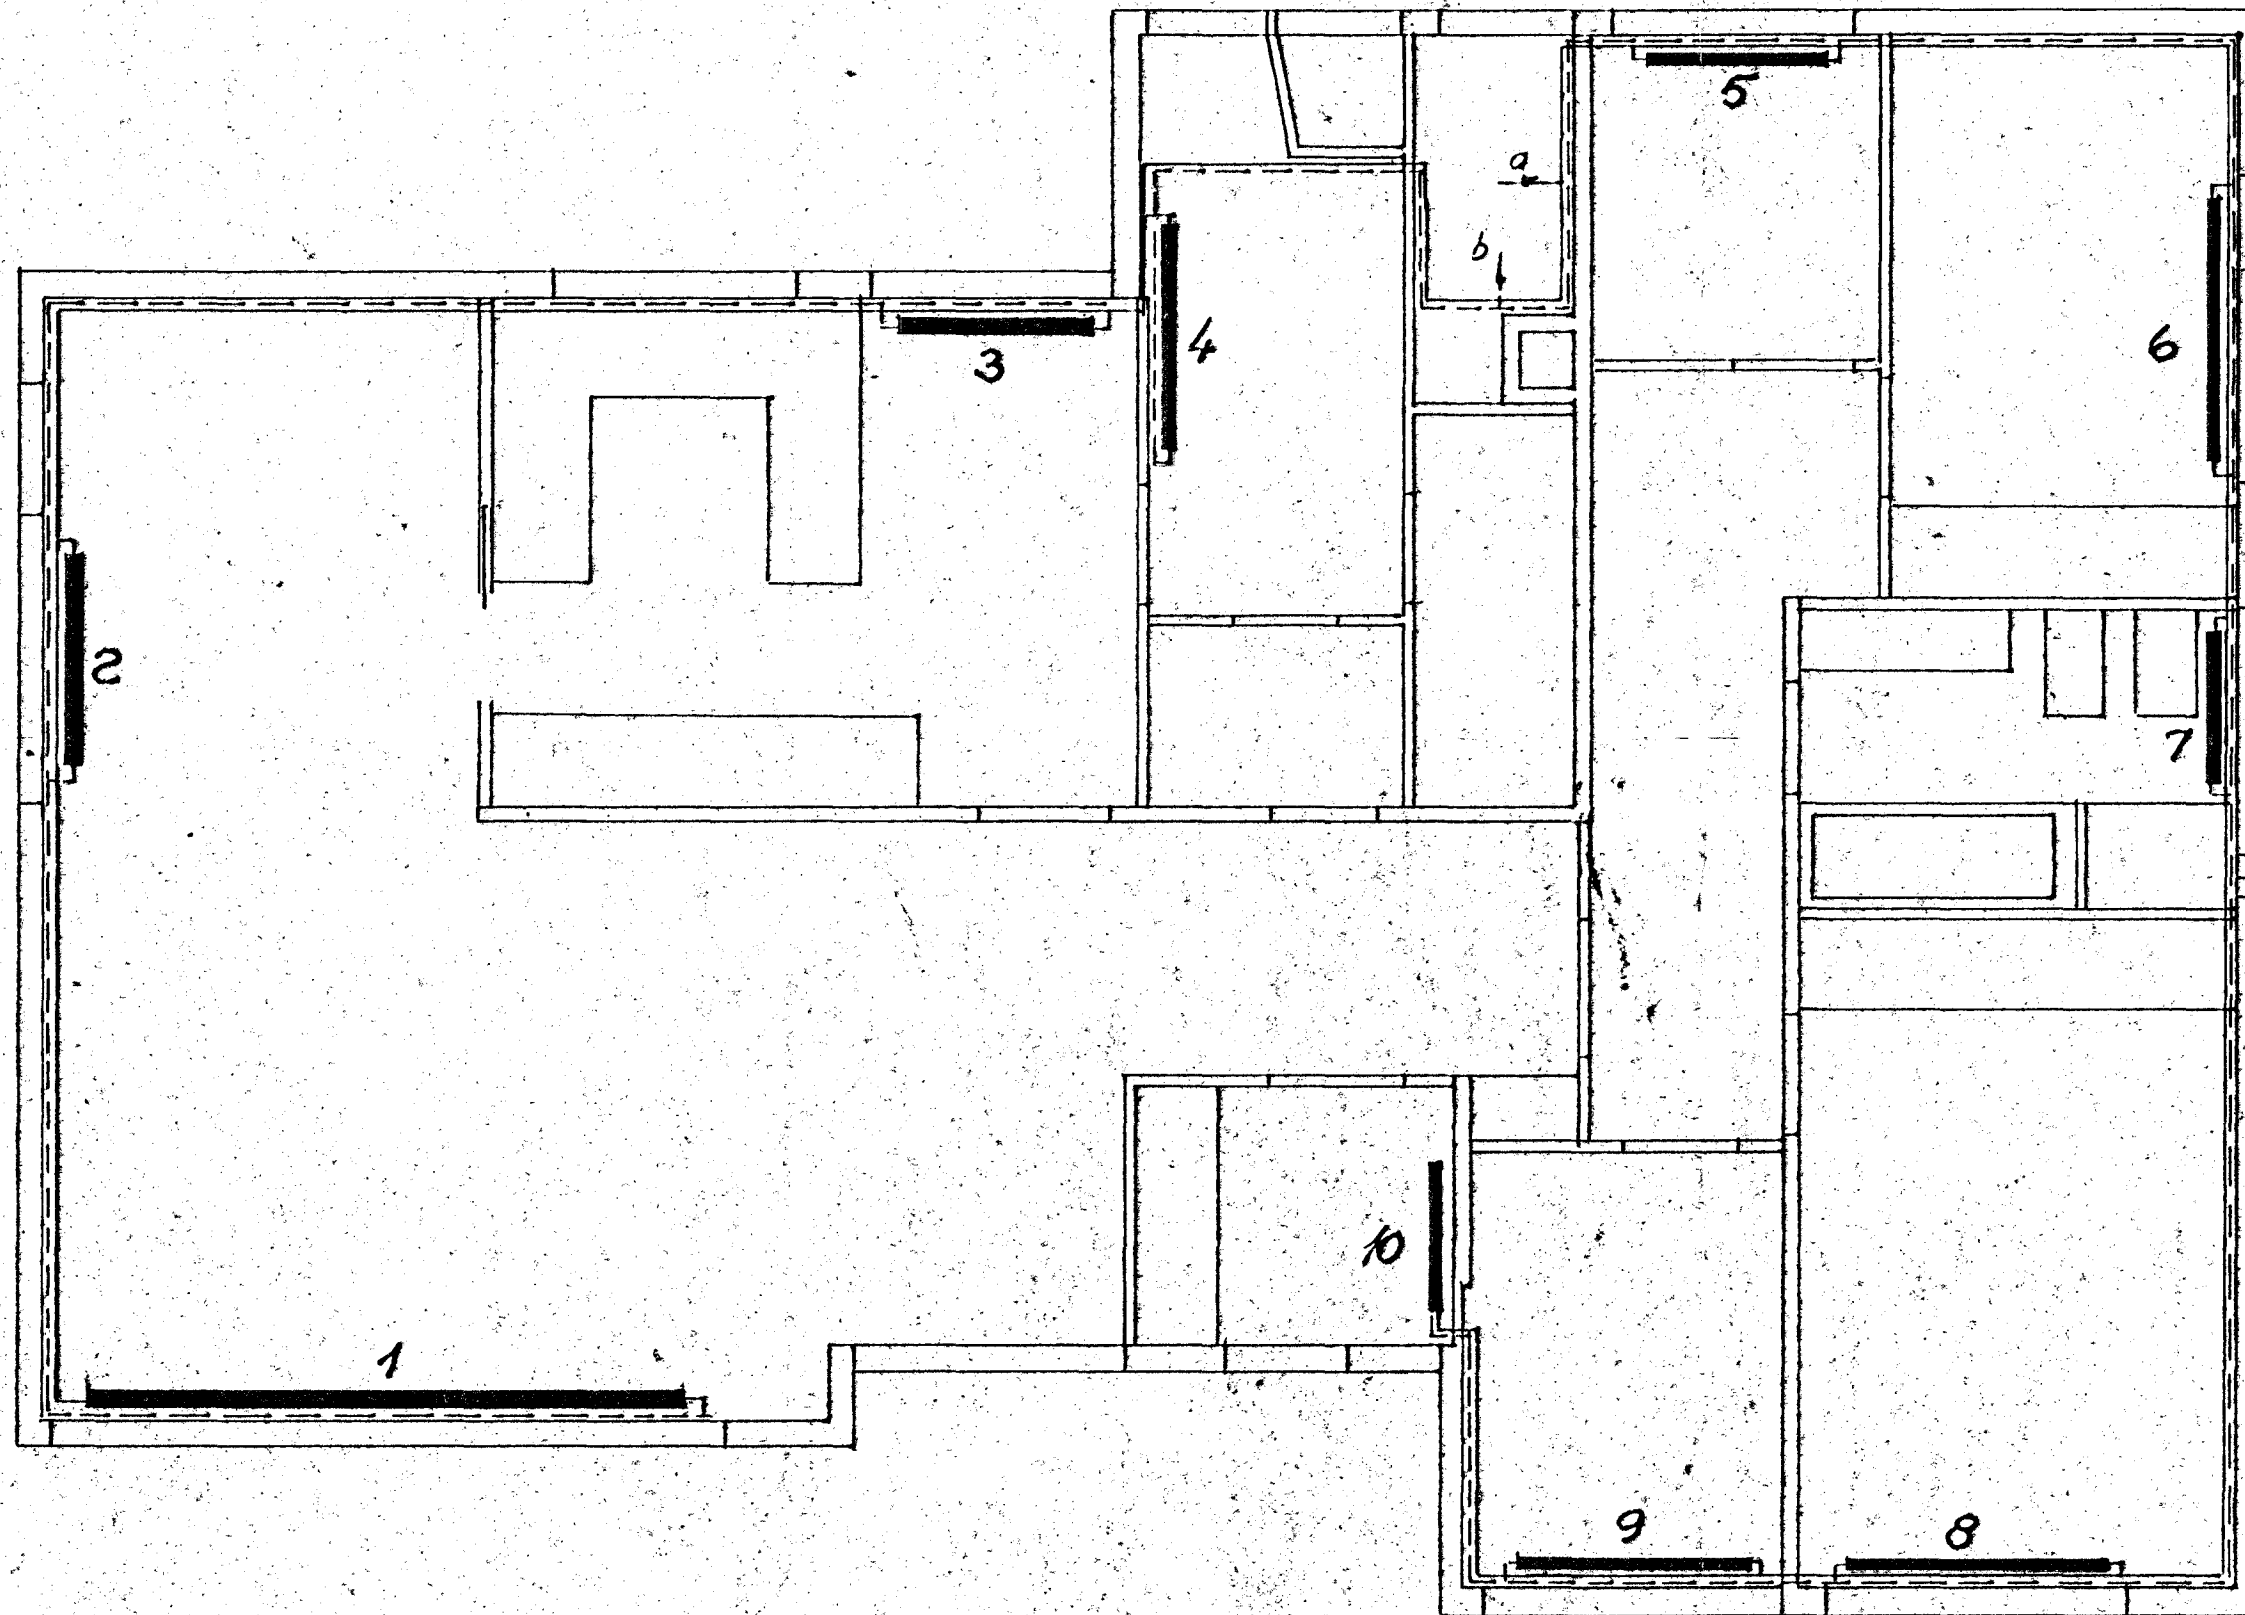

Grunnmynd 1:50

Otjalisti fyrir öna af Runtal-gerð

Nr	kcal/h	Gerð	Hæð cm	byggt	Lengd mm	Tenging	i d	úf
1	2870	V ₄₂	42	tvöfaldur	3900	C-B	1/2"	1/2"
2	1625	VK ₄₂	42	tvöfaldur	1400	C-B	1/2"	1/2"
3	1490	V ₆₃	63	tvöfaldur	1300	C-B	1/2"	1/2"
4	1050	V ₇₀	70	einfaldur	1500	C-B	1/2"	1/2"
5	690	V ₅₆	56	einfaldur	1200	A-D	1/2"	1/2"
6	1205	V ₇₀	70	einfaldur	1700	A-D	1/2"	1/2"
7	580	V ₅₆	56	einfaldur	1000	A-D	1/2"	1/2"
8	1320	VK ₅₆	56	einfaldur	1700	A-D	1/2"	1/2"
9	780	V ₄₉	49	einfaldur	1500	A-D	1/2"	1/2"
10	845	VK ₆₃	63	einfaldur	1000	C-D	1/2"	1/2"

Hr. Teikn. nr.:
 B-gata nr. 27 við Alfaskerð R. GR H. 1:50
 Miðstöðvarlögn, grunnmynd. T. GR
A.
F.
20.11. '67
 Theodor Arnason, verkfr. FVFI, Skipholti 35, S-13213