



ENDURBÆTING 4/10 '95
 Samþykkt á fundi byggingar
 nefndar þ. 19. 2. 1992
 BYGGINGARFRÉDINGUR
 HAFNARFIRÐI


4/10 '95
 Fylgja skal ábendingun byggingar

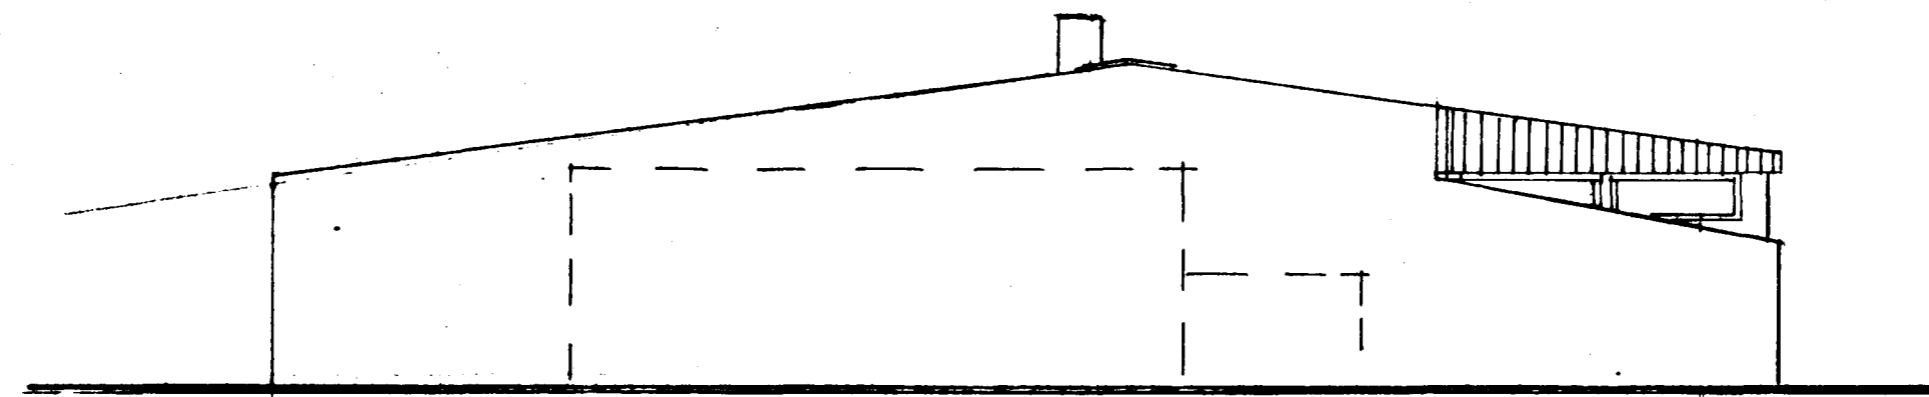


VESTUR

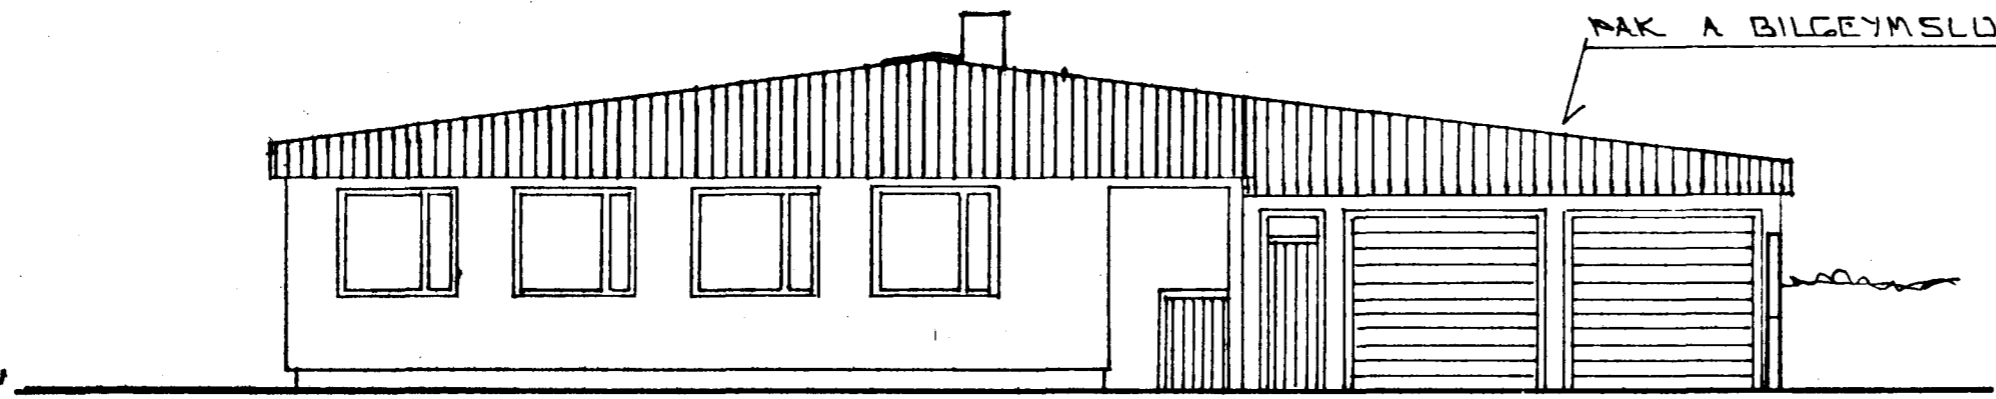


AUSTUR

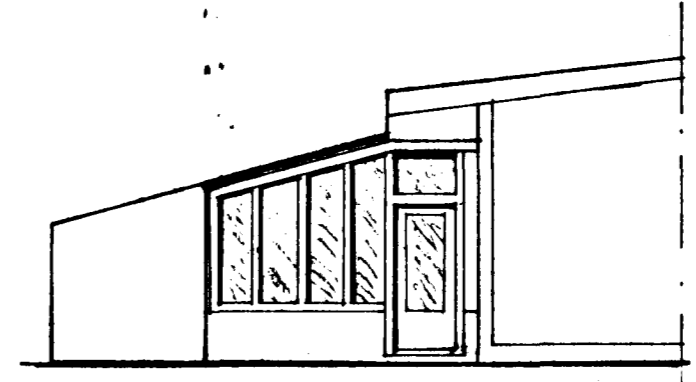

AUSTUR

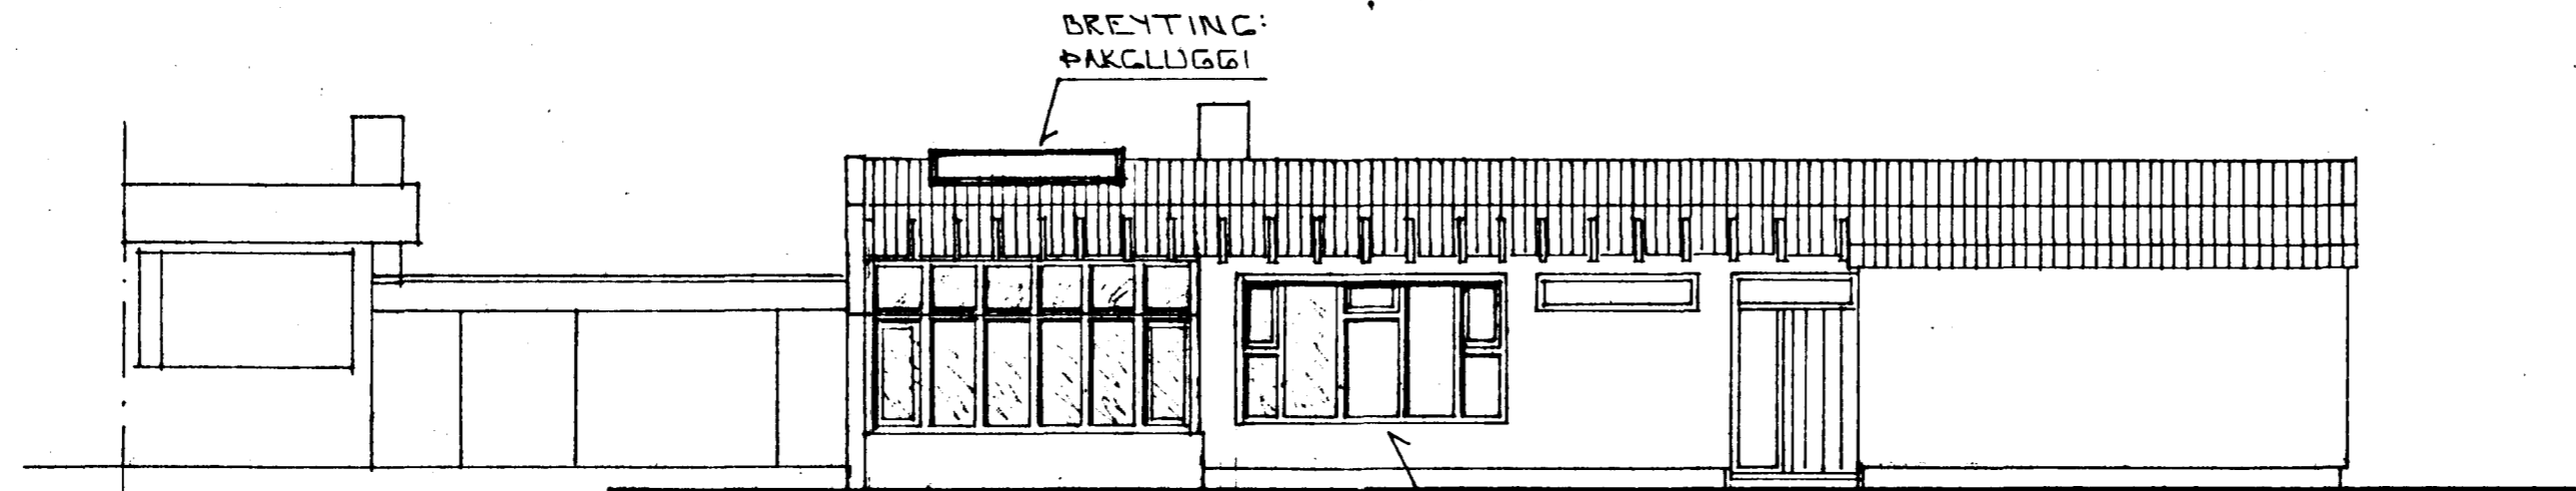

SUDUR

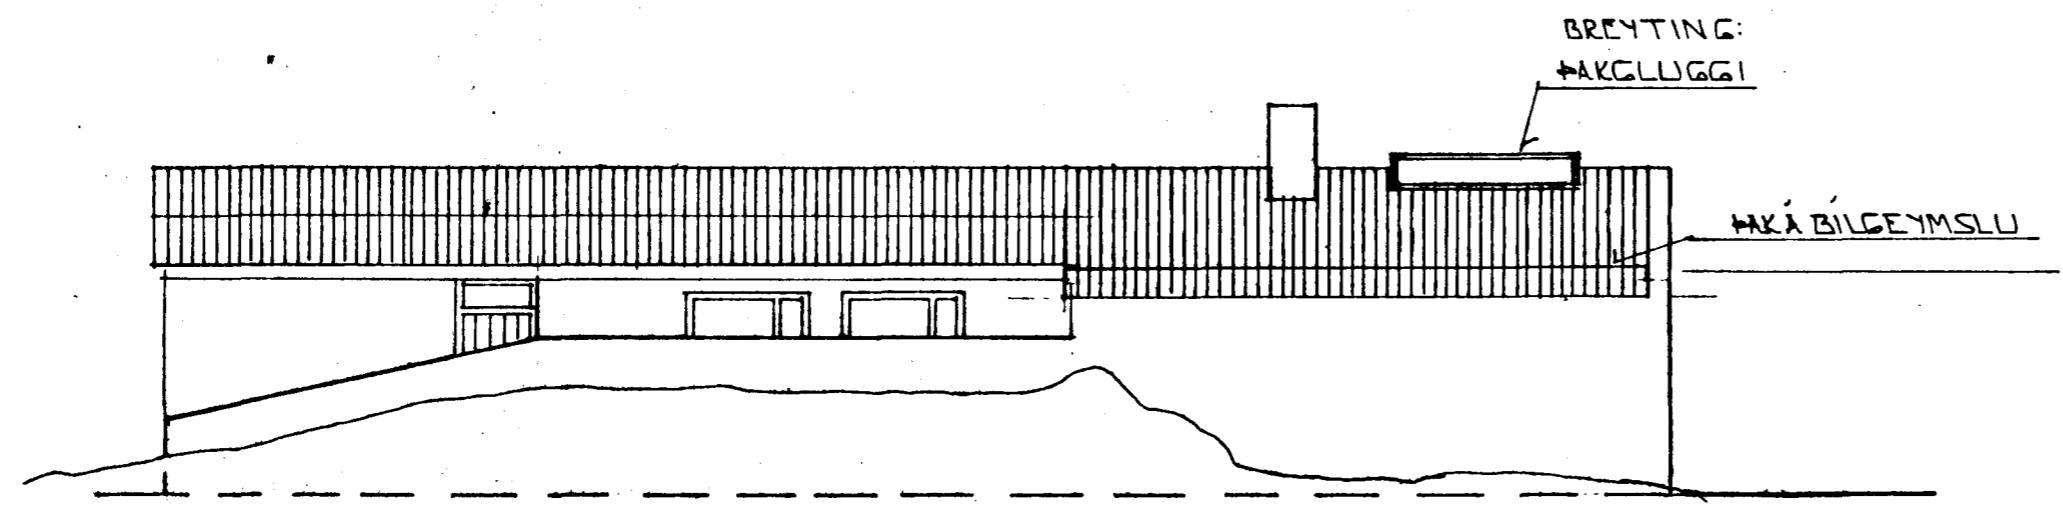

NOREUR

Samþ 18/2 '92
 Stúvinnur Mavaraun 4

BR. NR.	DAGS.	EDLI BREVTINGAR	SIGN.
			DAGS. FEBR. 92
MÁVAHRAUN 2 HAFNARFIRÐI			HANNA
SÓLSTOFA - STOFVEGGUR - ÞAKGLUGGI			TEIKNAR
ÚTLIT. ÞAK Á BILGEYMSLU			VERK NR. 9209
MELIKV. 1:100			BLAD NR.
SIGURÐUR ÞORLEIFSSON TEKNIFRÉDINGUR FTFI			0-02
STRANDGÖTU 11 HAFNARFIRÐI SÍMI 54751/54255			