



Samþykkt bann
 08.05.2004
 Byggingatillitunni / Hatnartíði
 Eft. Kristján Þórarinnsson


KJP

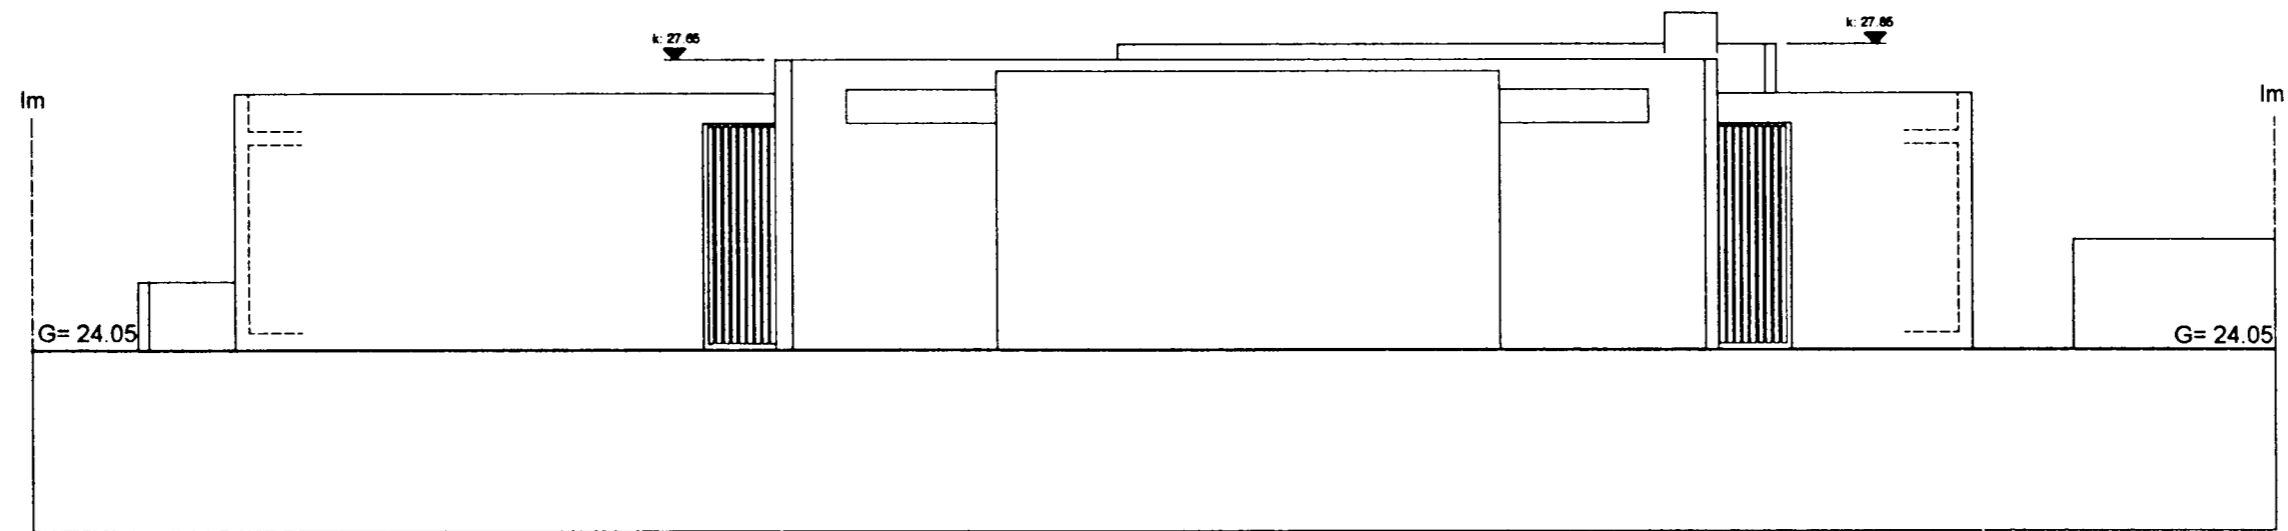

ÚTLIT NORÐUR

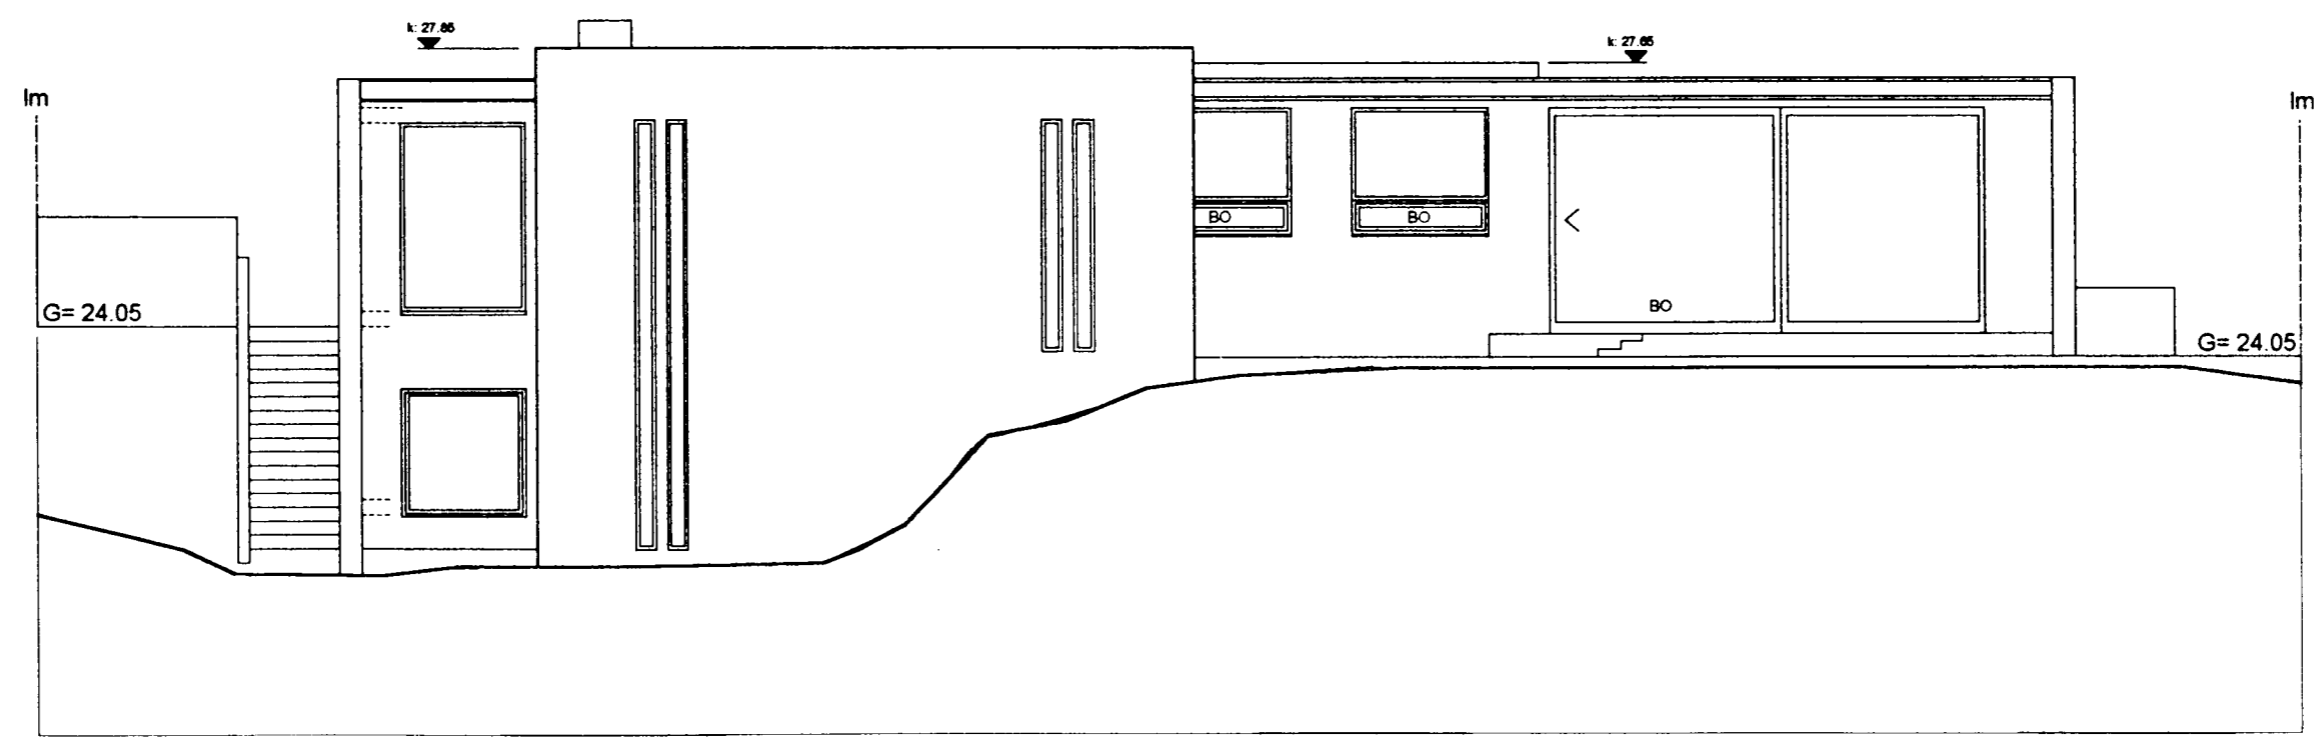

ÚTLIT SUÐUR

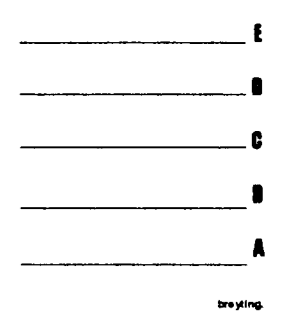

ÚTLIT NORÐUR OG SUÐUR
 1:100
 25.10.04

Mávahraun 7

teikning
 mkv
 dags

pk - arkitektar

LYNGHÁLS 4
 REYKJAVÍK 110
 5518050 SIMI
 5518077 FAX
 paimar@pk.is
 pálmár kristmundsson arkitekt
 0604555269

Pálmar A 400 - 0

teikning nr.
 útgáfa