




KJP

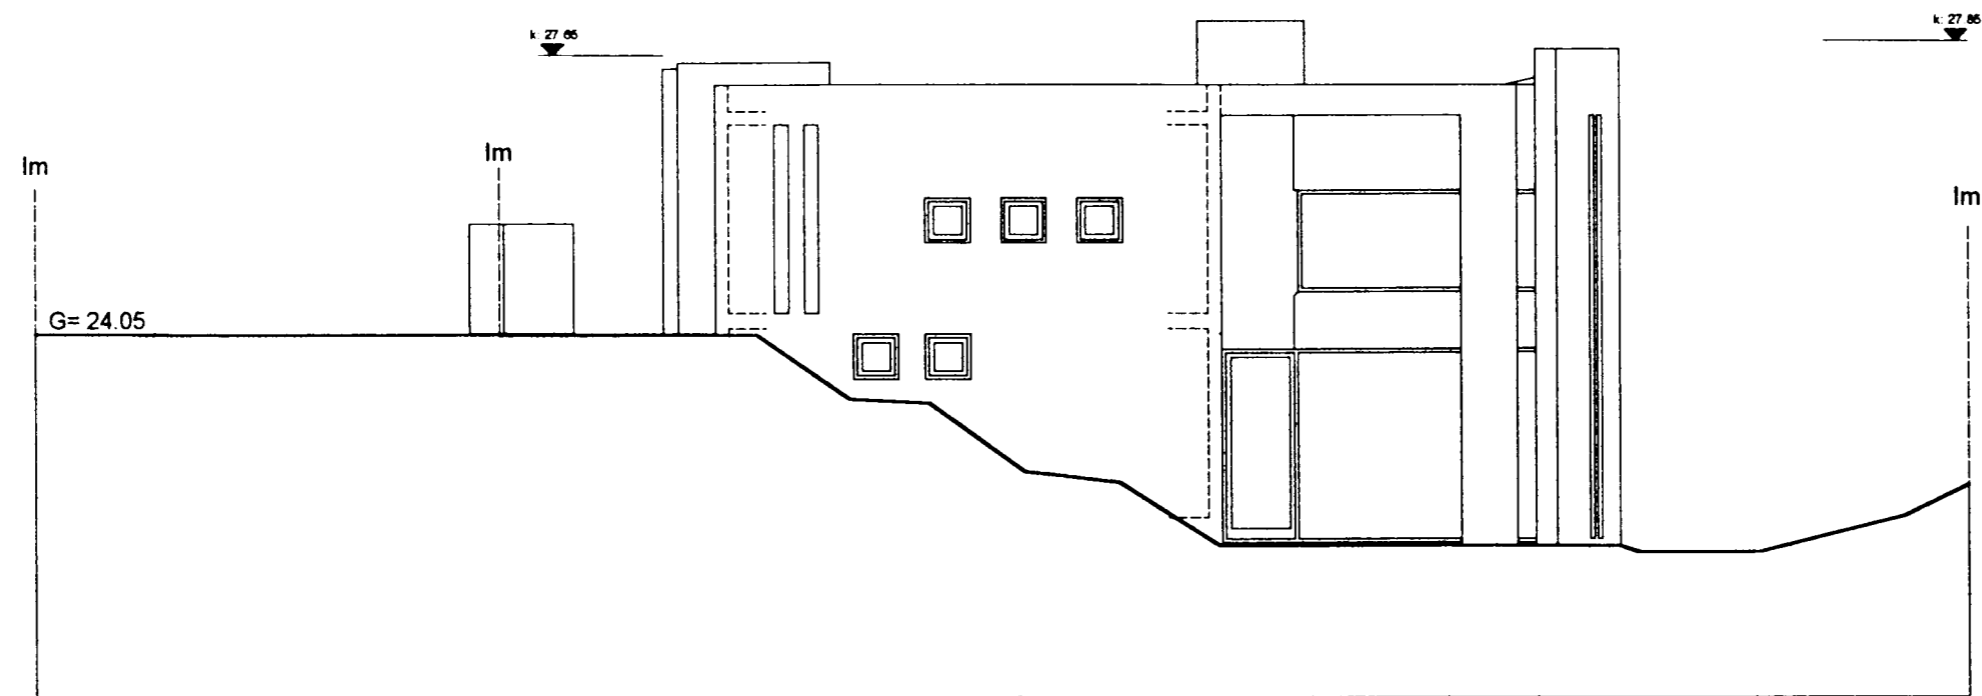

ÚTLIT VESTUR

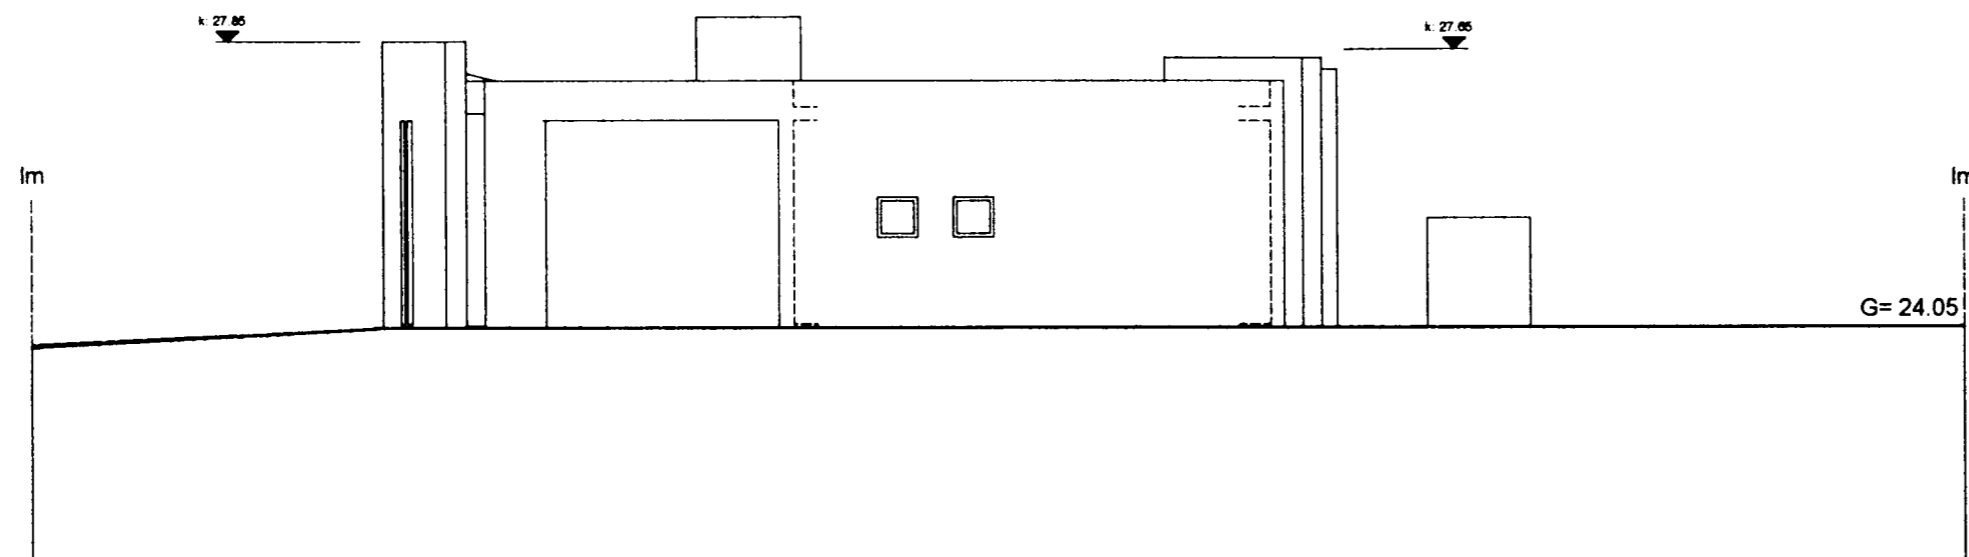

ÚTLIT AUSTUR

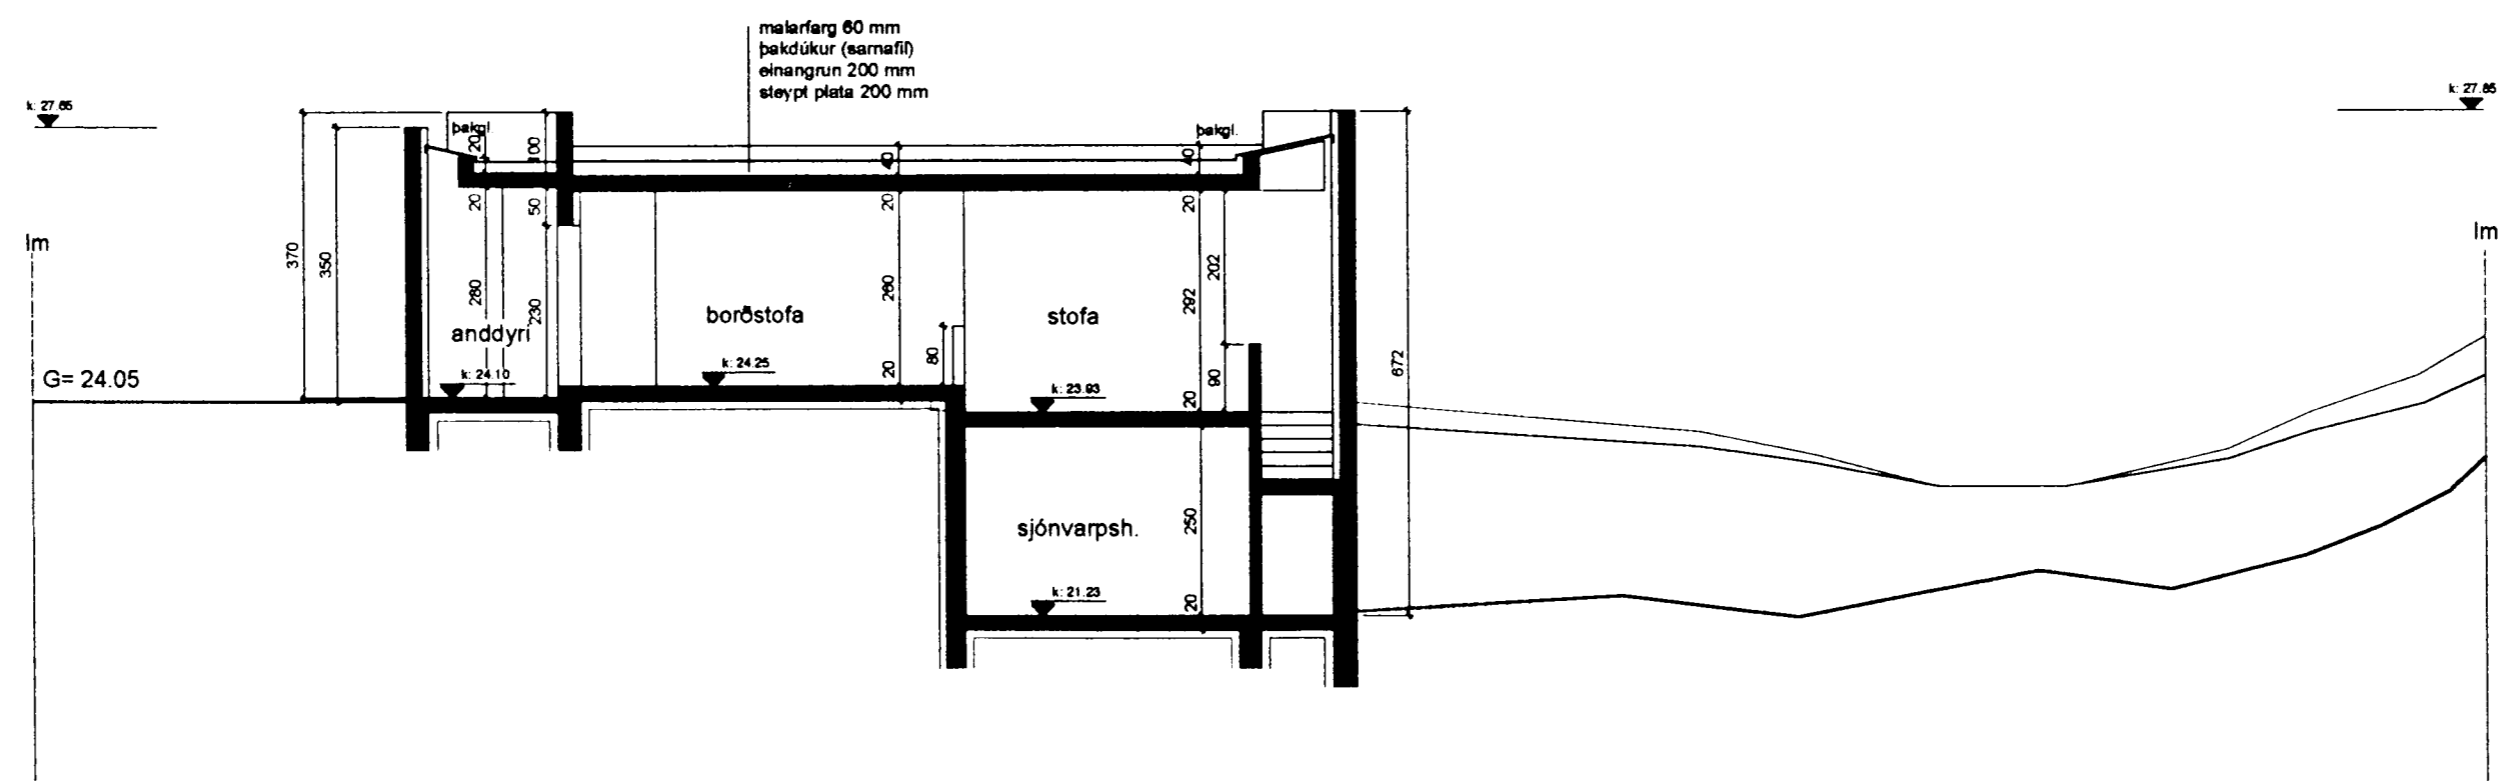

SNID A-A

- _____ E
 - _____ D
 - _____ C
 - _____ B
 - _____ A
- teygja

ÚTLIT AUSTUR OG VESTUR
 SNIDMYND A - A
 1:100
 25.10.04

Mávahraun 7

teikning
 mkv
 dags

pk - arkitektar

LYNGHÁLS 4
 REYKJAVÍK 110
 5518050 Sími
 5518077 FAX
 palmar@pk.is
 pálmár kristmundsson arkitekt
 0604555269

teikning nr.
 útgáfa

Palmar A 500 - 0