








Sampykkt á fundi byggingar-
ráðsins p. 14.10.1992
BYGGINGARFJÖLDRÖNN
I HAFNARFELT

BLAÐ 2 AF 3

Úr Gildi

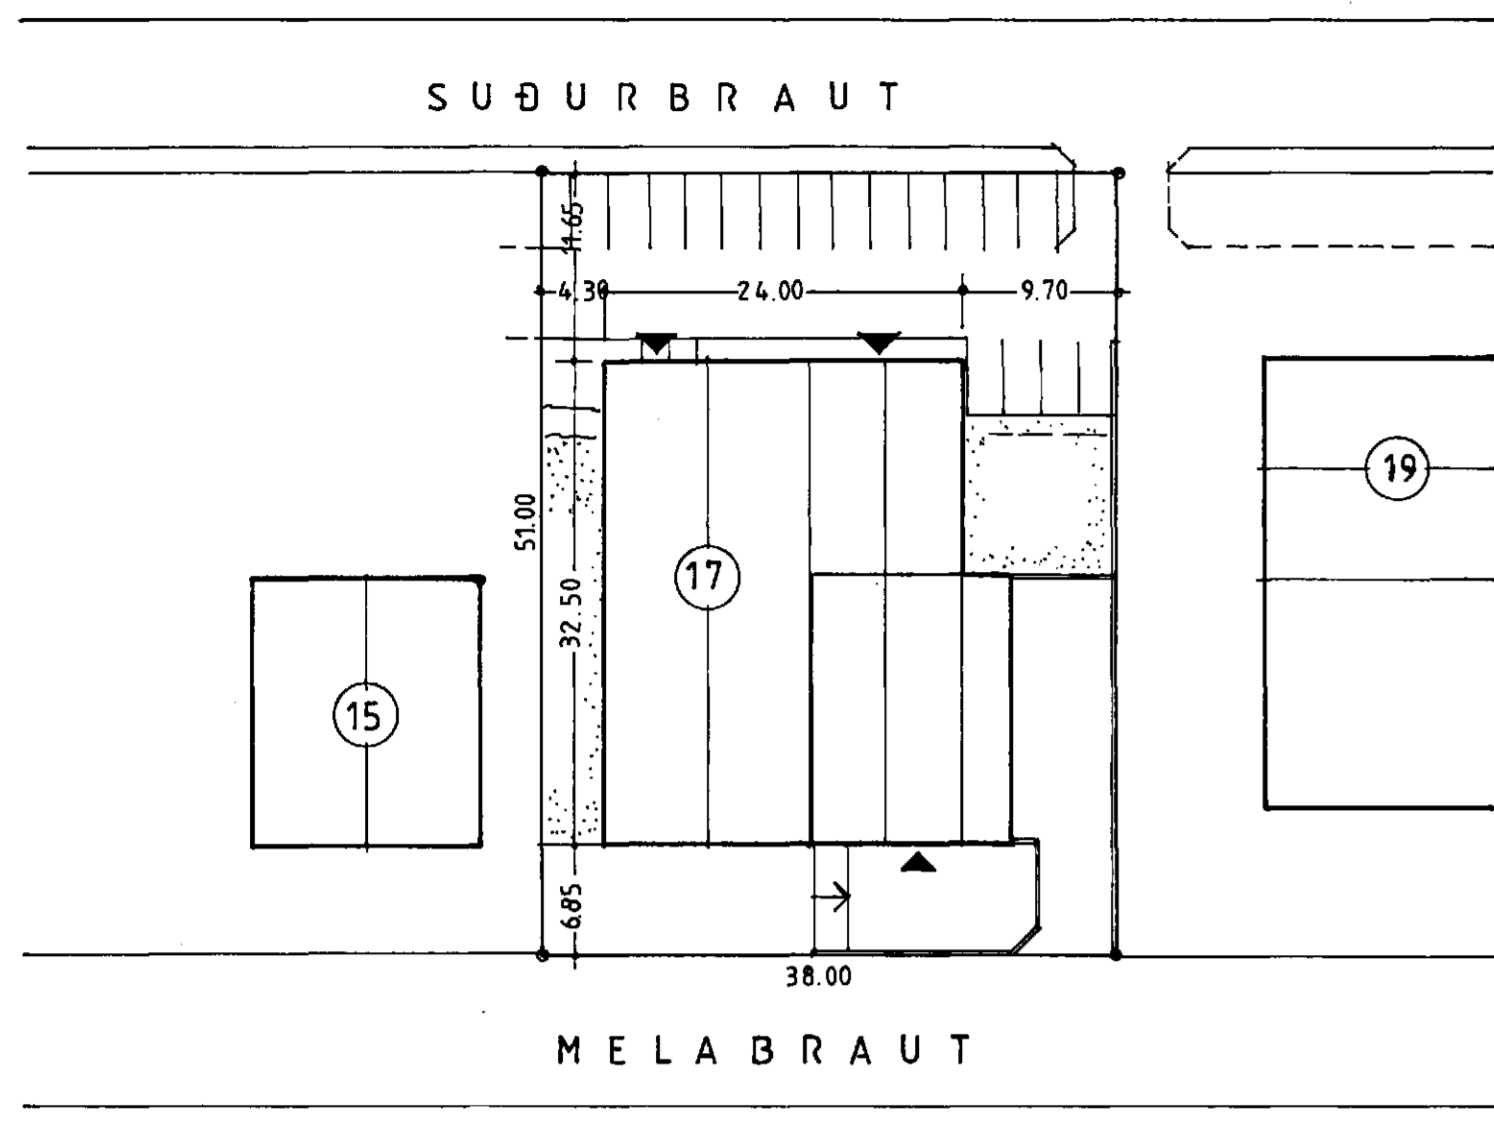

AFSTÖÐUMYND 1:500

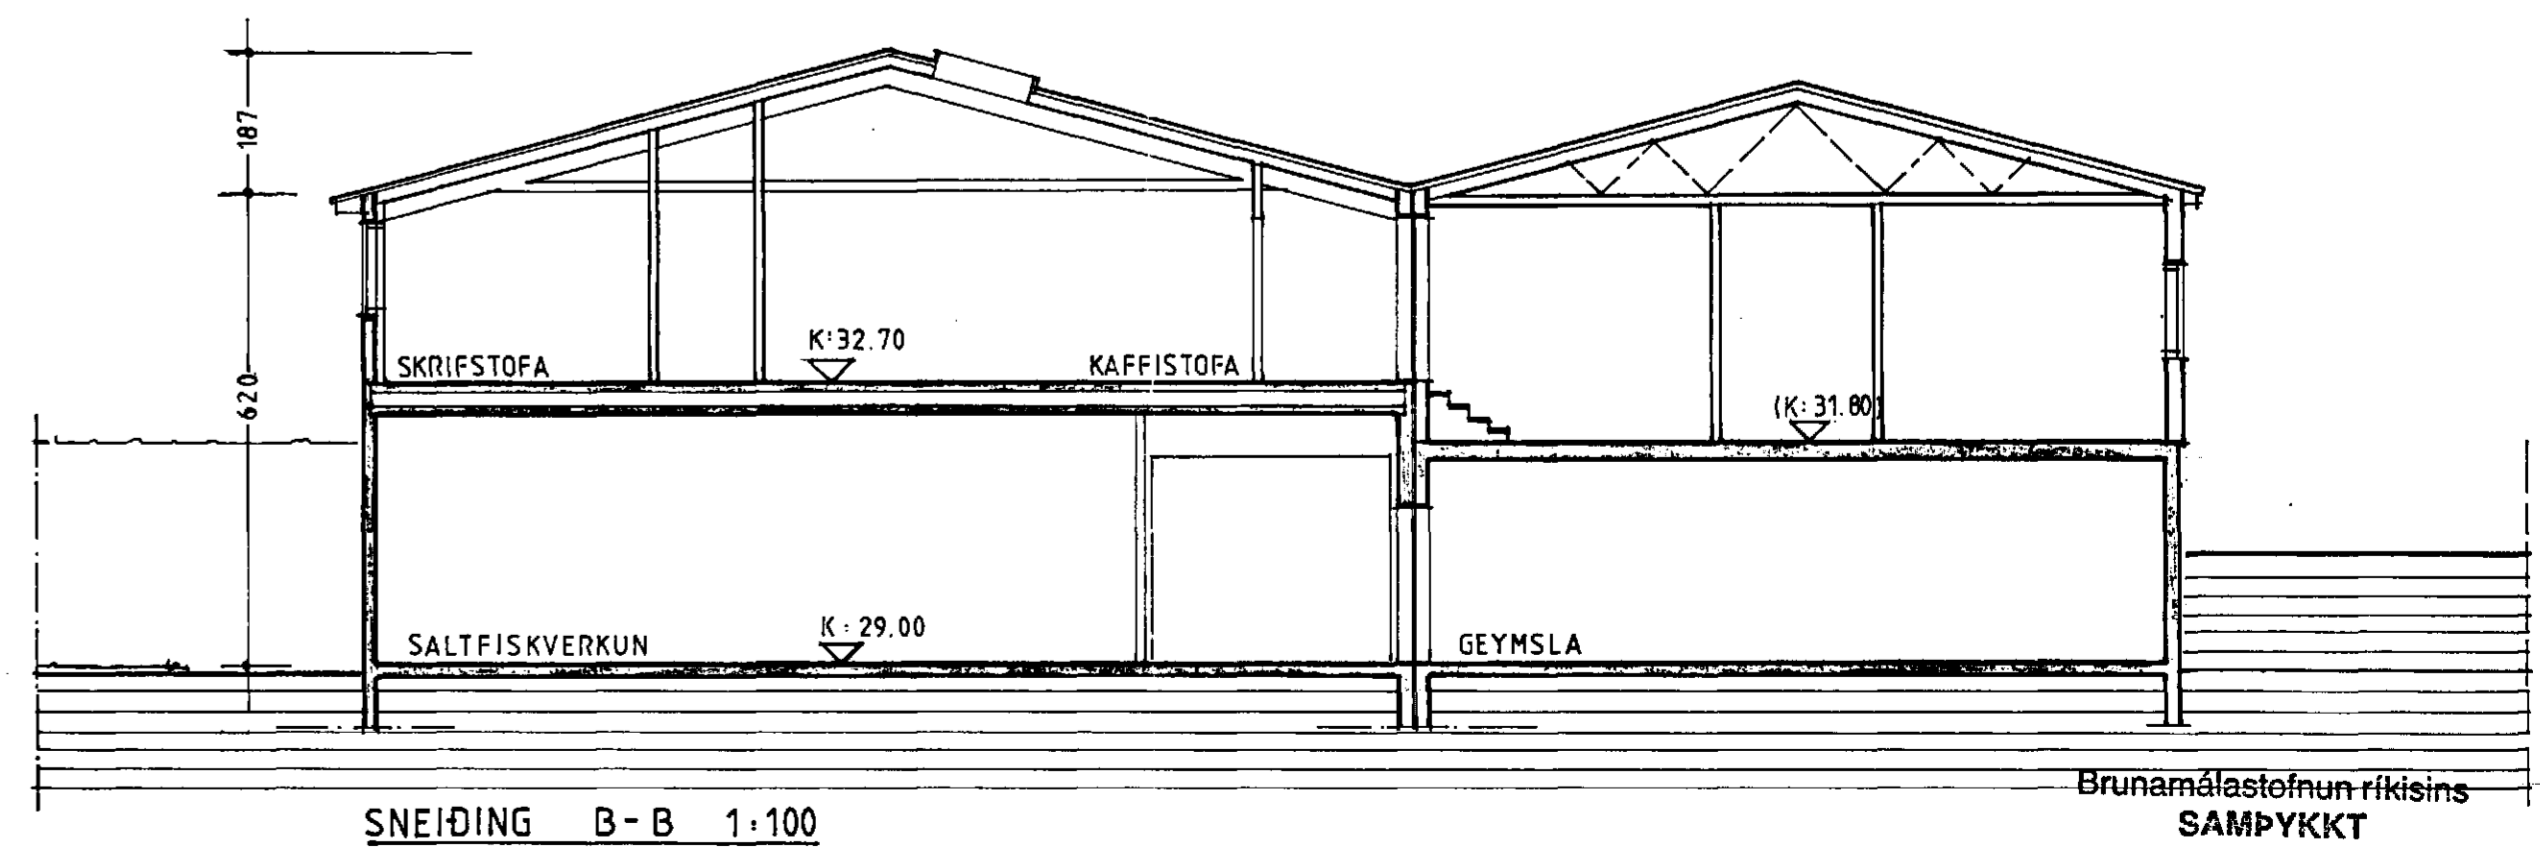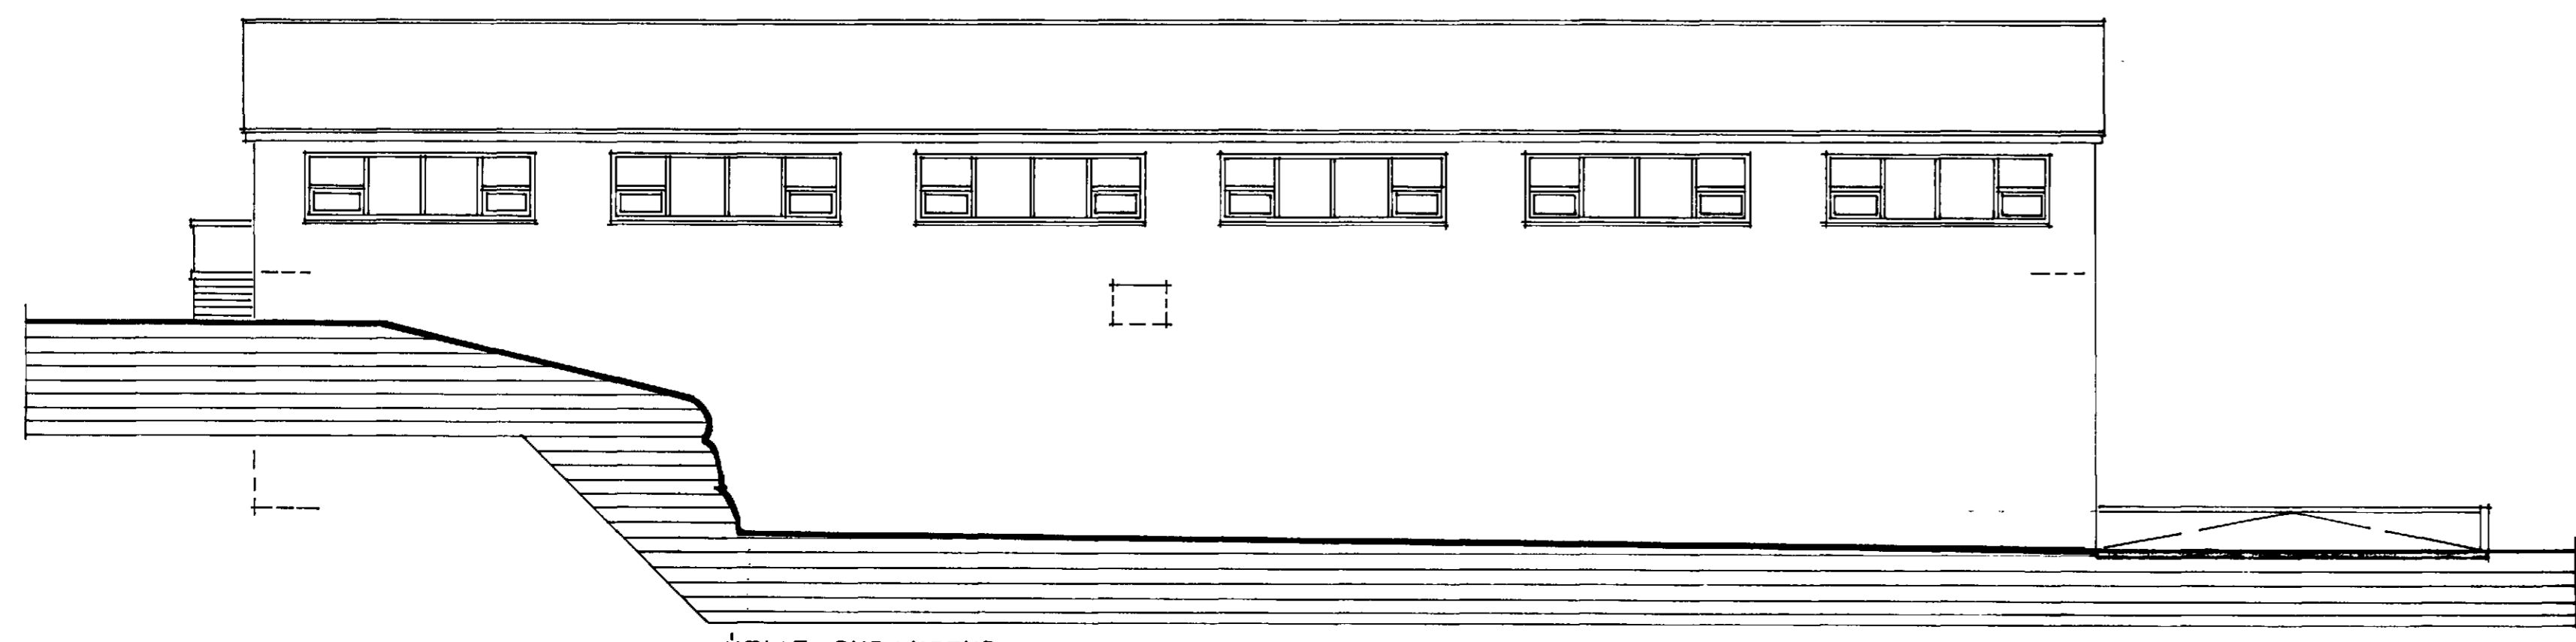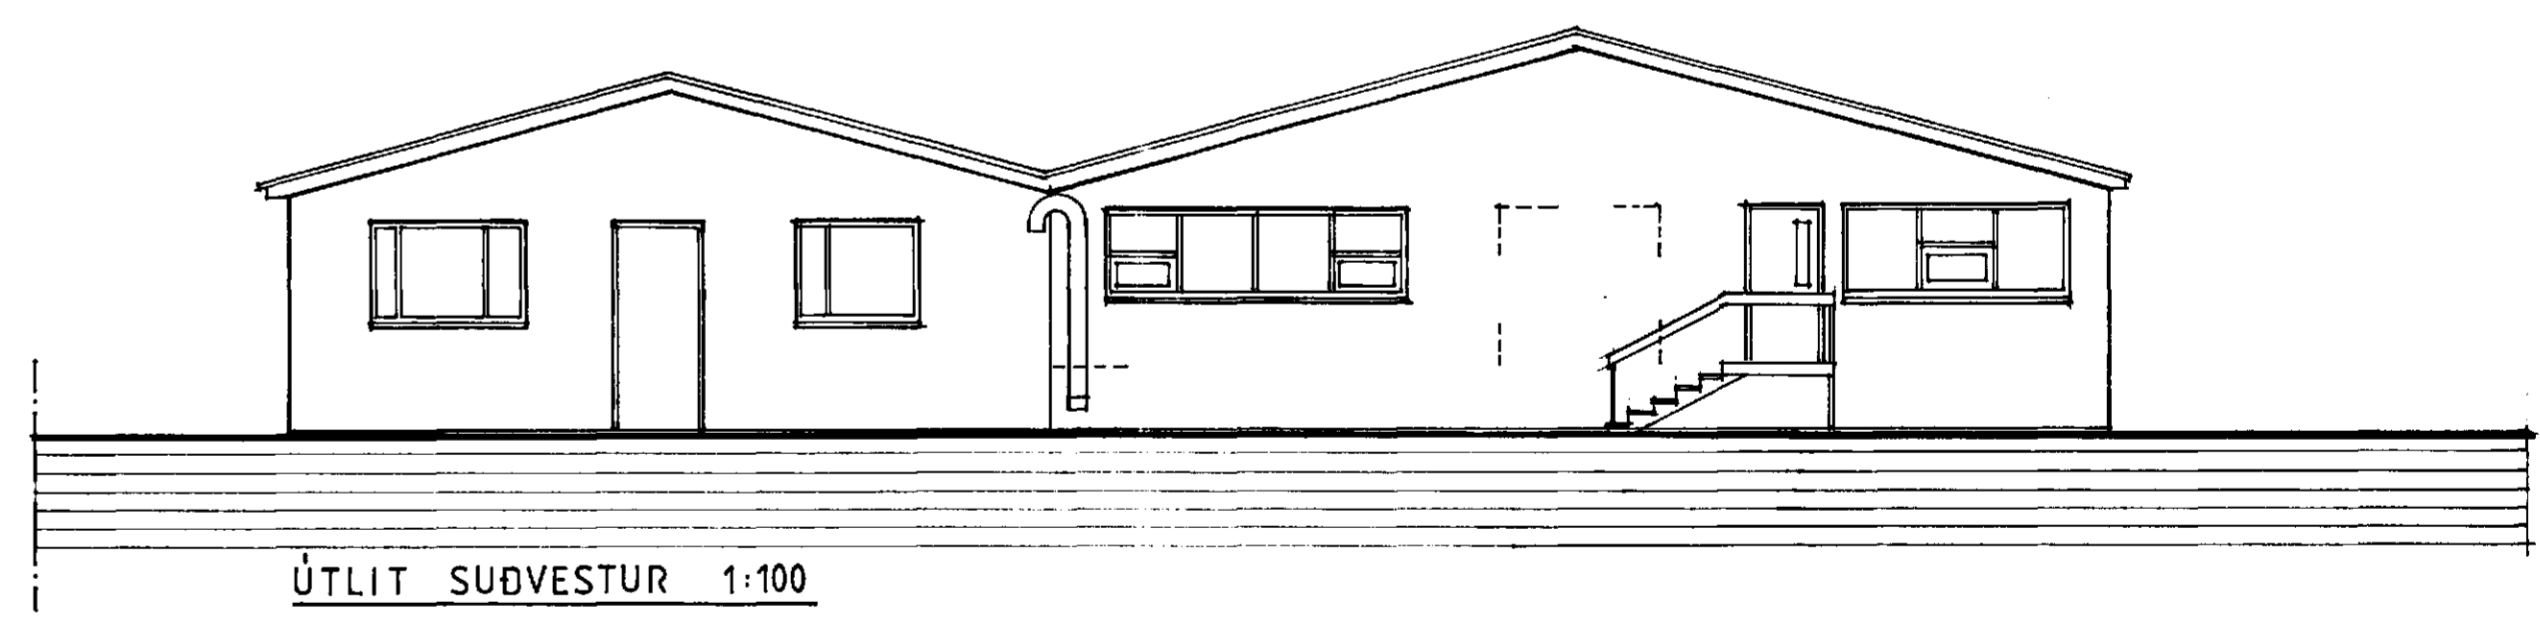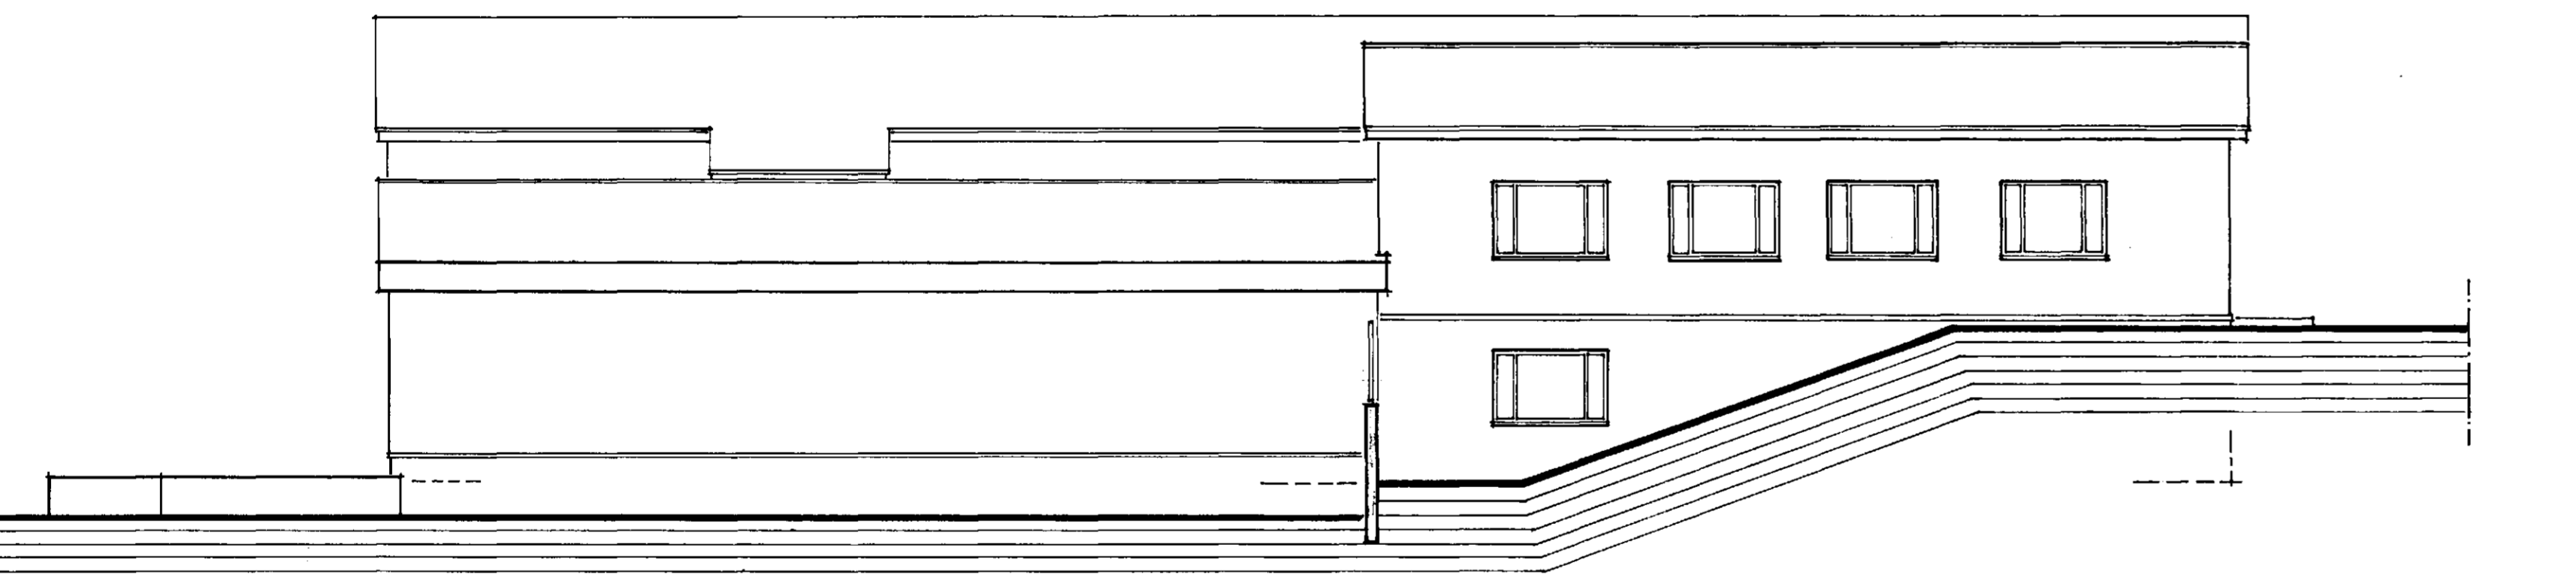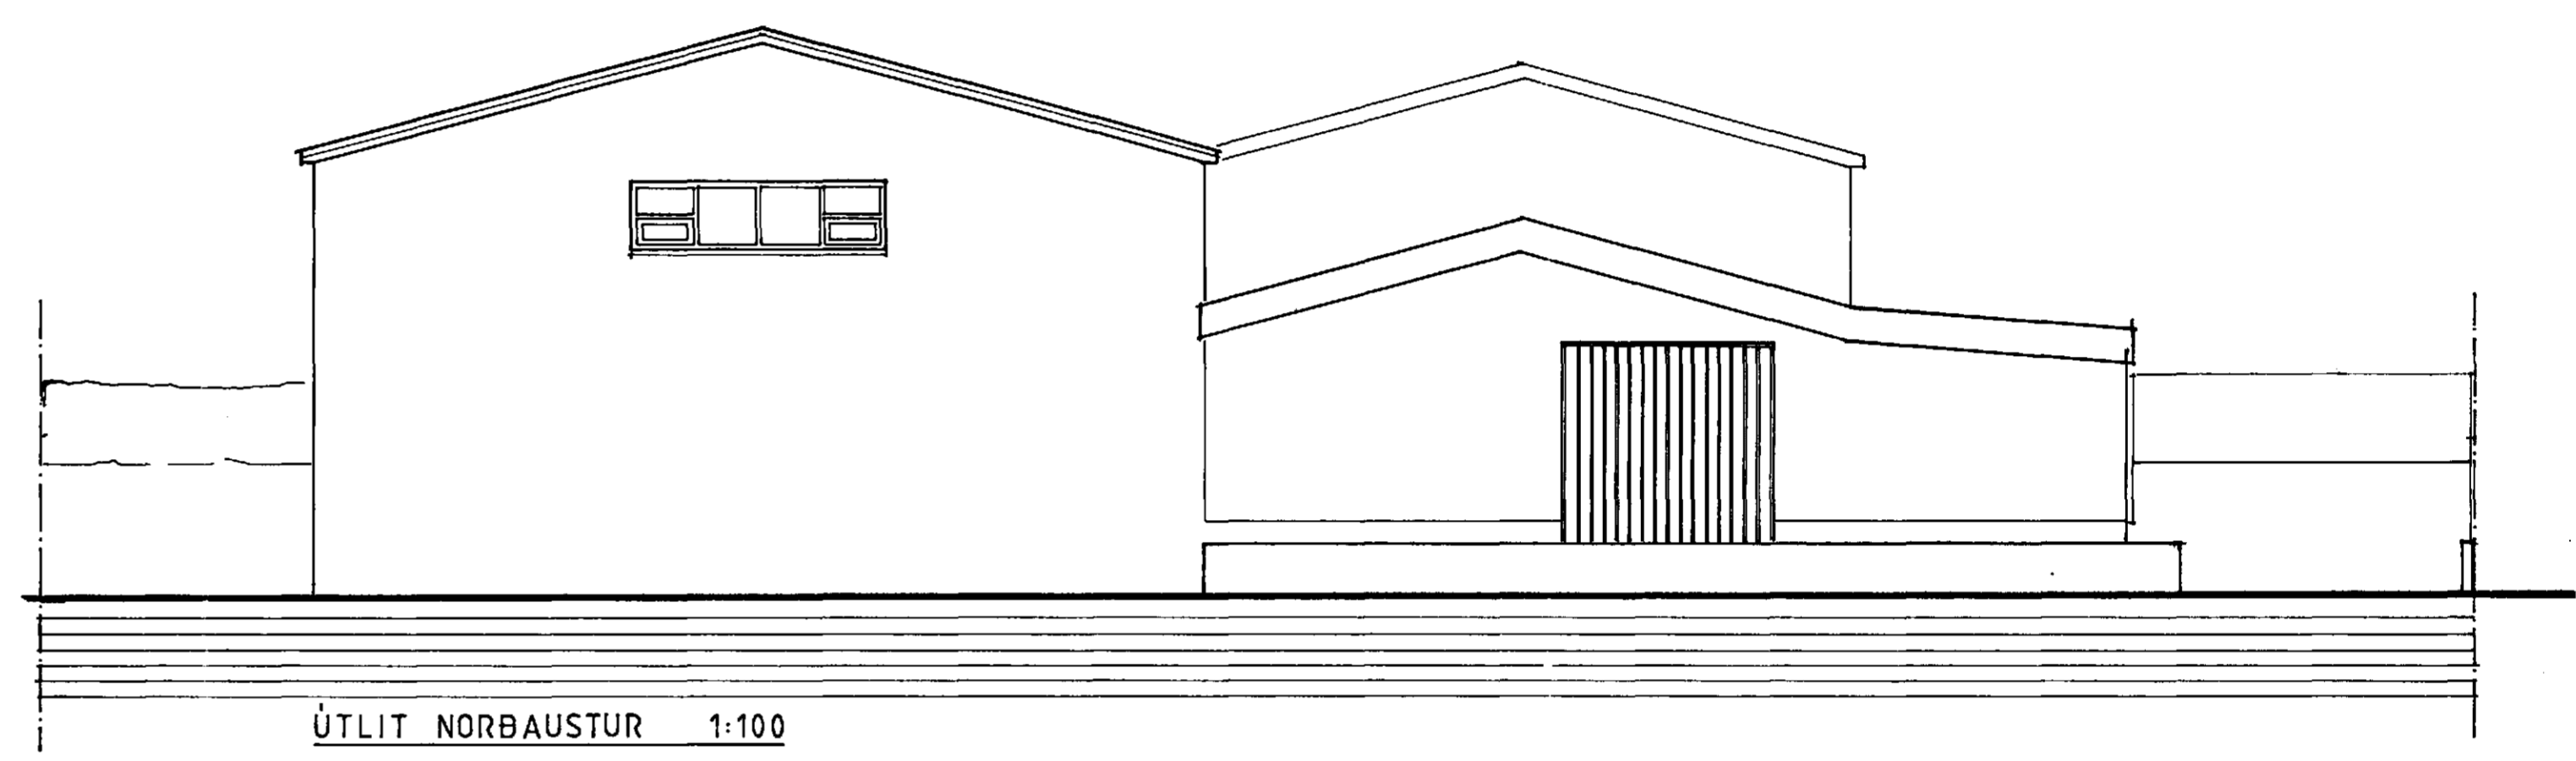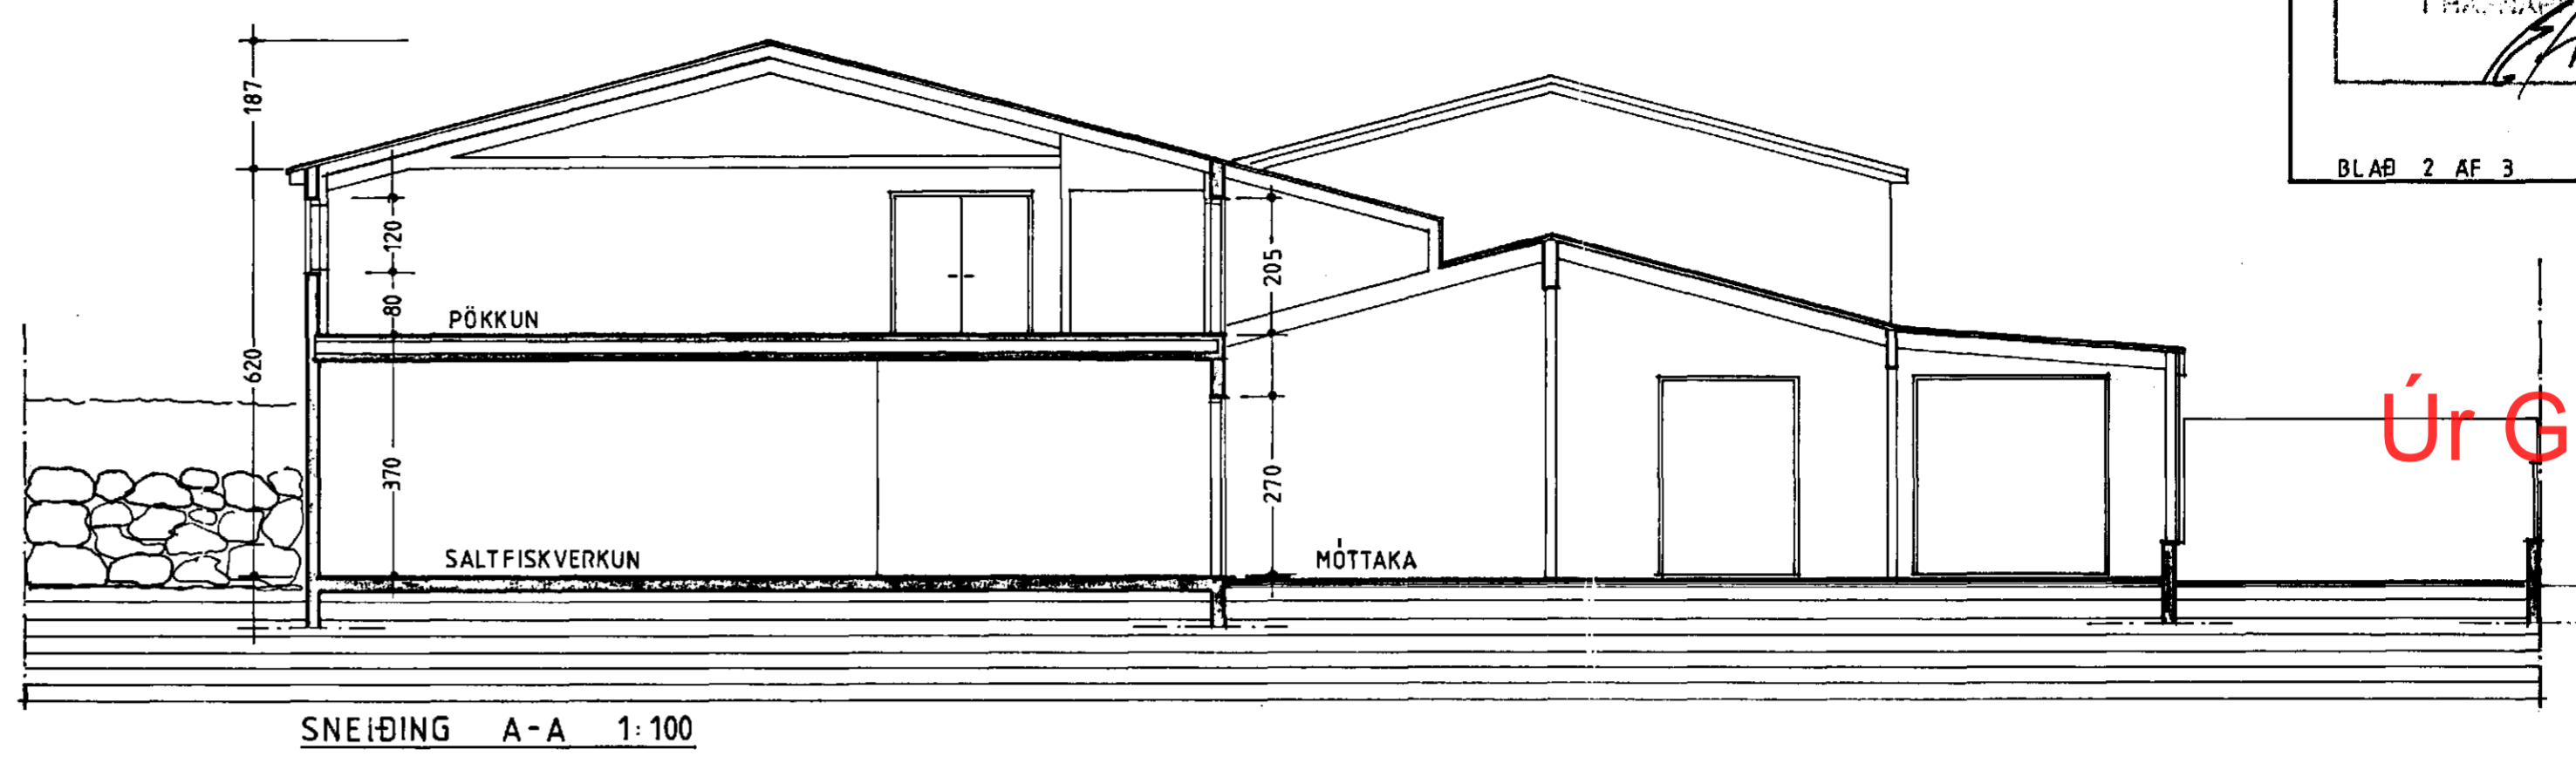

Brunamálastofnun ríkisins
SAMPYKKT

25 SEPT. 1992

Arni Arnason
MELABRAUT 17 - HAFN.

AFSTÖÐUMYND 1:500
ÚTLIT, SNEIÐNGAR 1:100
02.09.92 02
Ársæll Vignisson arkitekt