
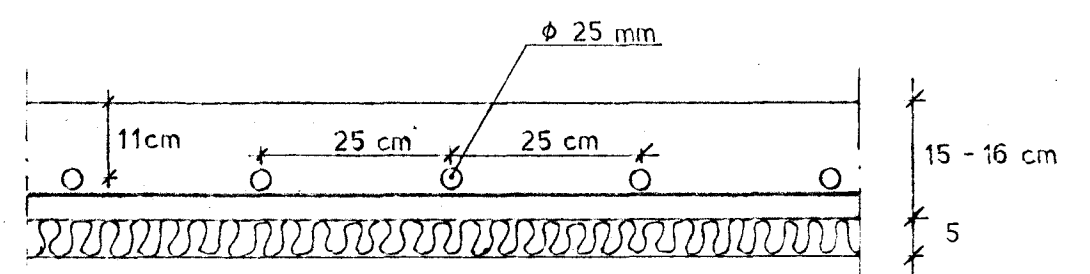


AFSTADA 1:500

SLANGA NR	LENGD
1	121 m
2	117 m
3	128 m
4	133 m
5	113 m
6	106 m
7	122 m
8	122 m
9	130 m
10	130 m
11	82 m

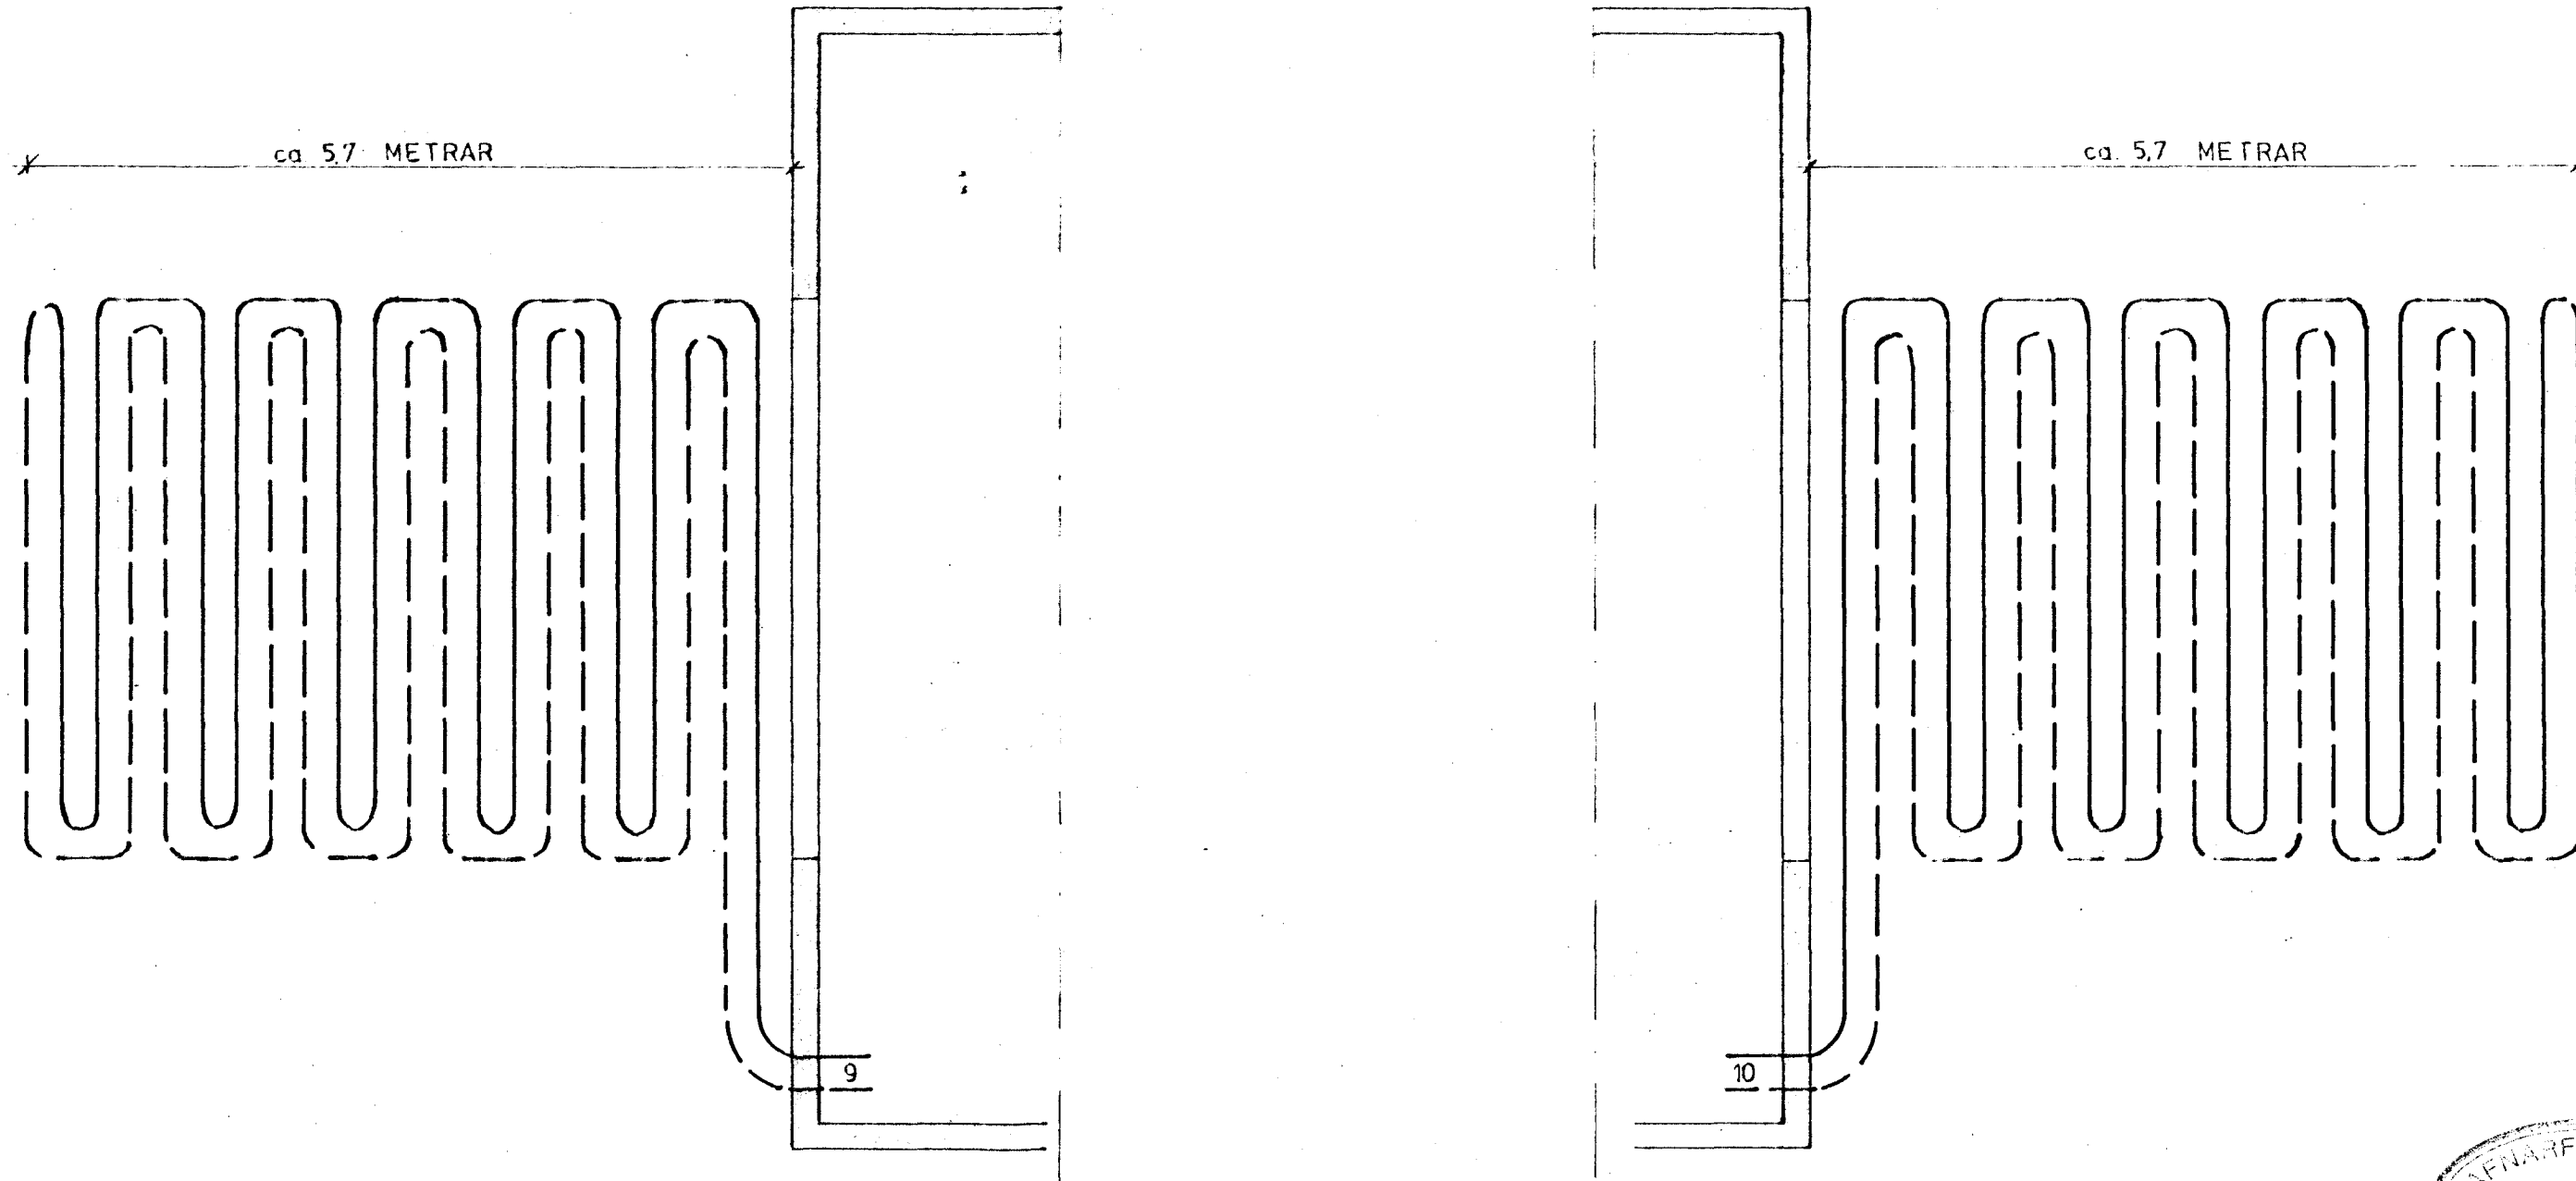

SNID 1 GÖLFPLÖTU

02 DEC 1992

HAGVIRKI - KLETTUR
 ERKATKI VERKJONUN
 SKUTAHALN 2 220 HAFNARFJORDI - SIMI 52999

Verk nr. K 20
 Teikning nr. 33
 Mælikvæði 1:50, 1:500
 Dagssetning JÚLÍ '92

MELABRAUT 18, ÞVOTTASTÖÐ
 HITALÖGN 1 GÖLFI, INNTAK

Hannað Teknað Yfirsið Samþykkt
 H. S. S. H. S. S. H. S. S. H. S. S.