


Afstöðumynd 1:500

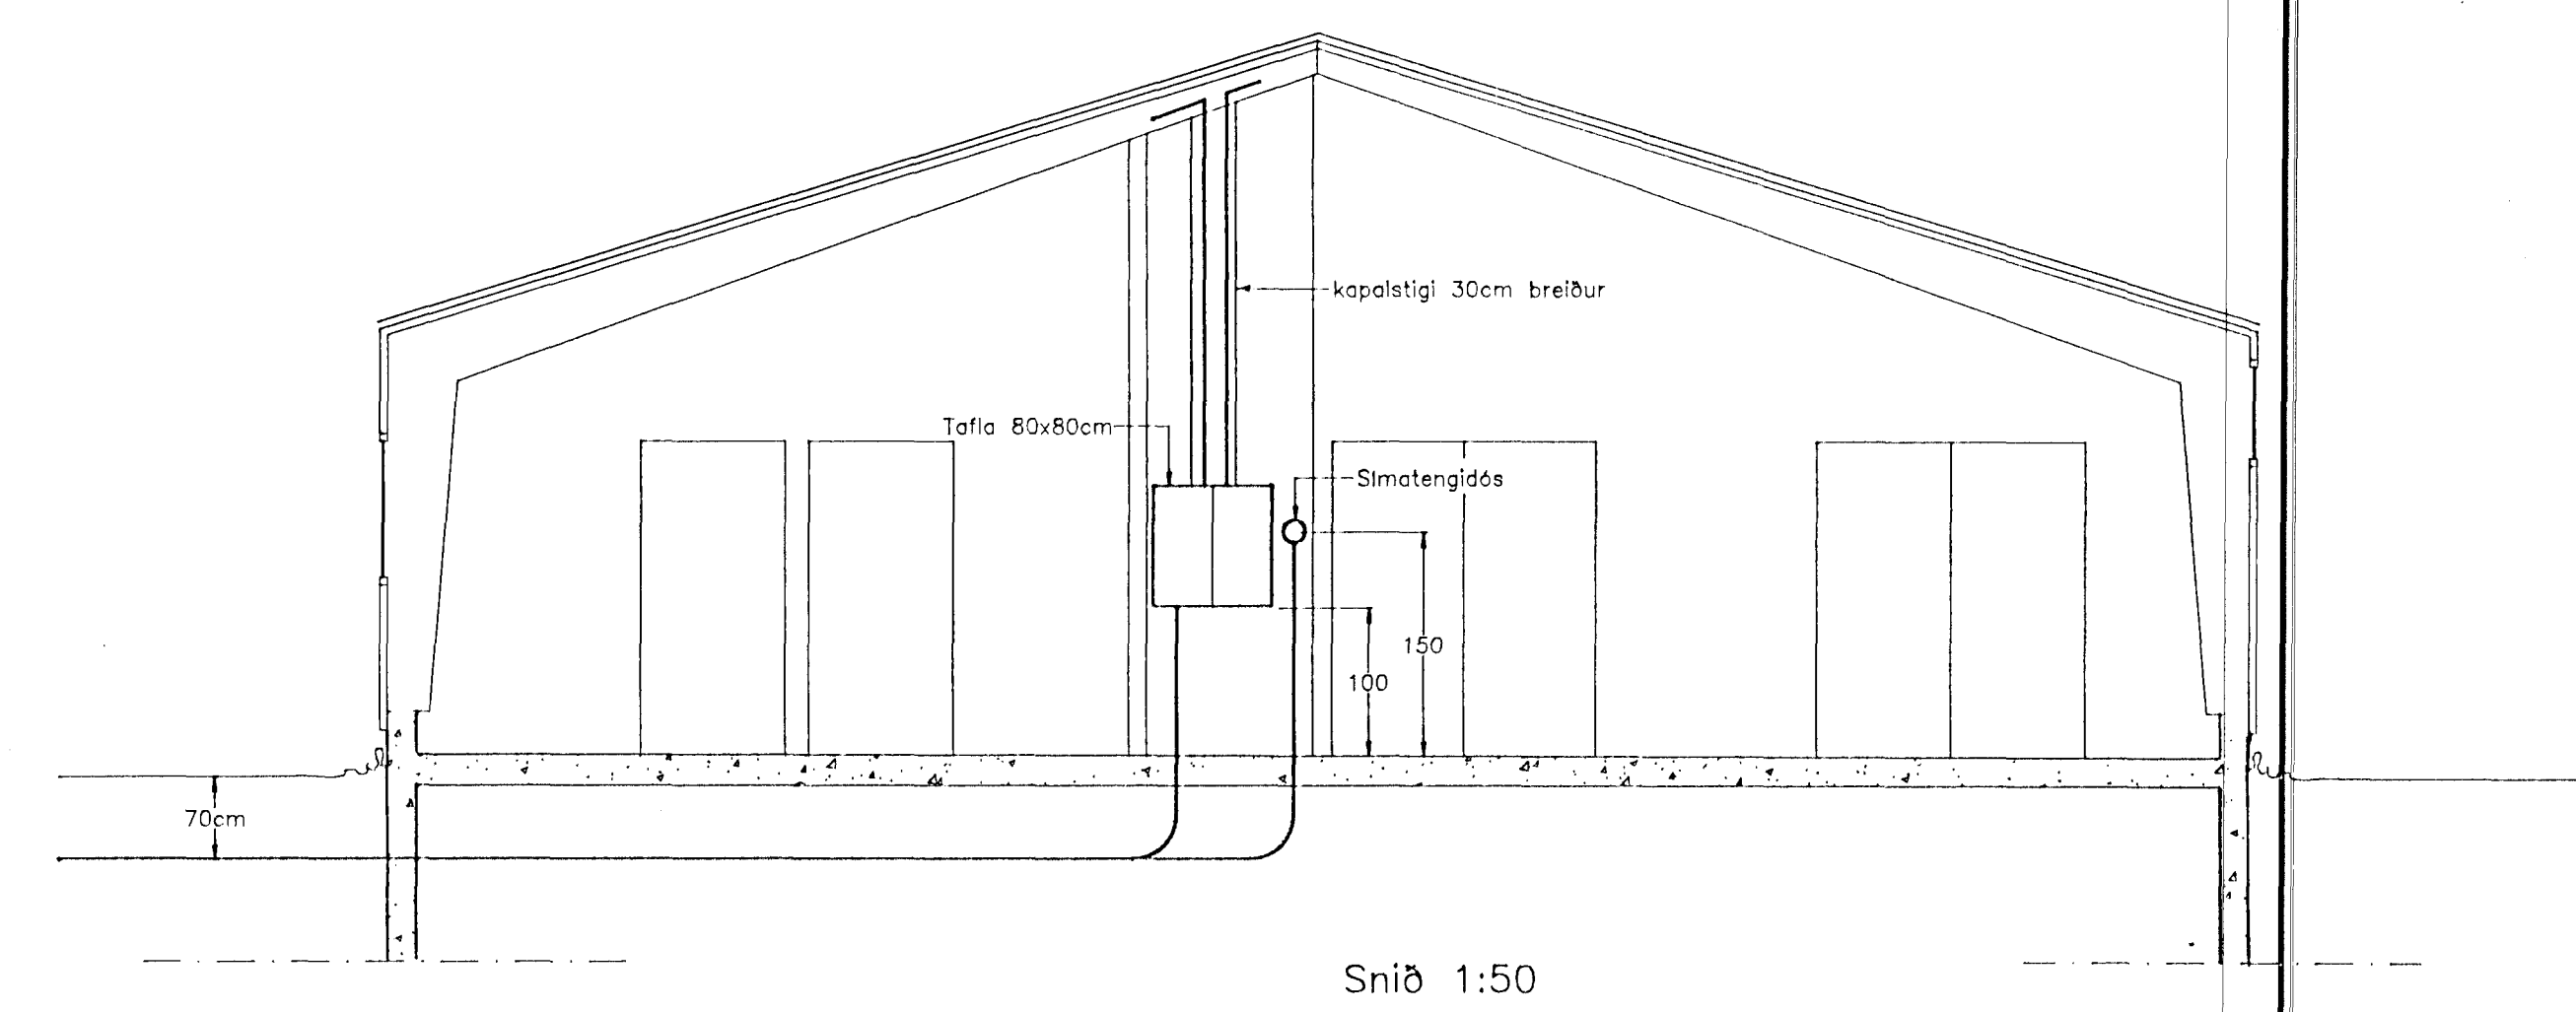

Snið 1:50

			TEKNIPÓ 1 Lagmúla 5 - 108 Reykjavík s. 681 3844 fax 681 4740 e-mail tth@tth.is		Melabraut 20 Hafnarf. Trésniðaverkst. Sig. Knúts.		Hannad.: AK Dags.: 06.97
			<i>deimulien</i>		Afstöðumynd, snið og einlínurmynd Rafloagnateikning		Tekn.: AK Yfirfarid.:
Br.	Dags.	Breyting			KvæðL: 1:50 Nr.: 9716		Blað.: 3 Af.: 3