



Úr Gildi

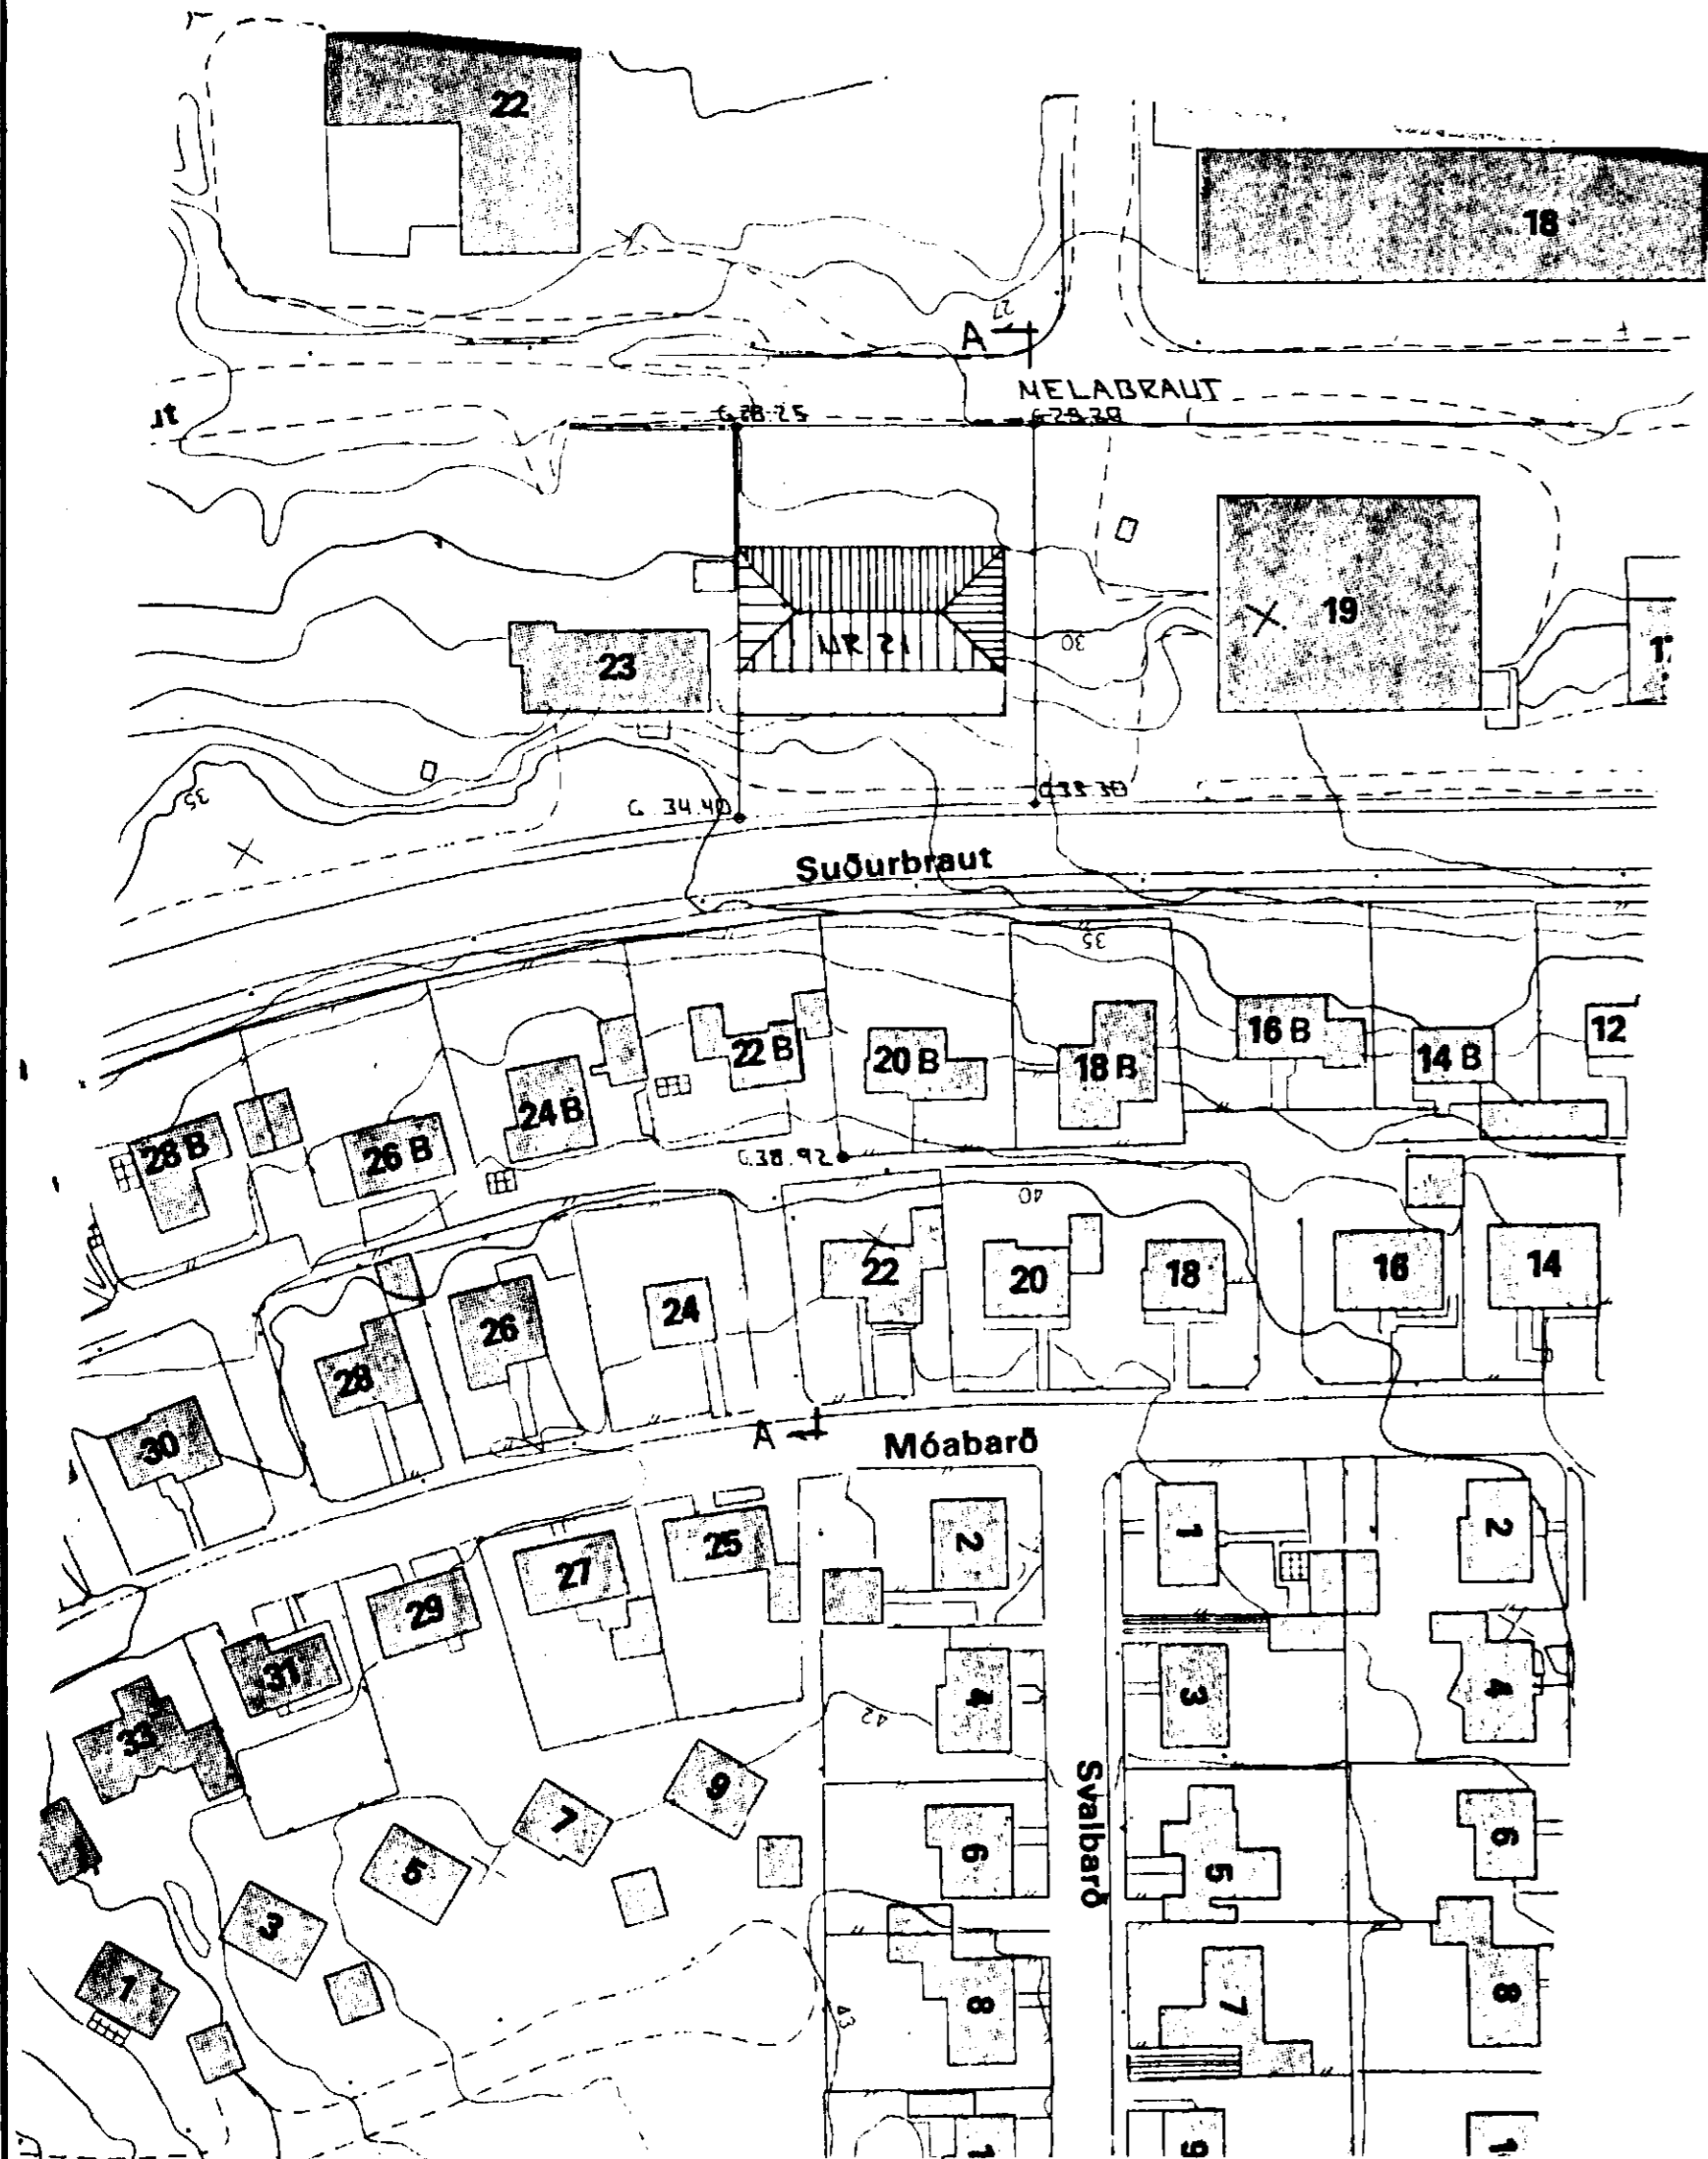

AFSTÖÐLIMVIND · 1 : 1000

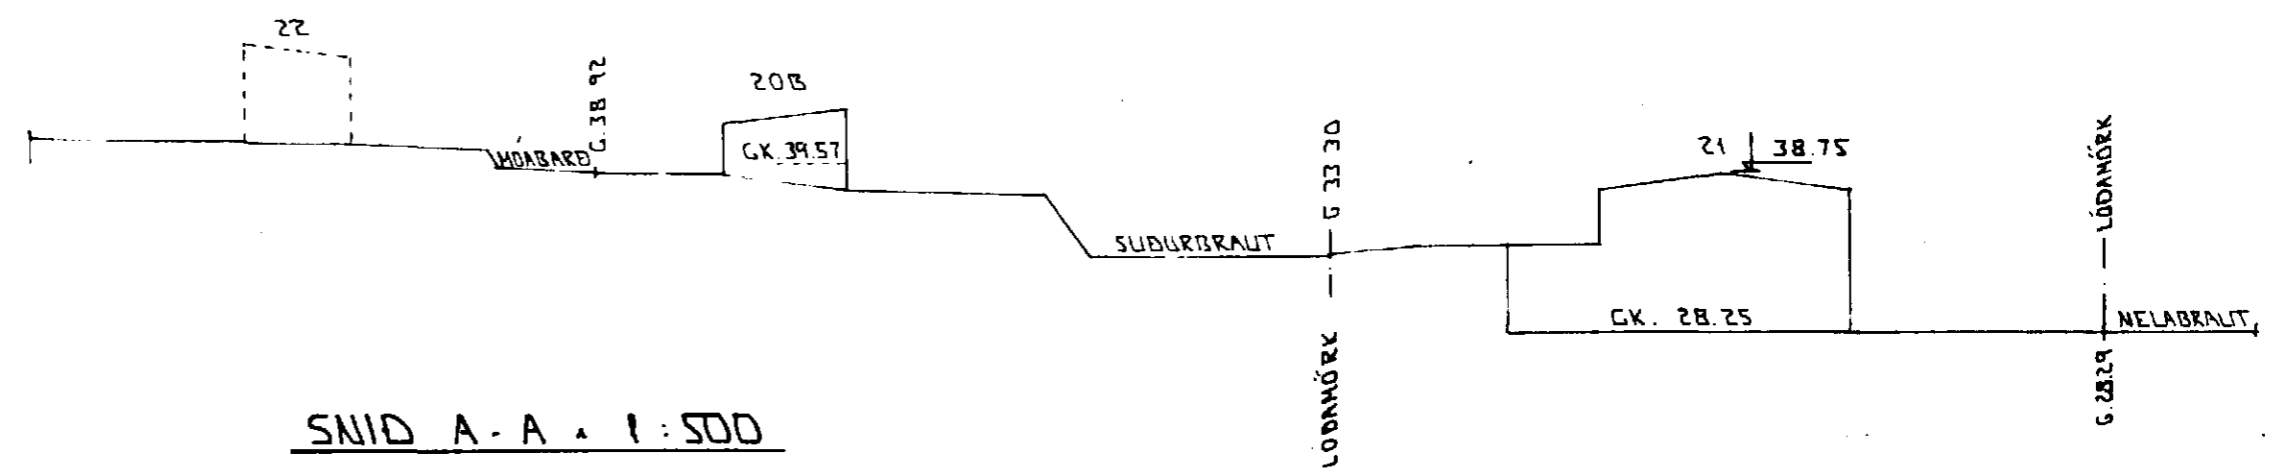

SNID A-A · 1 : 500

BR: DAGS. EDLI BR. SIGN.

MELABRAUT 21
HAFNARFIRÐI

AFSTÖÐLIMVIND · SNID

MKV · 1 : 500 · 1 : 1000
DAGS. JAN 98
VERK NR. 9752
TEIKN NR. 0-05
HANNAD
TEIKNAD GJK
YFIRFARIÐ

GP TÆKNIÞJÓNUSTA
SIGURDAR ÞORLEIFSSONAR ehf

STRANDGÖTU 11 · 220 HAFNARFJÖRÐUR · Sími 555 4255 · FAX 565 2875