


SKÝLINGUR 1:1000

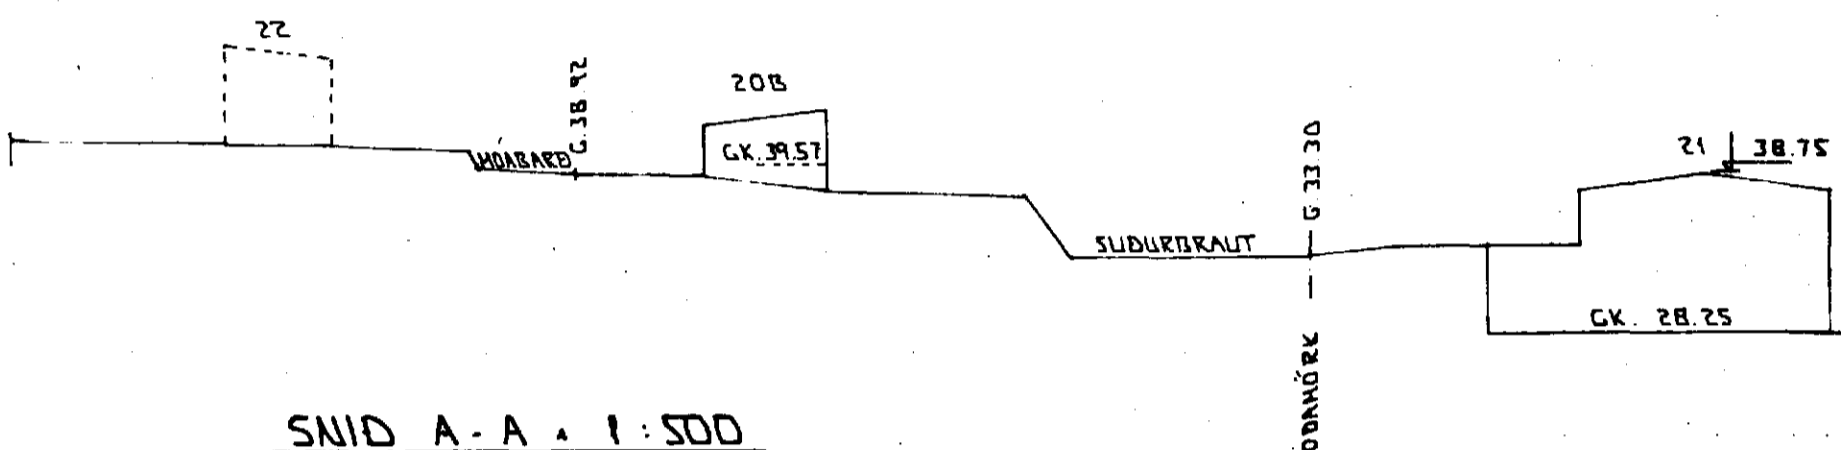

SNID A-A 1:500

Úr Gildi

BR: DAGS.

MELABRAUT
HAFNA

AFSTÖÐLINGUR

MKV 1:500
DAGS. JAN 1991
VERK NR. 975
TEIKN NR. 0
HANNAD
TEIKNAD GJK
YFIRFARIÐ

LSA TA
SI
STRANDGÖTU 11 - 220