



Úr Gildi

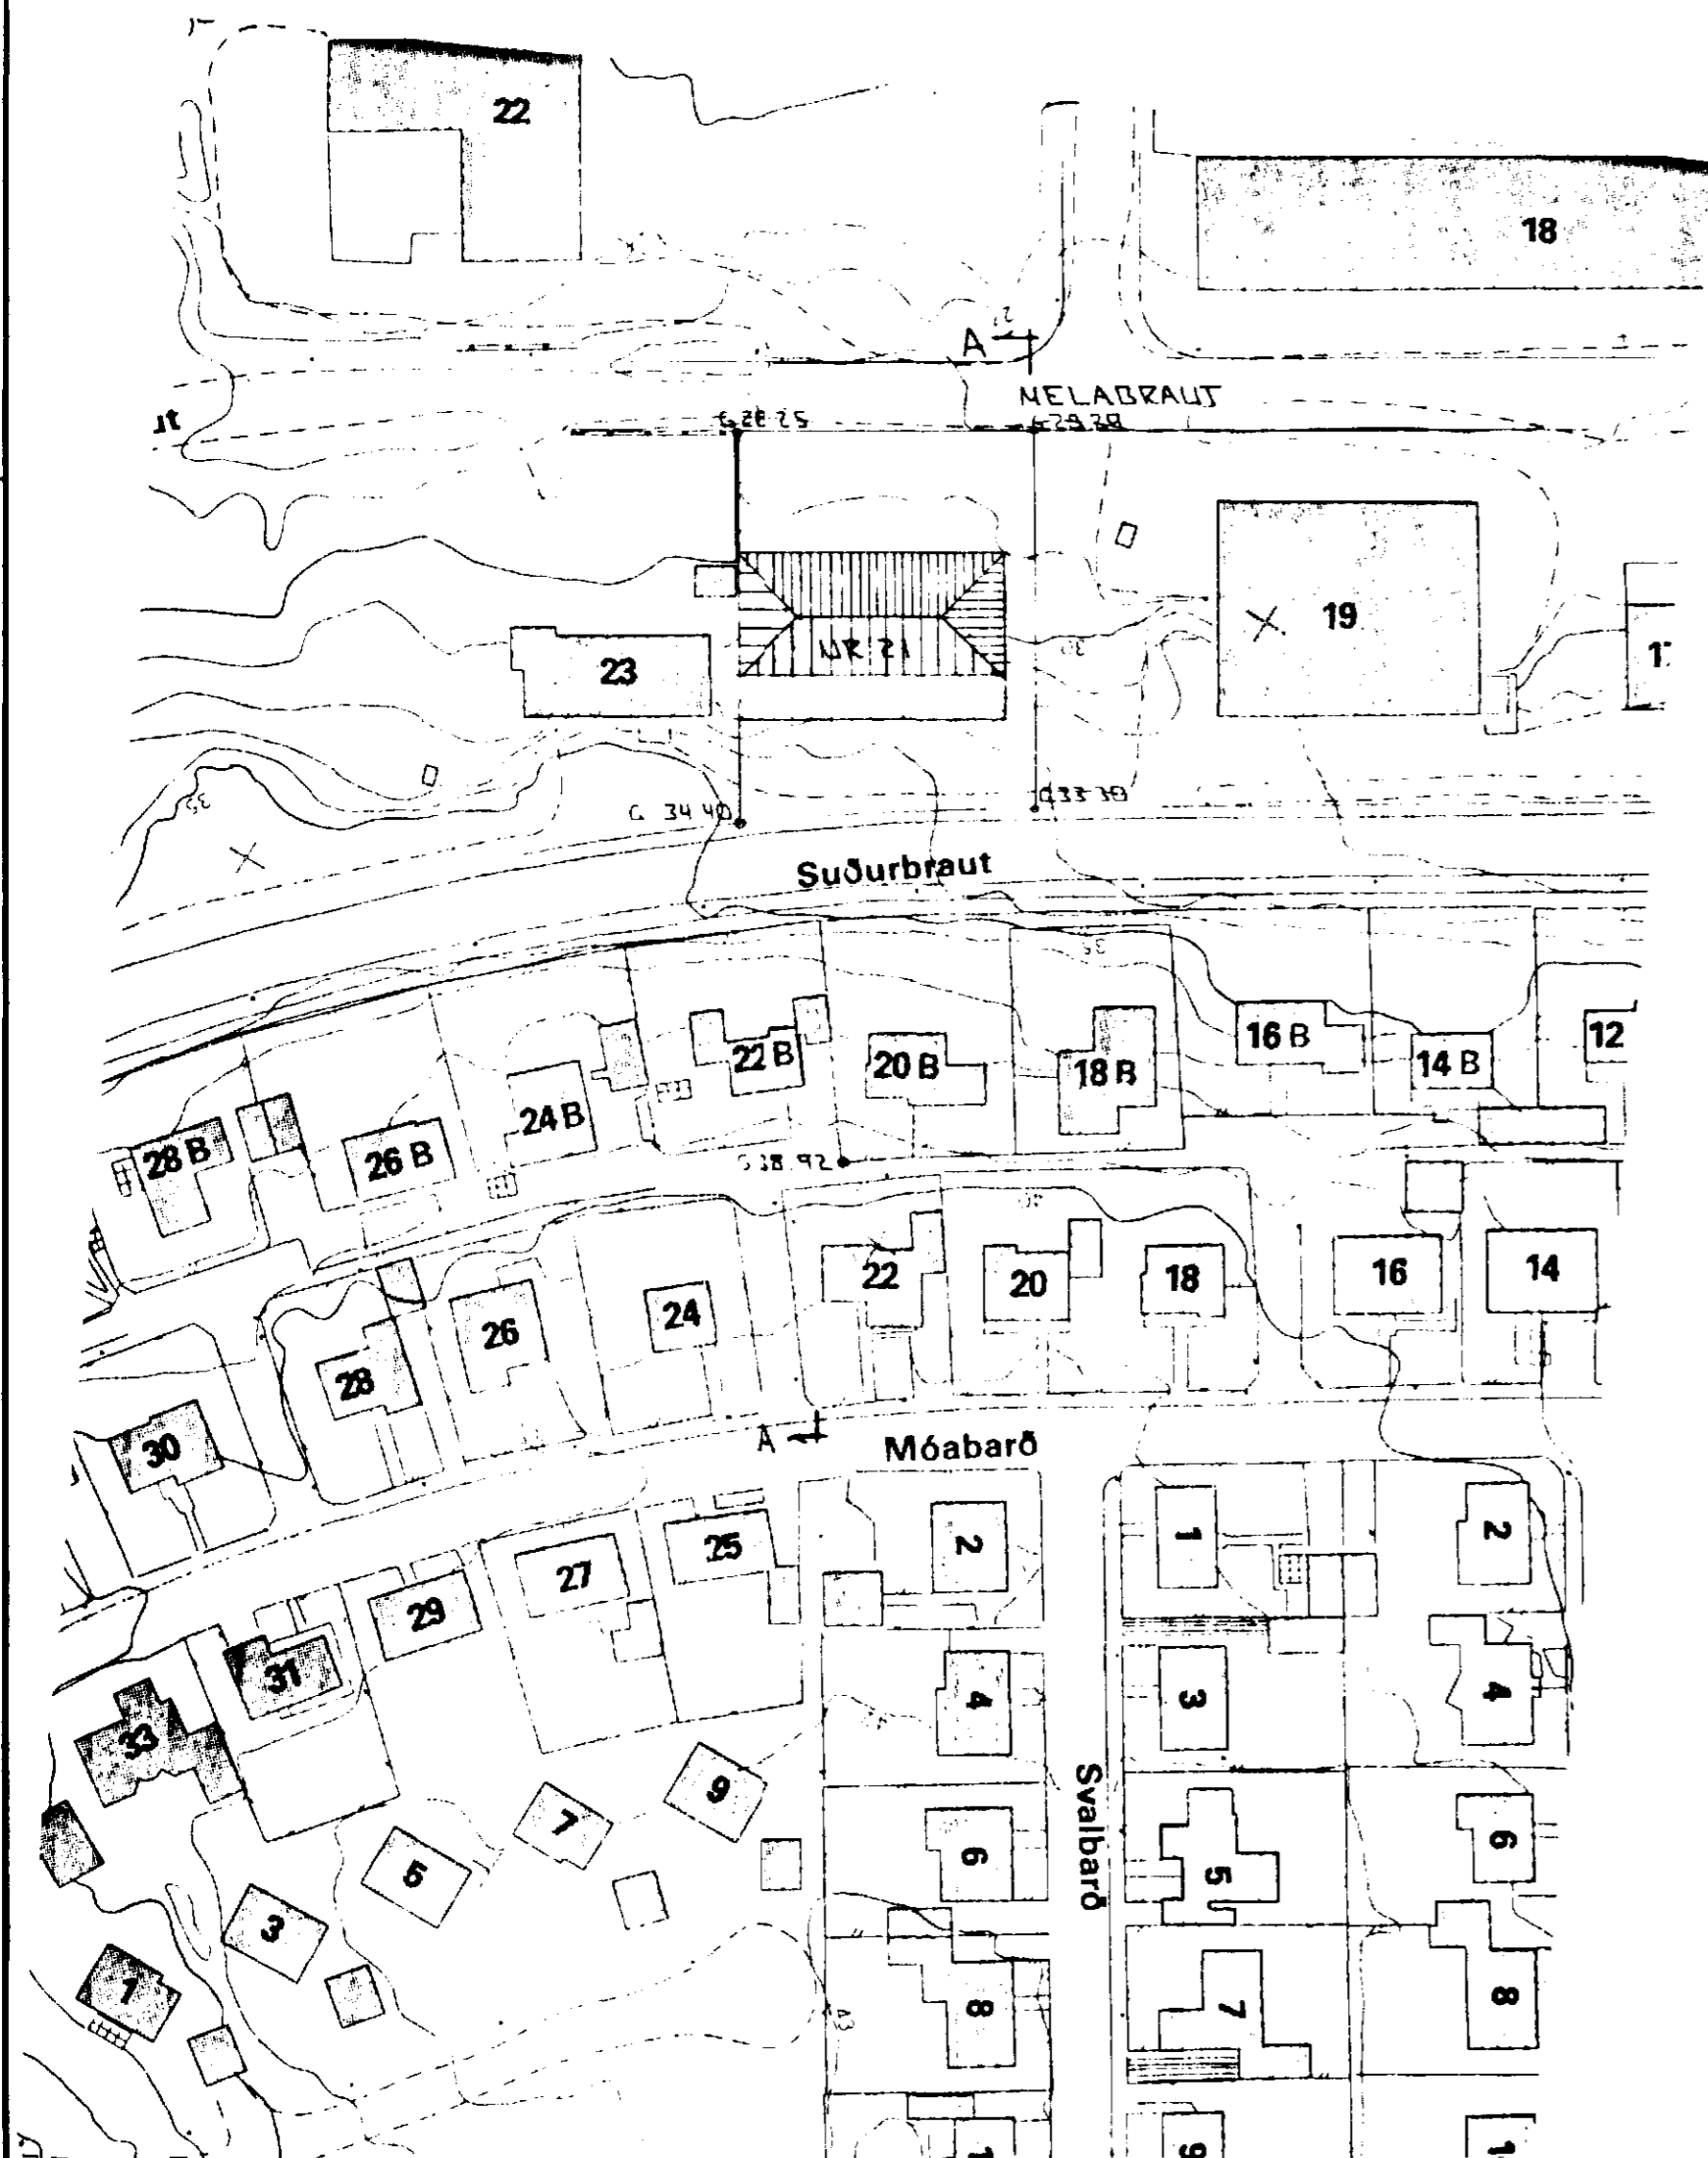

AFSTÖÐUMVIND 1:1000

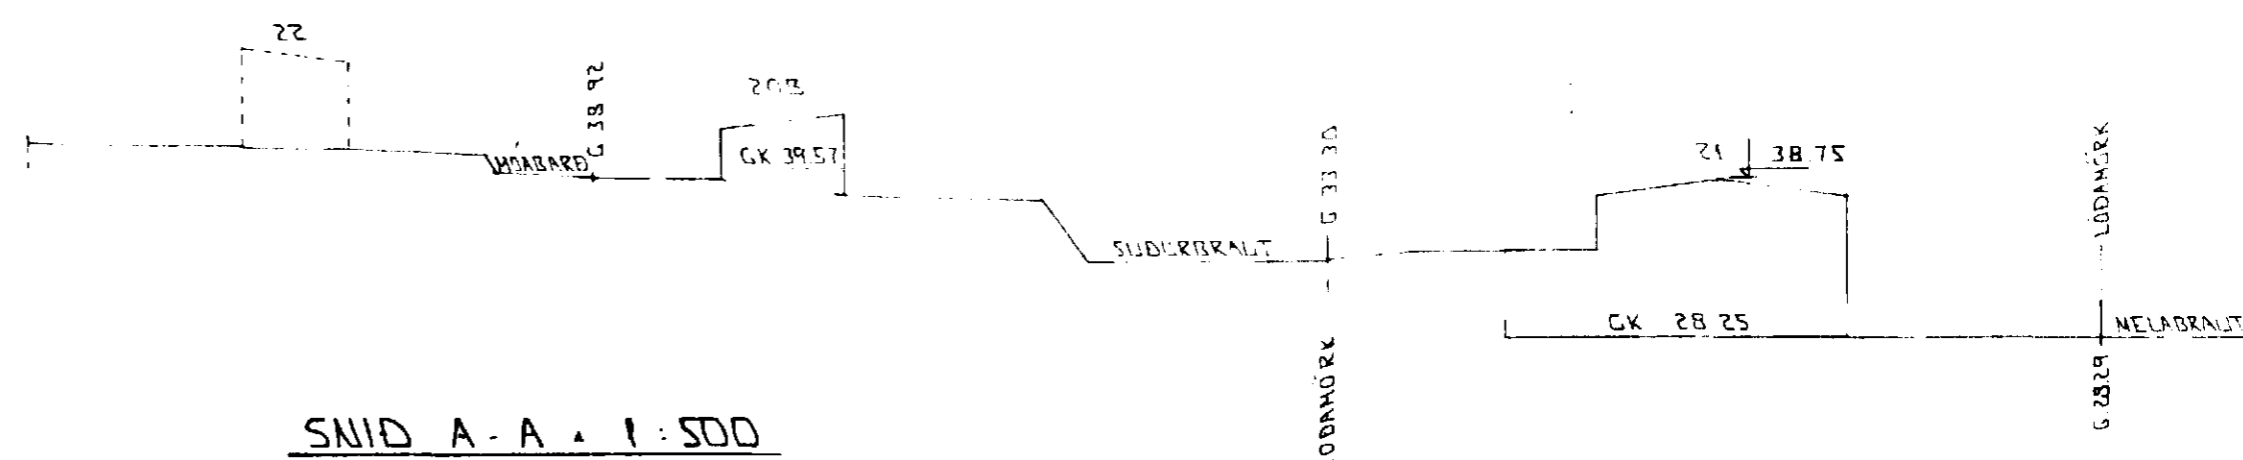

SNID A-A 1:500

BR DAGS EDLI BR SIGN

MELABRAUT 21
HAFNARFIRDI

AFSTÖÐUMVIND - SWID

MKV 1:500 1:1000
DAGS JAN '98
VERK NR 9752
TEIKN NR 0-05
HANNAD
TEIKNAD GHS
YFIRFARIÐ

TÆKNIPJÓNUSTA
SIGURÐAR ÞORLEIFSSONAR ehf

STRANDGÖTULI 11 220 HAFNARFJÖRÐUR - SIMI 565 4255 - FAX 565 2875