



Úr Gildi

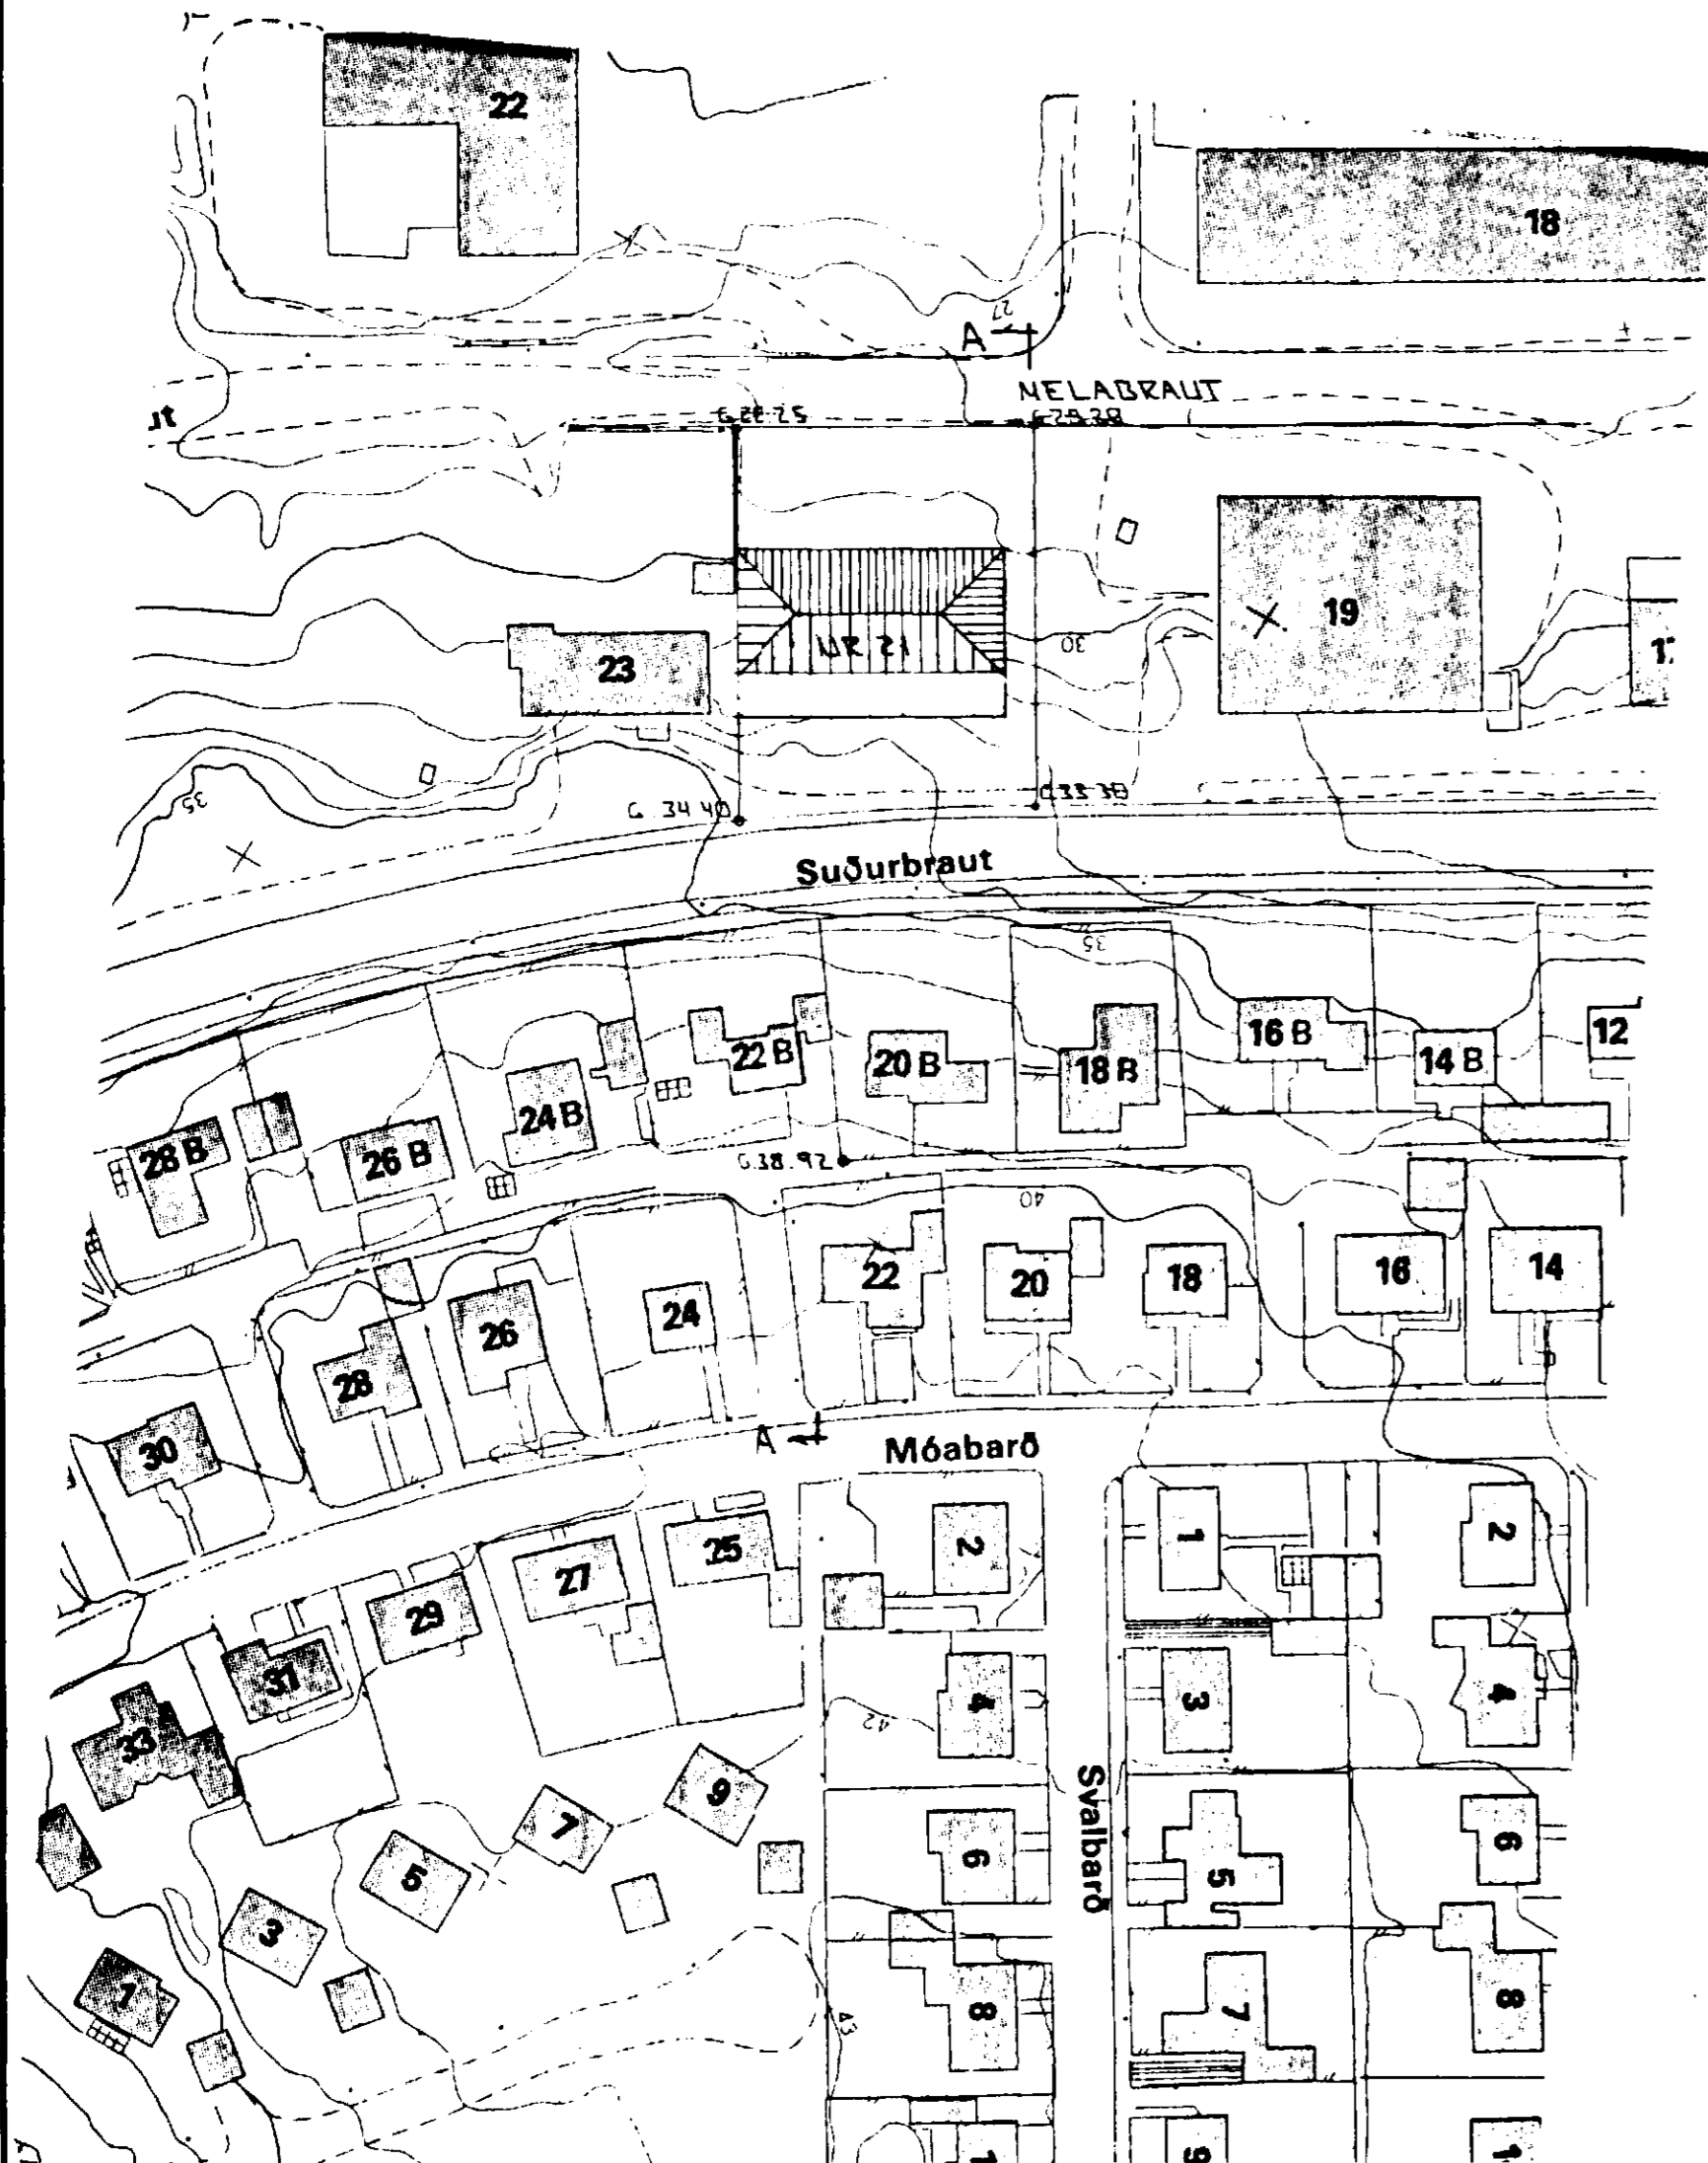

AFSTÖÐLIMVIND • 1:1000

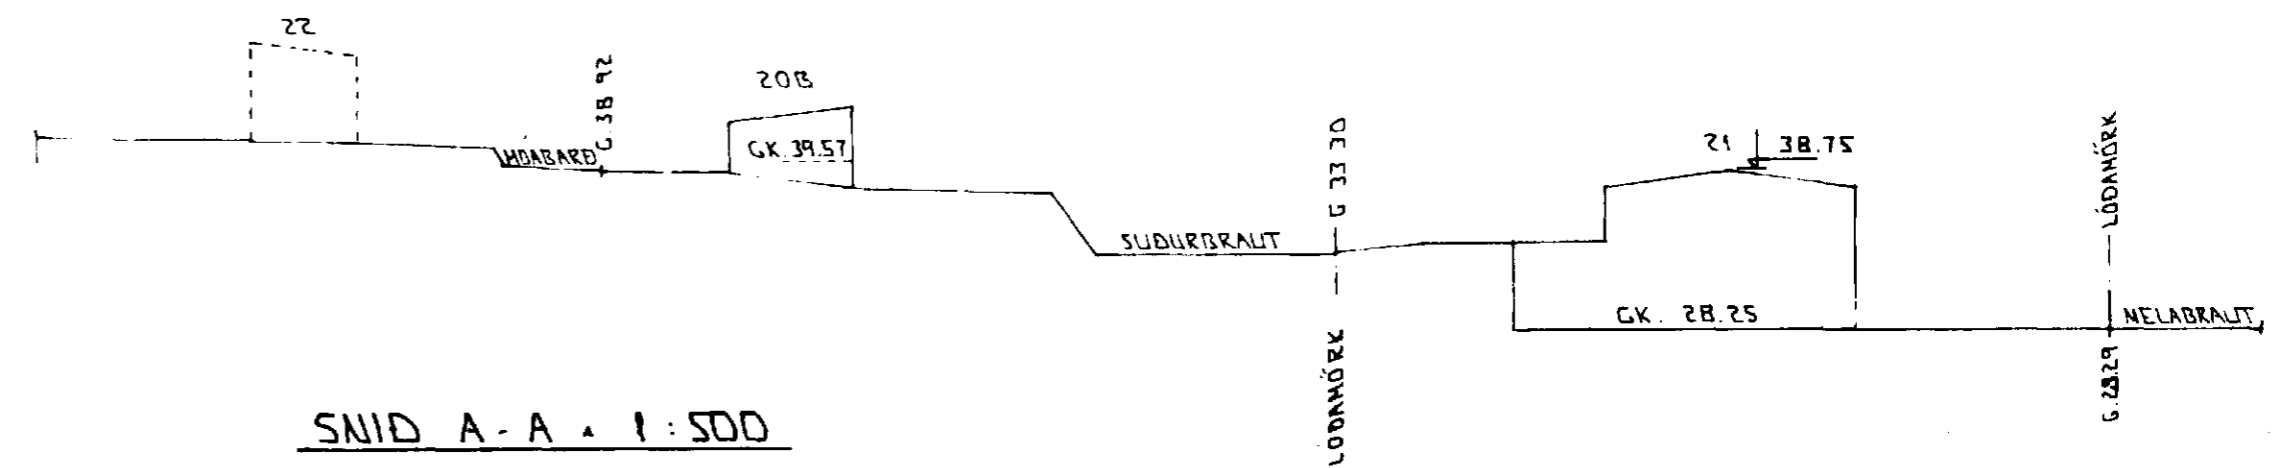

SNID A-A • 1:500

BR. DAGS. EÐLI BR. SIGN.

MELABRAUT 21
HAFNARFIRÐI

AFSTÖÐLIMVIND - SWID

MKV • 1:500 • 1:1000
DAGS. JAN '98
VERK NR. 9752
TEIKN NR. 0-05
HANNAD
TEIKNAD *GH*
YFIRFARIÐ

TSP TÆKNIÞJÓNUSTA
SIGURDAR ÞORLEIFSSONAR ehf

STRANDGÖTU 11 • 220 HAFNARFJÖRÐUR • SÍMI 555 4255 • FAX 565 2875