

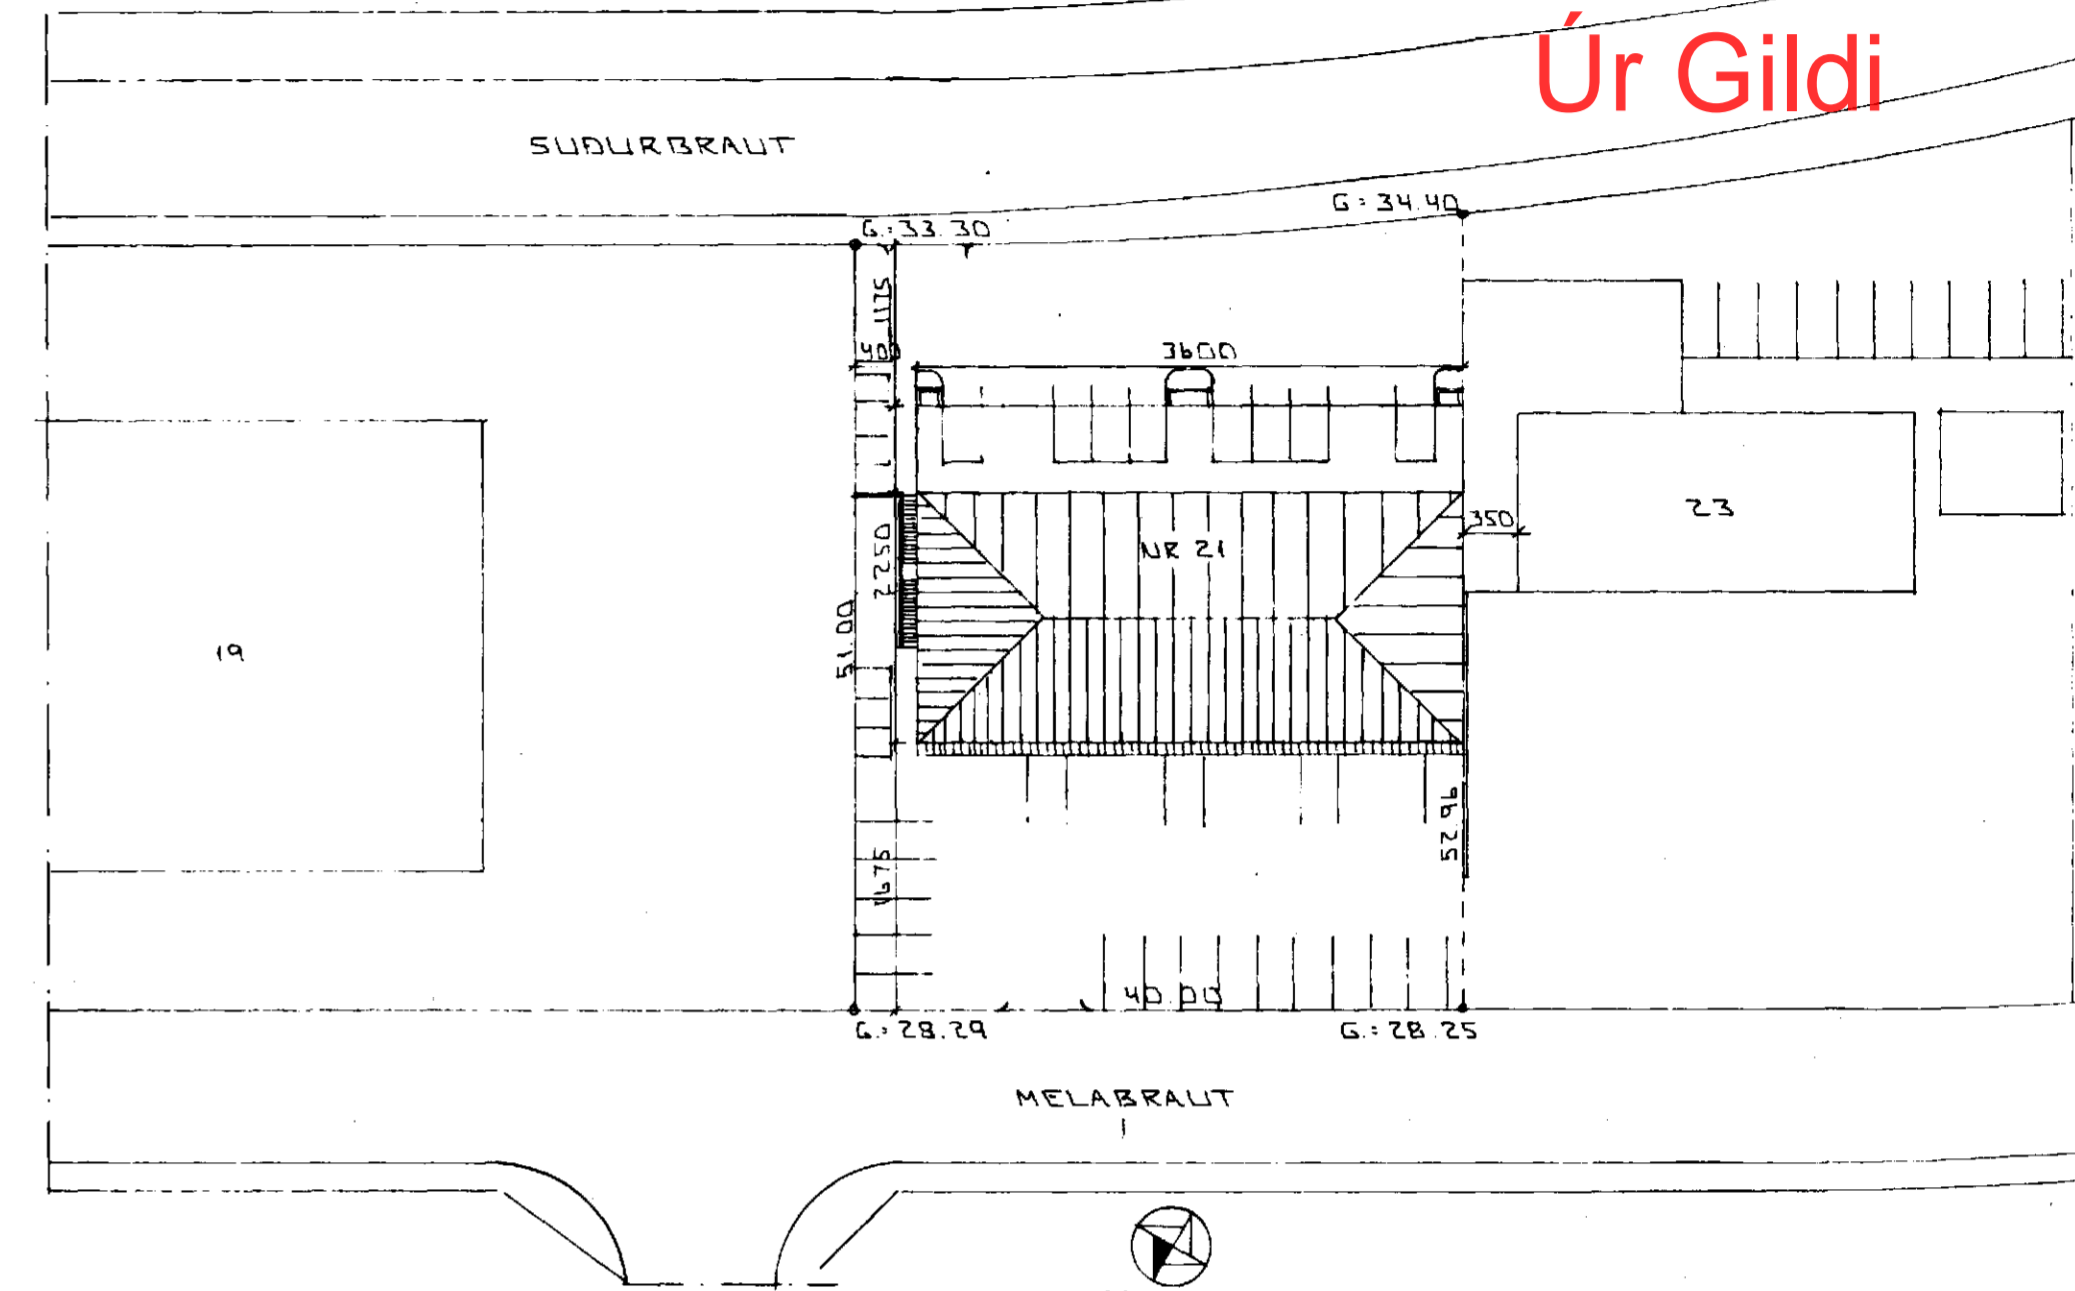


G. 33.30

G. 34.40

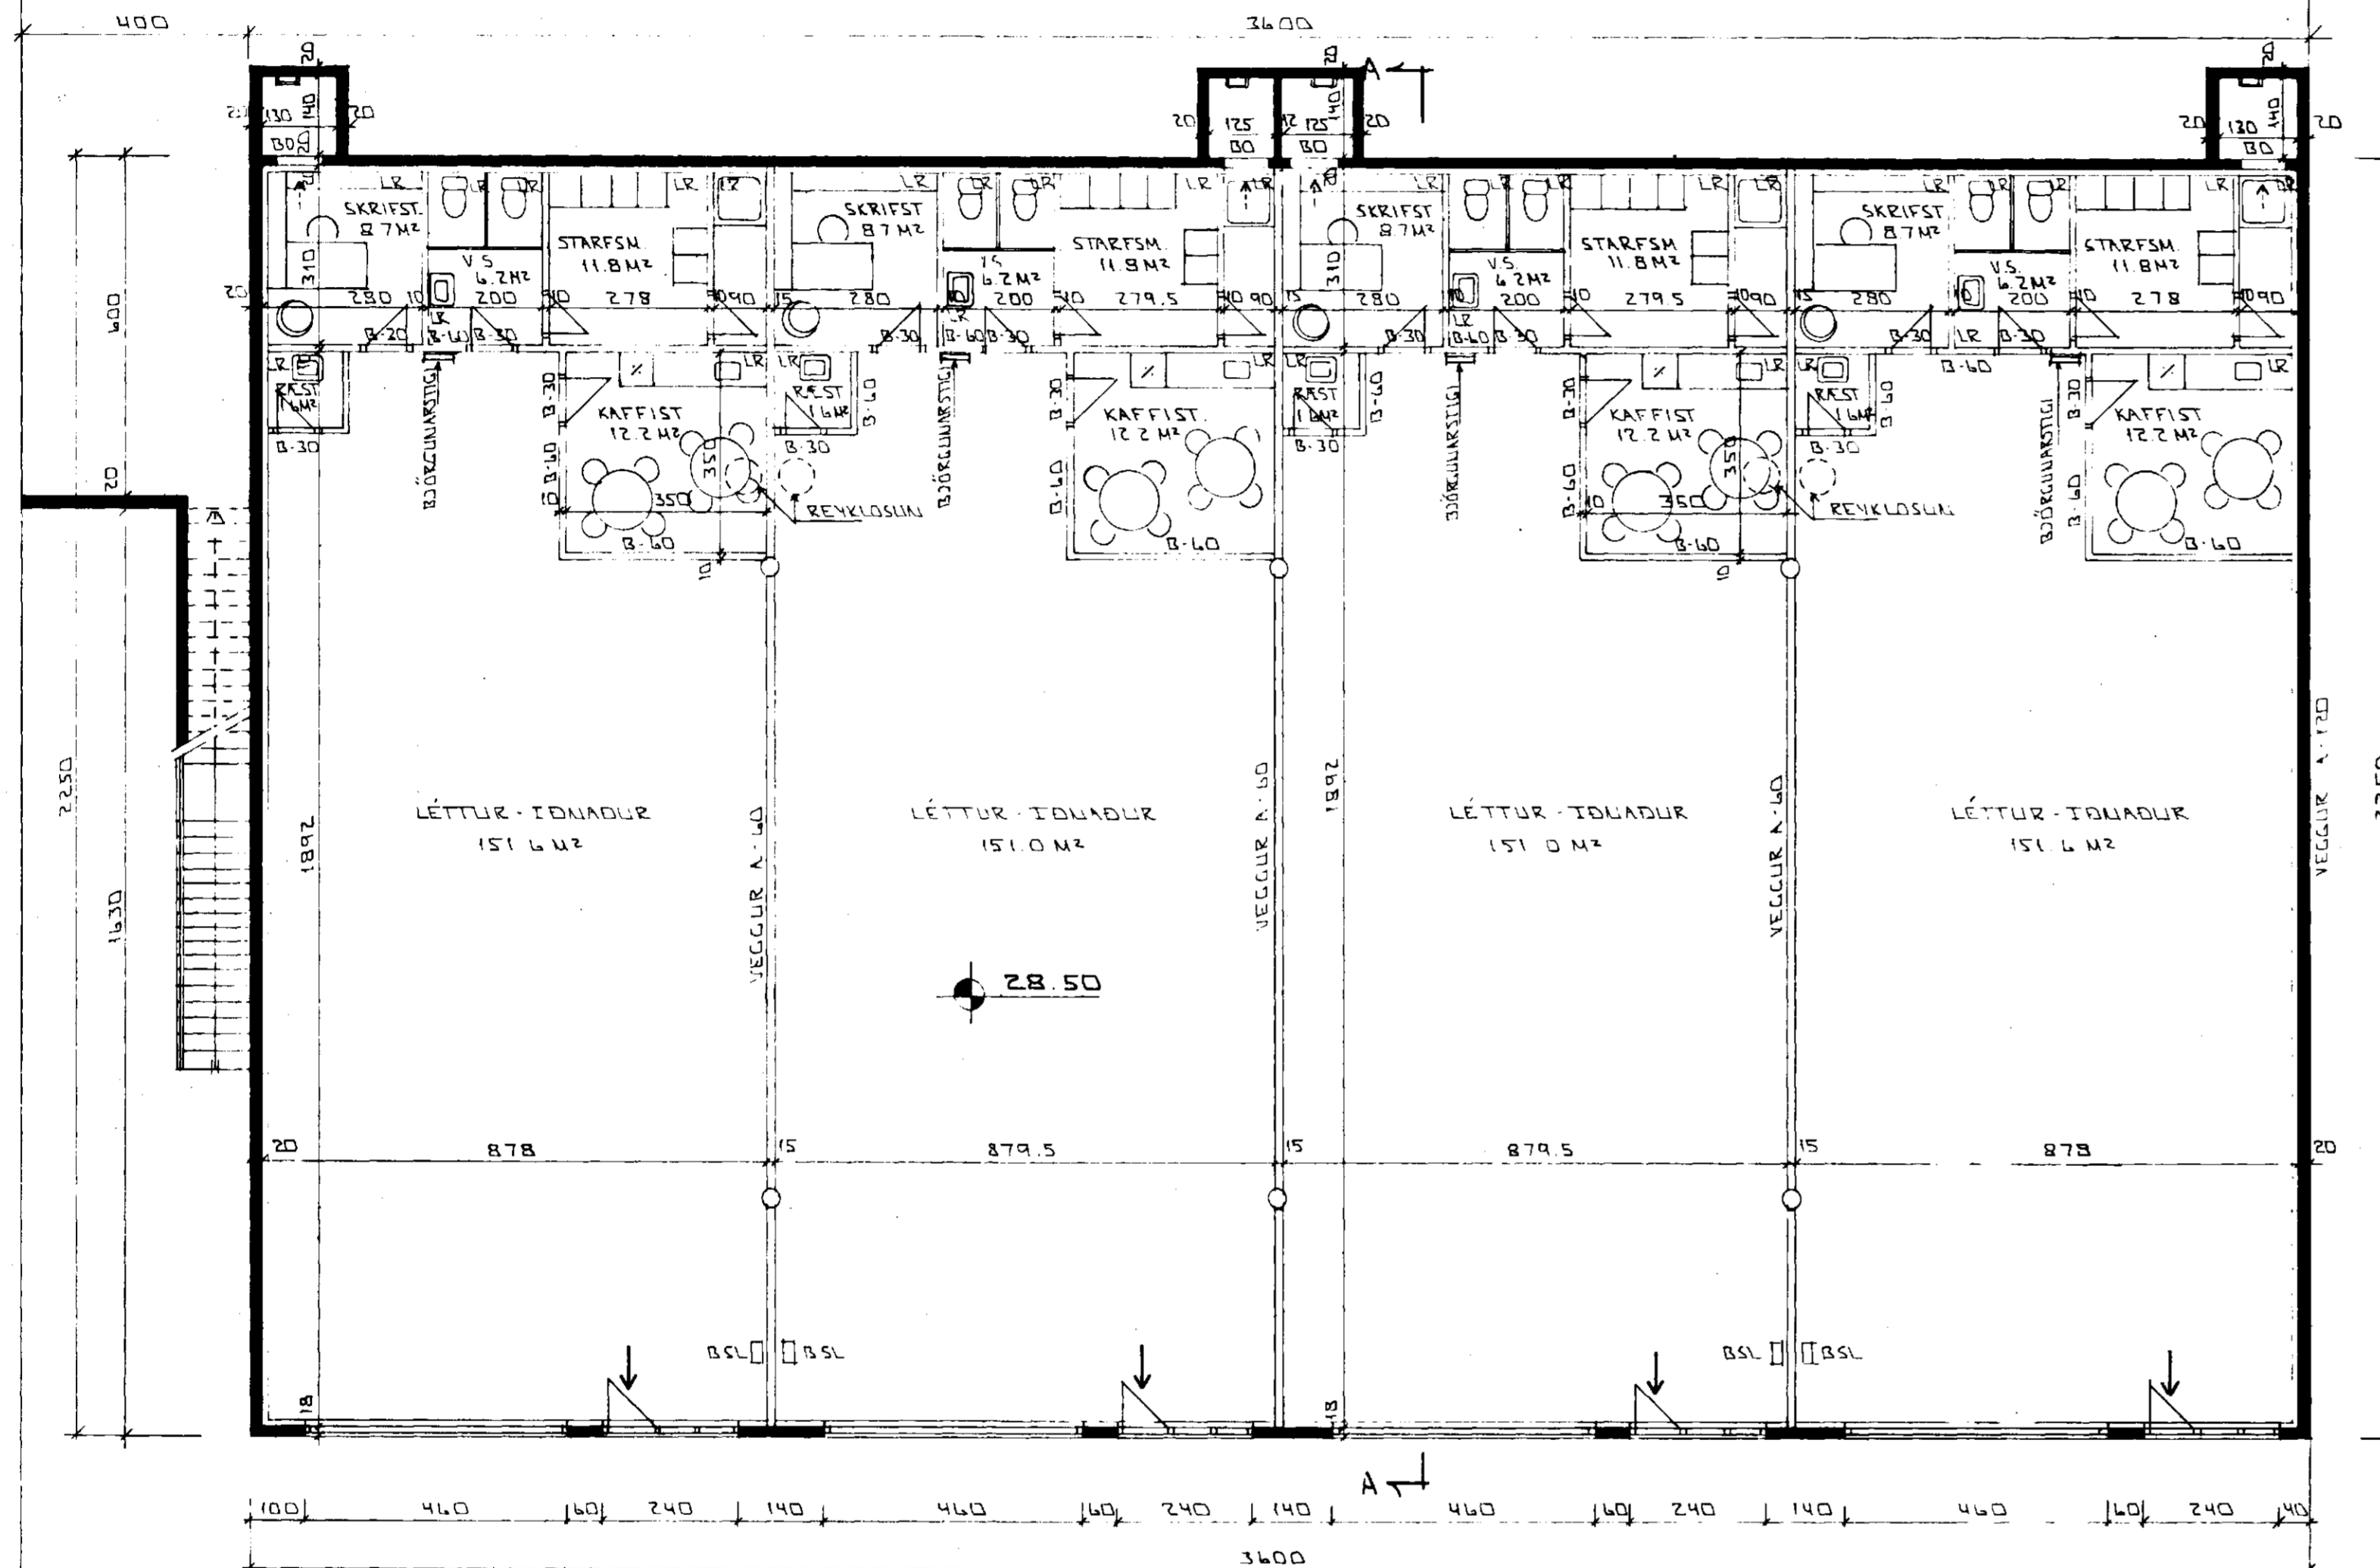

AFSTÖÐLIMYND 1:500

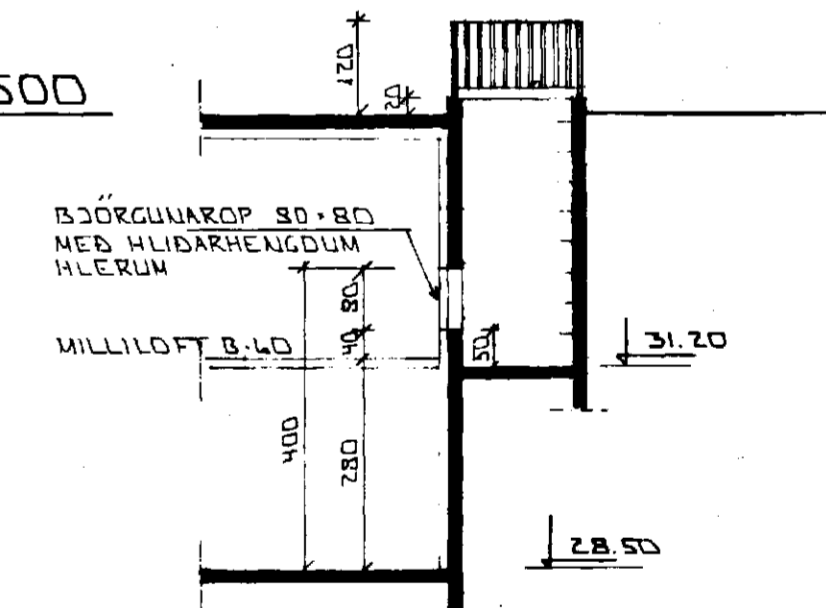

SNID Í BJÖRGUNAROP 1:100

Strámgættalefni		Málsvæði 2' hignarvæði		Stærðir												
Landnumur		0		Kerfiheiti: 241148-3055												
Mæðingunúmer		01		Daga: 14.11.97												
Uppskipting og þynging																
D1	D2	D3	D4	D5	D6	D7	D8	D9	D10a	D10b	D11	D12	D13	D14		
Upp	Upp	Upp	Upp	Upp	Upp	Upp	Upp	Upp	Upp	Upp	Upp	Upp	Upp	Upp		
kg	kg	kg	kg	kg	kg	kg	kg	kg	kg	kg	kg	kg	kg	kg		
Mættihúsi				404.0	0.0	0.0	1404.0	0.0			7332.1	1323.2	1404.0	6766.0		
Botti											167.0					
A	01	1 hæð		810.0	0.0	0.0	0.0	810.0	0.0		4924.8	767.2	810.0	4864.8		
A	0101	IGNADUR	N	203.3				203.3	6.00	6.90	1238.7	190.7	203.3	6.08		
A	0102	IGNADUR	N	217.3				217.3	6.00	6.90	1223.7	192.9	201.3	6.08		
A	0103	IGNADUR	N	201.3				201.3	6.00	6.90	1223.7	192.9	201.3	6.08		
A	0104	IGNADUR	N	298.1				298.1	6.00	6.90	1238.7	190.7	233.7	6.08		
A	02	2 hæð		594.0	0.0	0.0	0.0	594.0	0.0	3.30	2245.3	555.9	594.0	2101.7		
A	0201	IGNADUR	N	141.4				141.4	3.30	4.90	554.6	137.8	141.4	3.78		
A	0202	IGNADUR	N	147.6				147.6	3.30	4.90	557.9	140.1	147.6	3.78		
A	0203	IGNADUR	N	147.6				147.6	3.30	4.90	557.9	140.1	147.6	3.78		
A	0204	IGNADUR	N	147.4				147.4	3.30	4.90	564.8	137.8	147.4	3.78		

01 JAN 98 BETT VÍÐ BÍLASTRÖÐUM
BR. DAGS. EDLI BR. SIGN

MELABRAUT 21
HAFNARFIRÐI

GRUNNMÝND 1. HEDAR
AFSTÖÐLIMYND

MKV 1:100 1:500

DAGS. NOV. 97

VERK NR. 9752

TEIKN NR. 0-01

HANNAD

TEIKNAD

YFIRFARID

TÆKNIPJÓNUSTA
SIGURDAR ÞORLEIFSSONAR ehf

STRANDGÖTU 11 - 220 HAFNARFJÖRDUR - SIMI 555 4255 - FAX 565 2875

GRUNNMÝND 1. HEDAR 1:100