



Úr Gildi

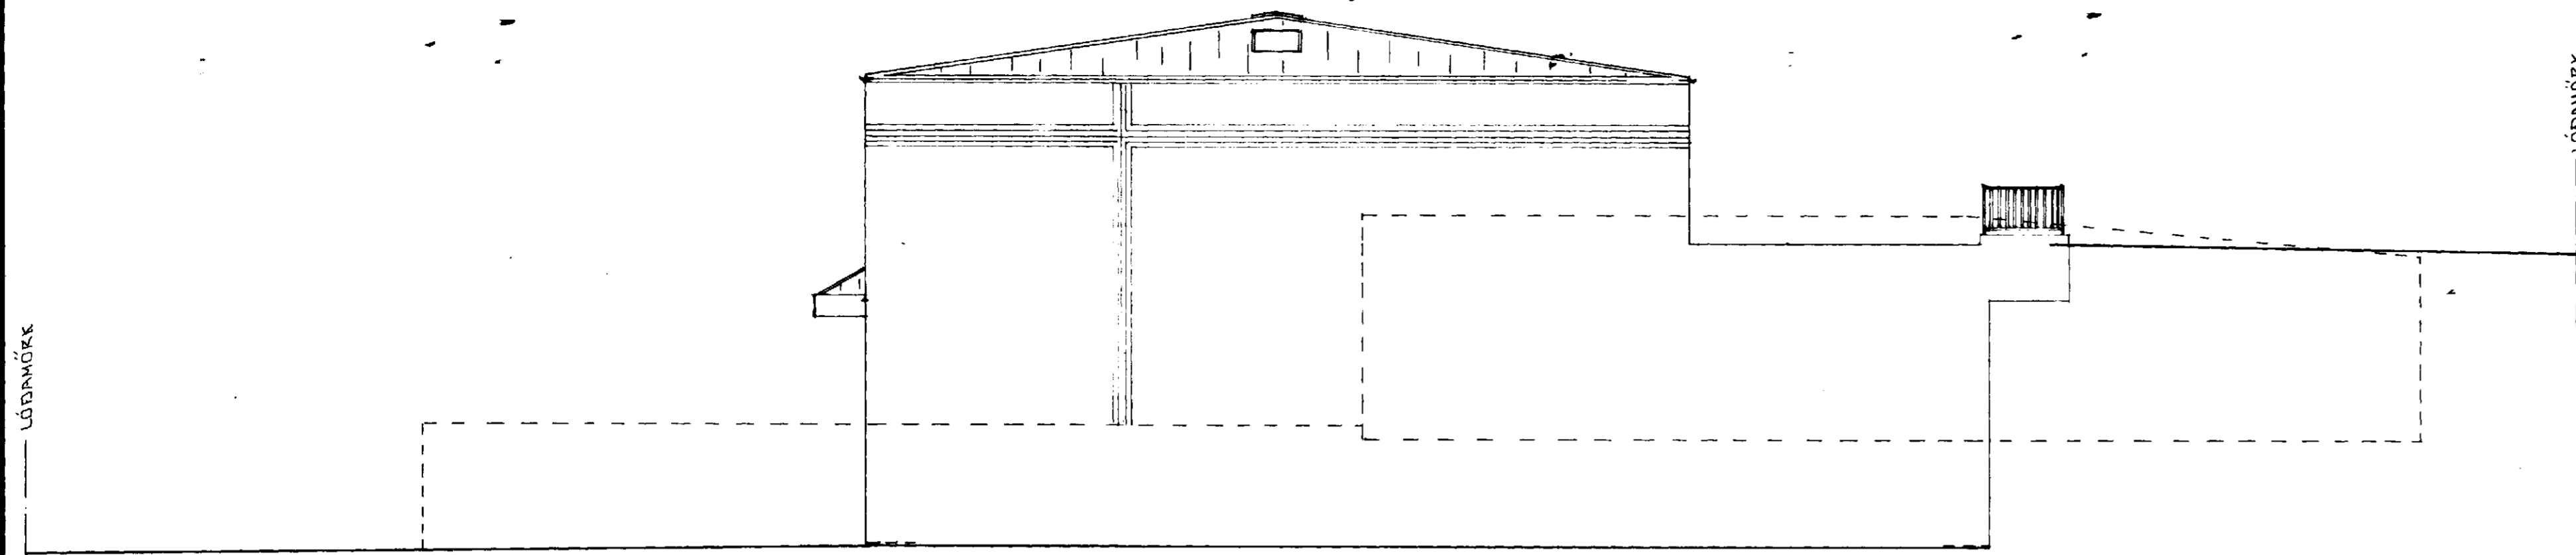


SÚÐ - VESTUR

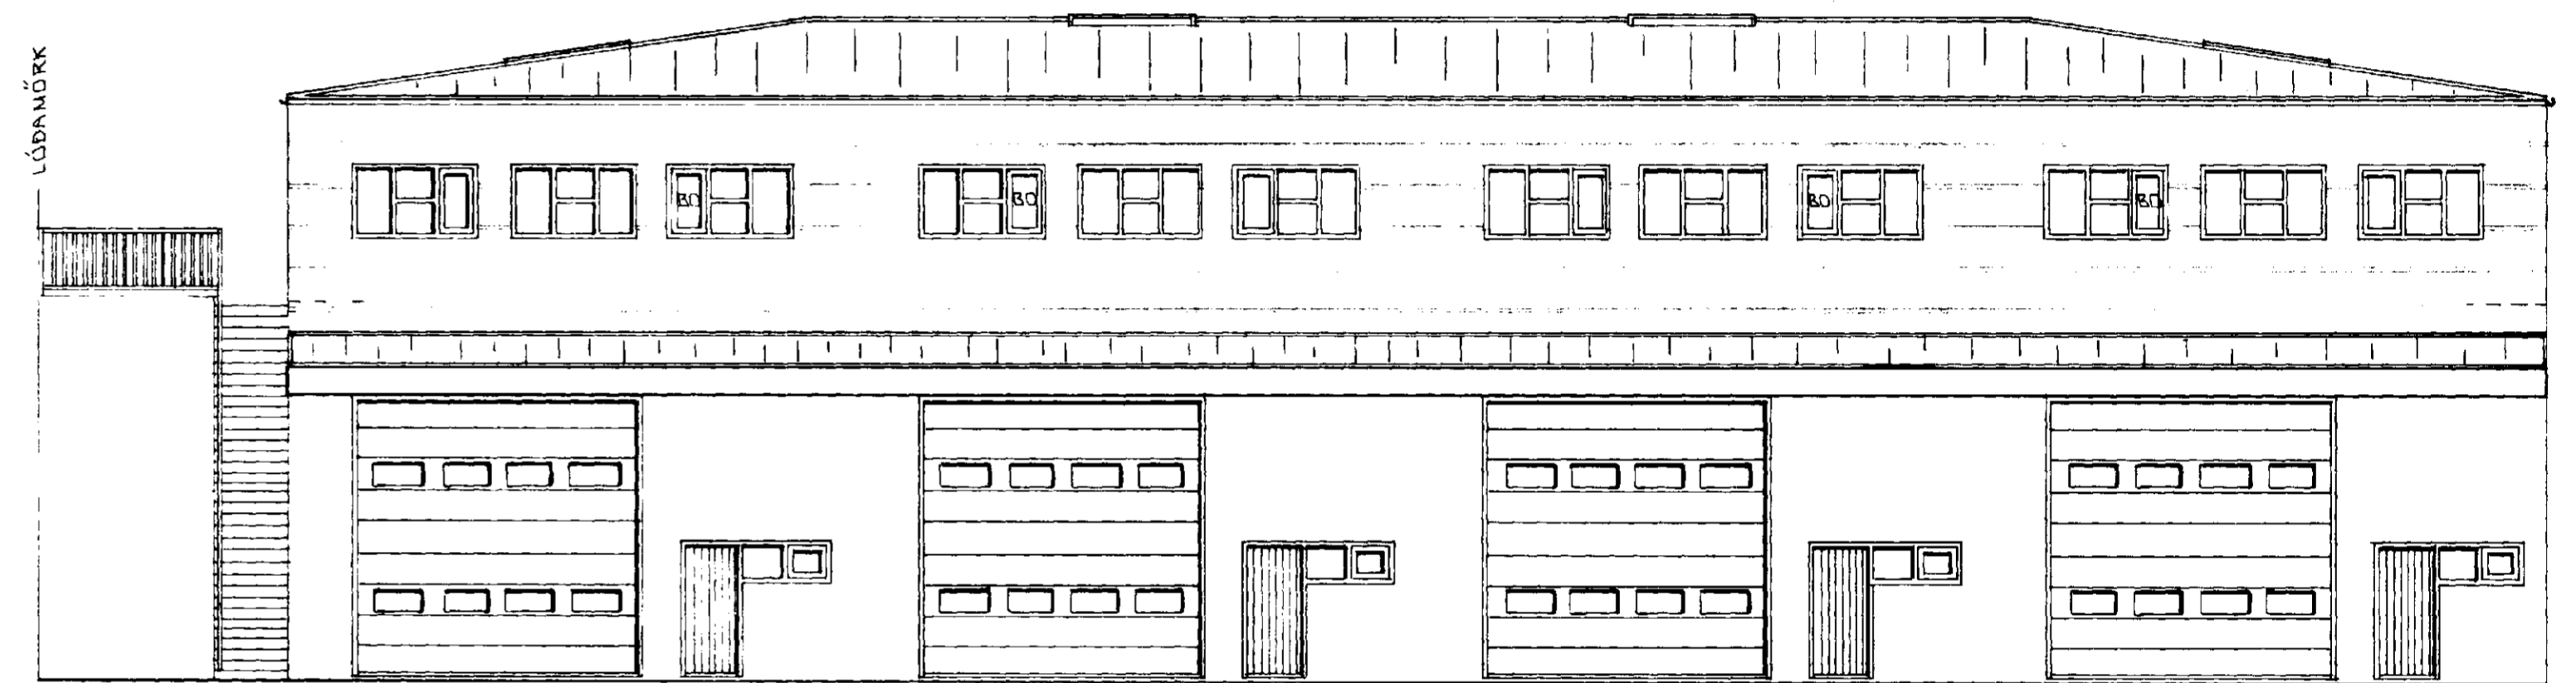

NORÐ - VESTUR



SÚÐ - AUSTUR

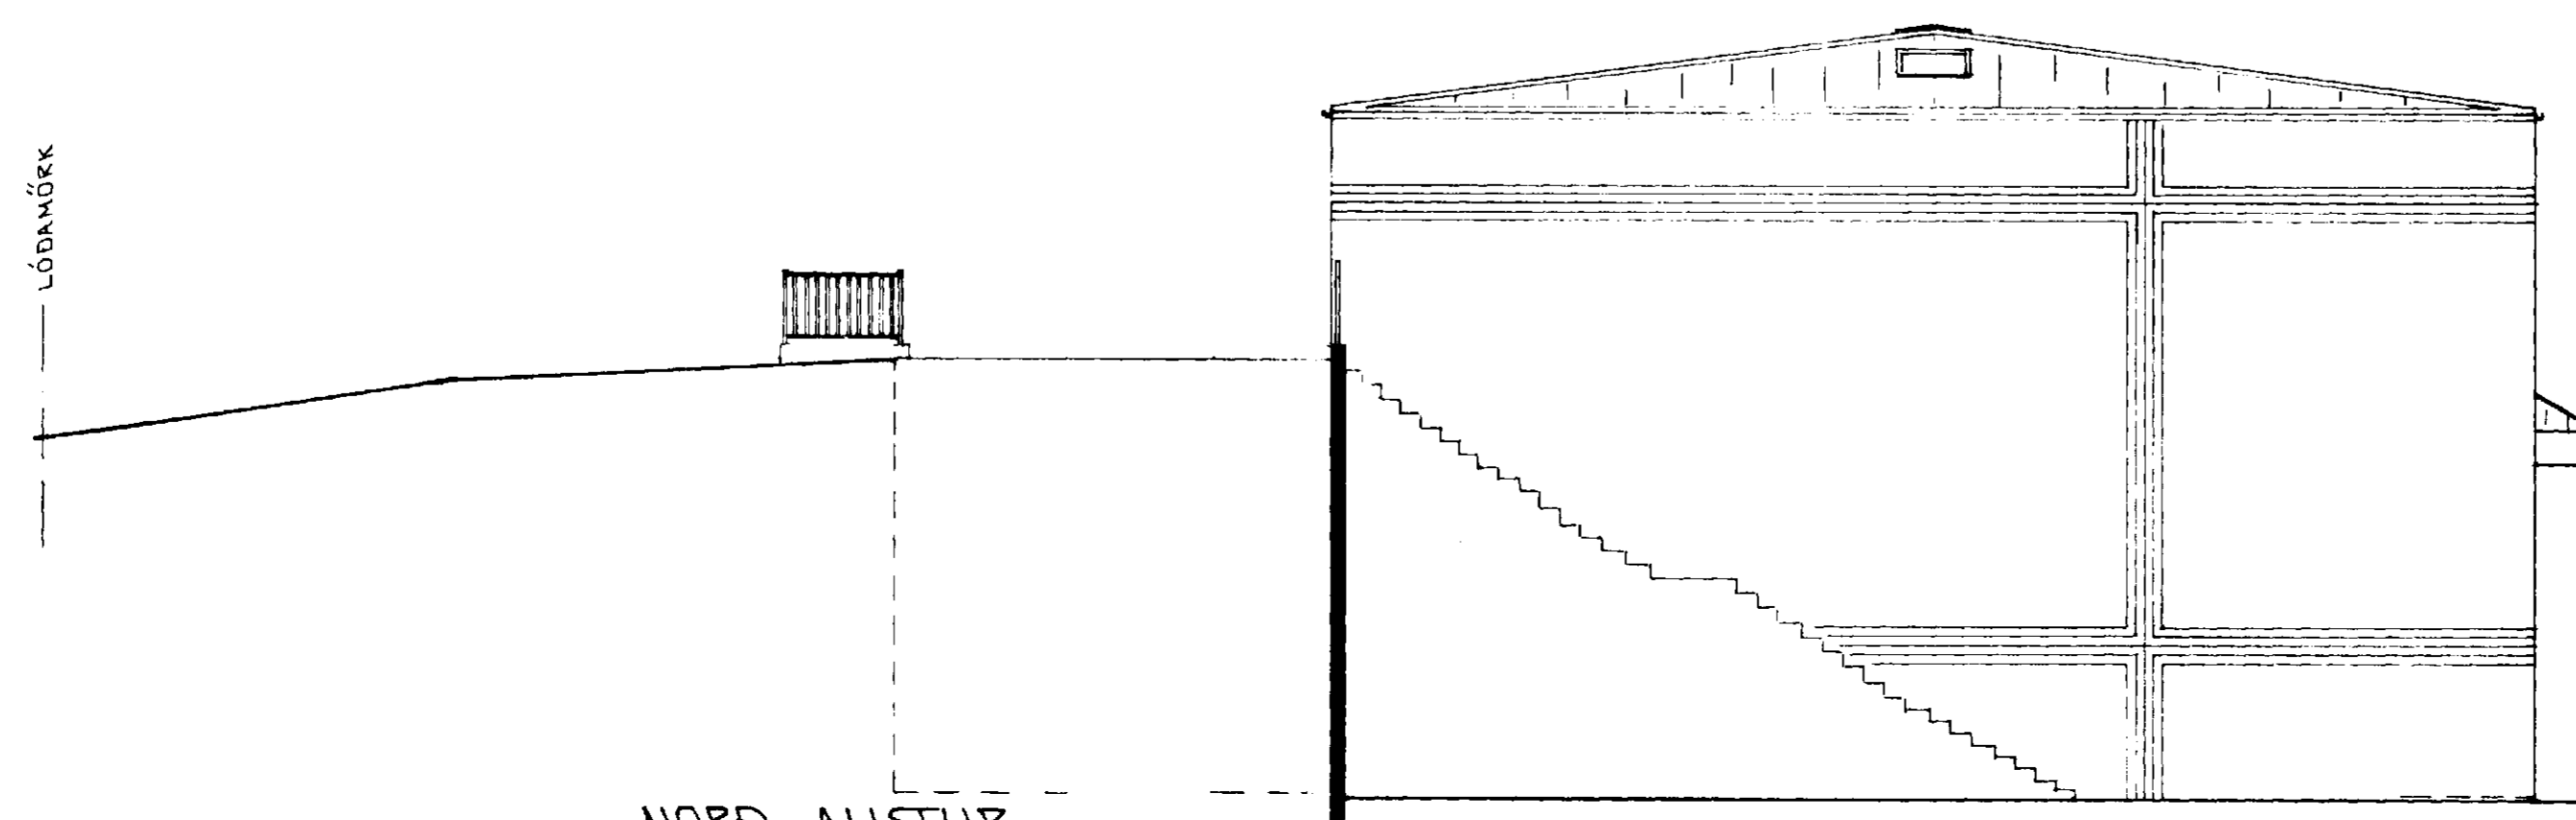

NORÐ - AUSTUR

BR. DAGS. EDLI BR. SIGN.

MELABRAUT 21
HAFNARFIRÐI

ÚTLIT

MKV A 1: 100
DAGS. DES '97
VERK NR. 9752
TEIKN NR. 0-03
HANNAD 21.11.
TEIKNAD GJK
YFIRFARIÐ

TSÞ TÆKNIPJÓNUSTA
SIGURDAR ÞORLEIFSSONAR ehf

STRANDGÖTU 11 220 HAFNARFJÖRÐUR - Sími 555 4255 - FAX 565 2875