



GH

Úr Gildi

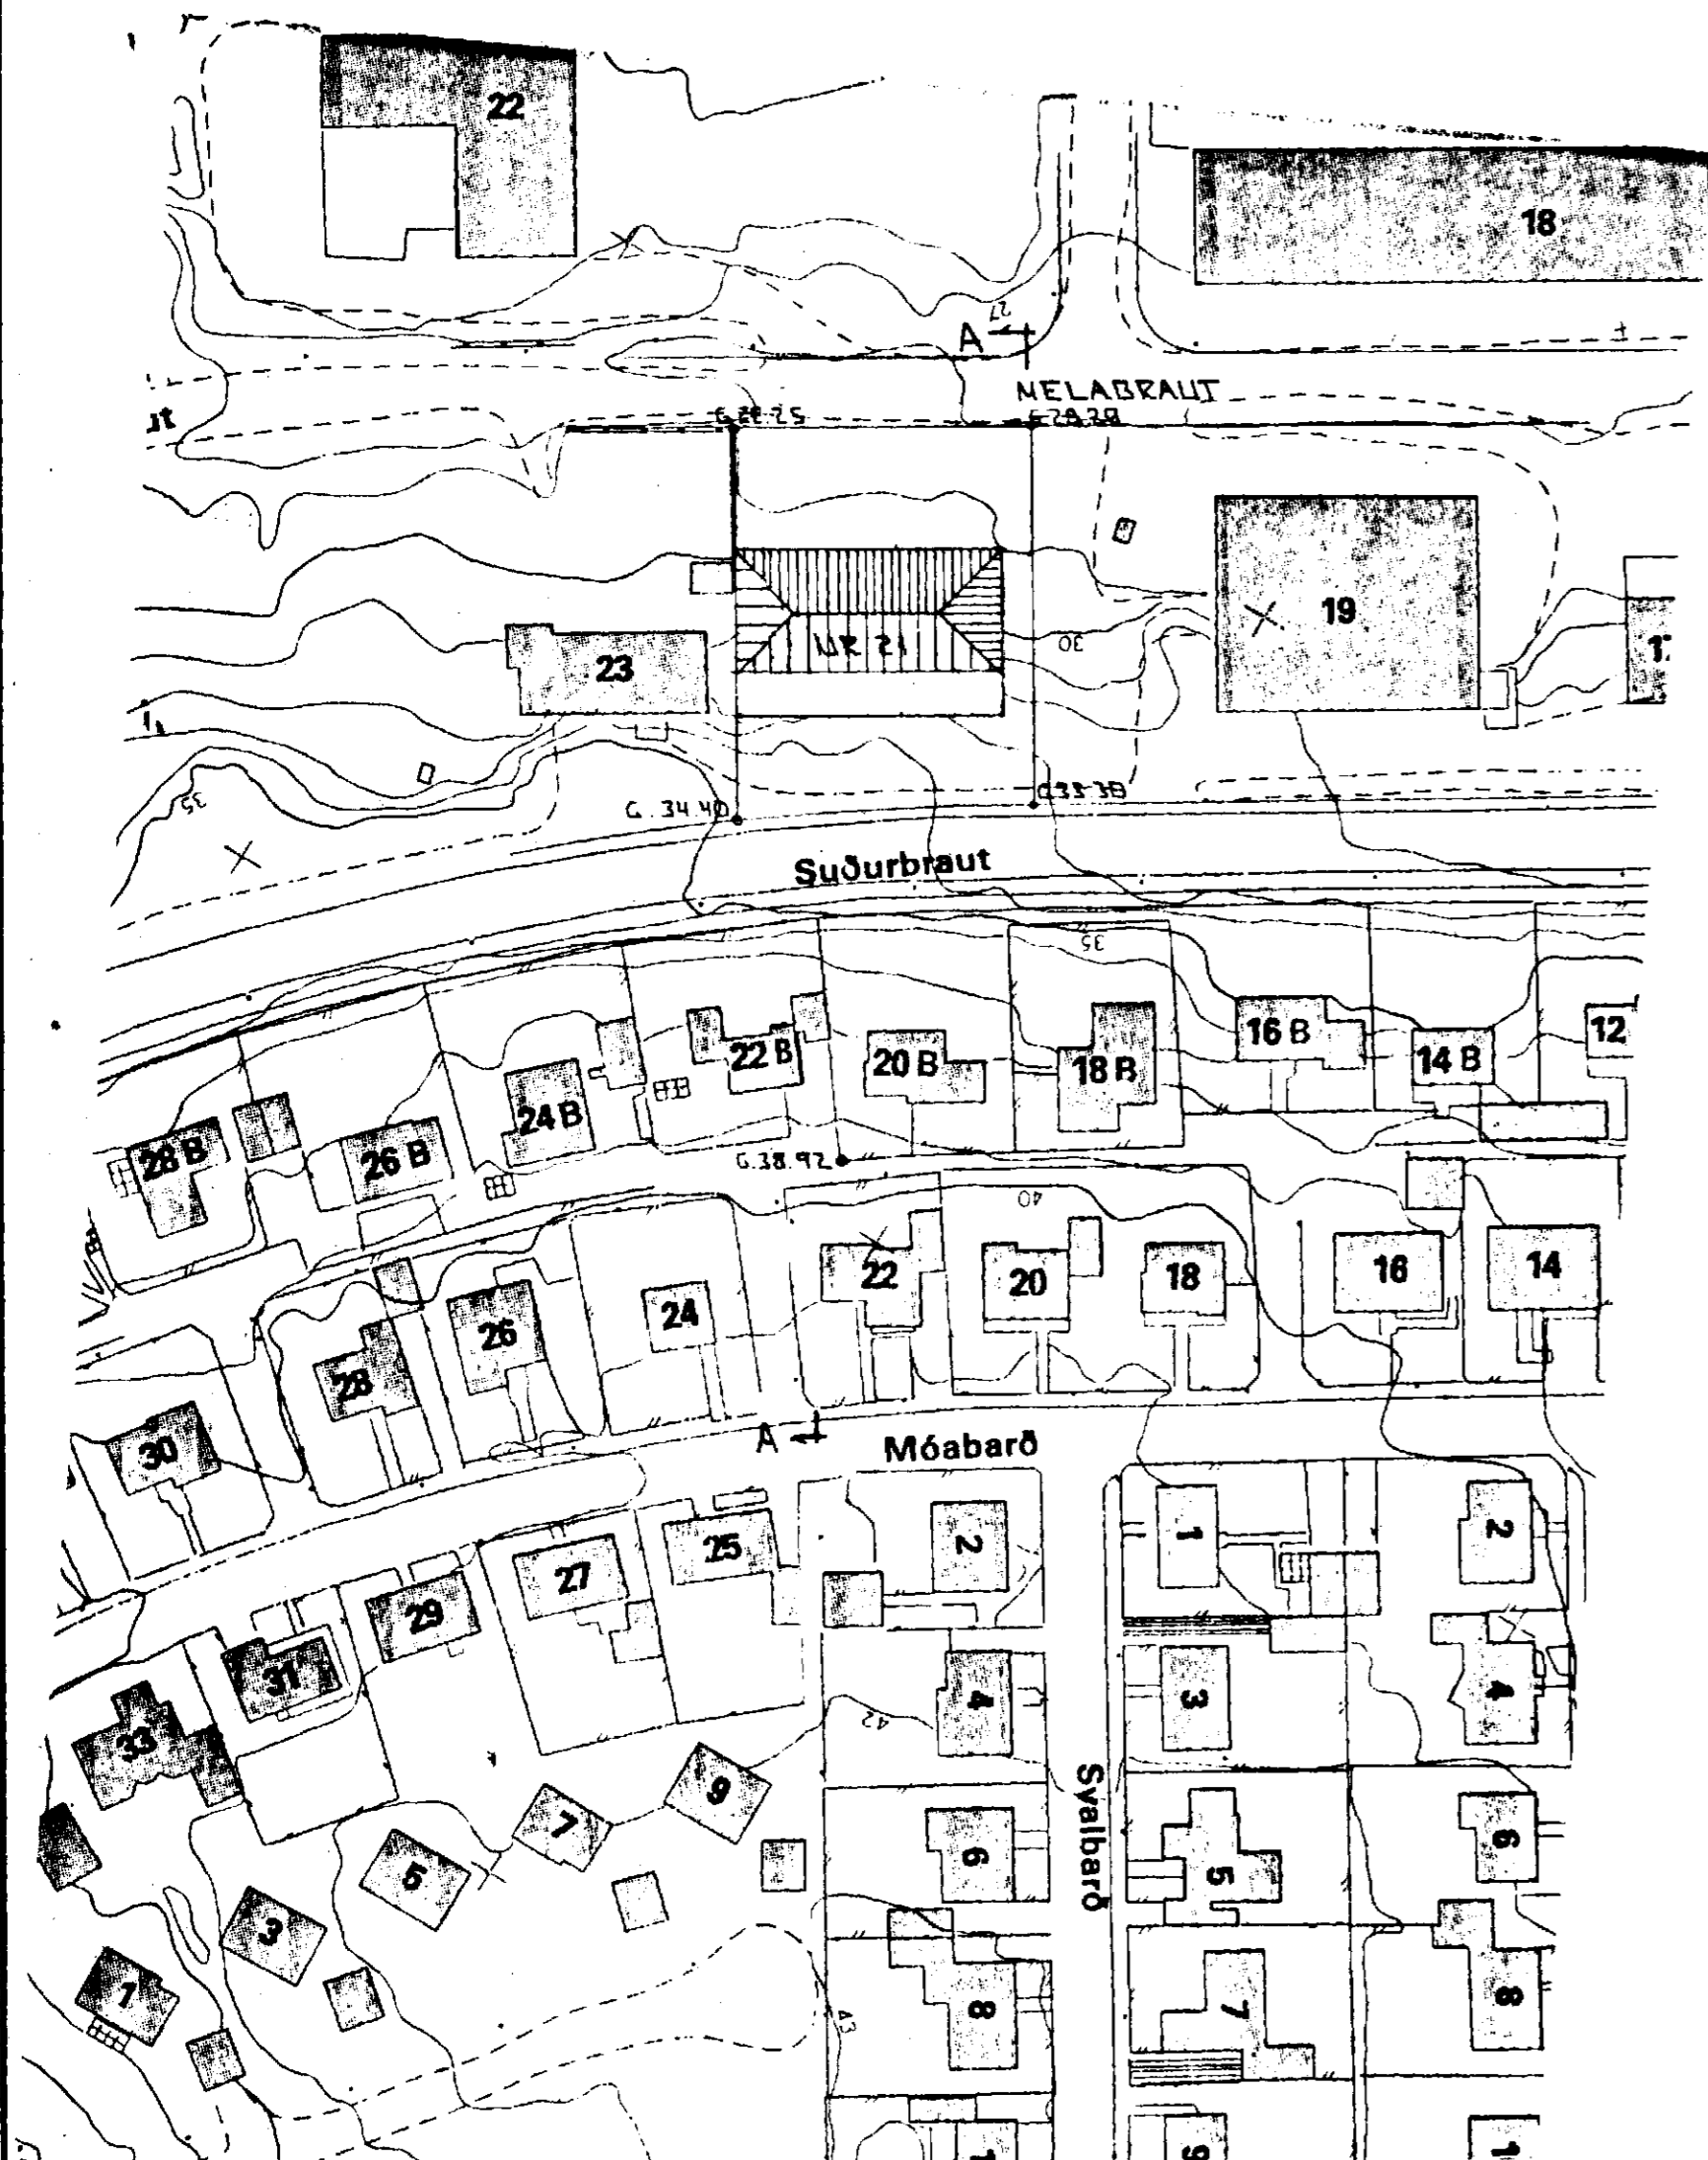

AFSTÖÐLIMNING $\times 1:1000$

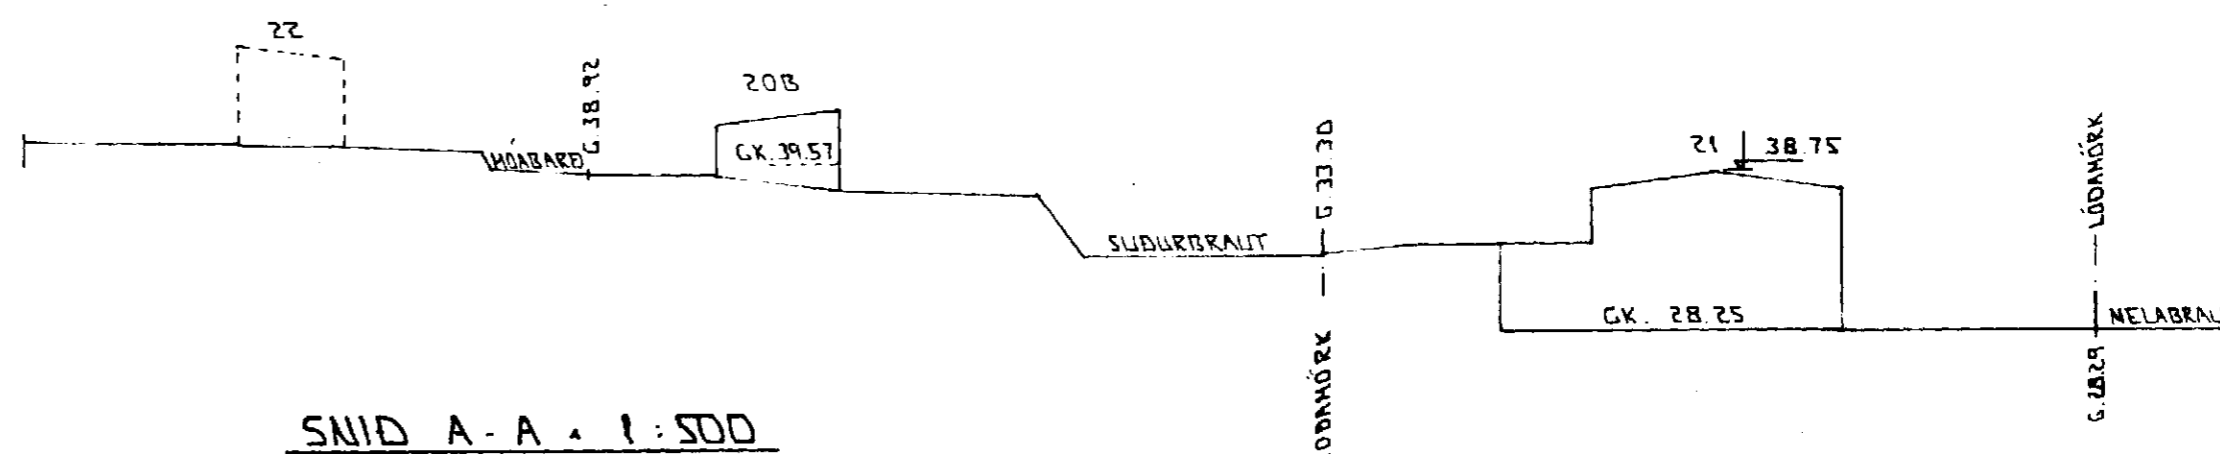

SNID A-A $\times 1:500$

BR: DAGS. EDLI BR. SIGN.

MELABRAUT 21
HAFNARFIRDI

AFSTÖÐLIMNING - SNID

MKV $\times 1:500$ $\times 1:1000$

DAGS. JAN 98

VERK NR. 9752

TEIKN NR. 0-05

HANNAÐ *GH*

TEIKNAD *GH*

YFIRFARIÐ

TSP TÆKNIPJÓNUSTA
SIGURDAR ÞORLEIFSSONAR ehf

STRANDGÖTU 11 - 220 HAFNARFJÖRDUR - Sími 555 4255 - FAX 565 2875