


GRUNNMÝND 1. HÆÐ · 1:200

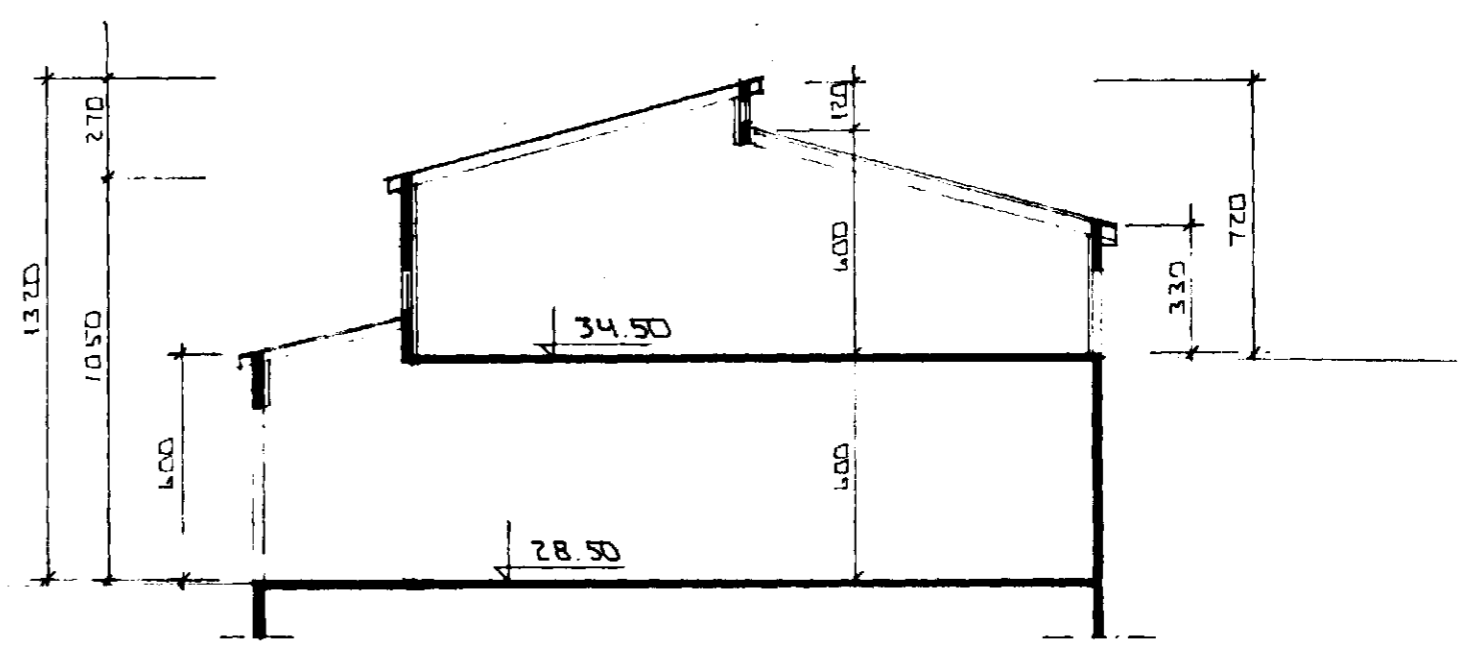

SNID A-A · 1:200

Úr Gildi

BR: DAGS: EDLI BR: SIGN:

MELABRAUT 21
HAFNARFIRÐI

GRUNNMÝND 1. HÆÐ
SNID

MKV · 1:200
DAGS: OKT '07
VERK NR. 9752
TEIKN NR. 0-01
HANNAD
TEIKNAD GK
YFIRFARIÐ

810