




Úr Gildi

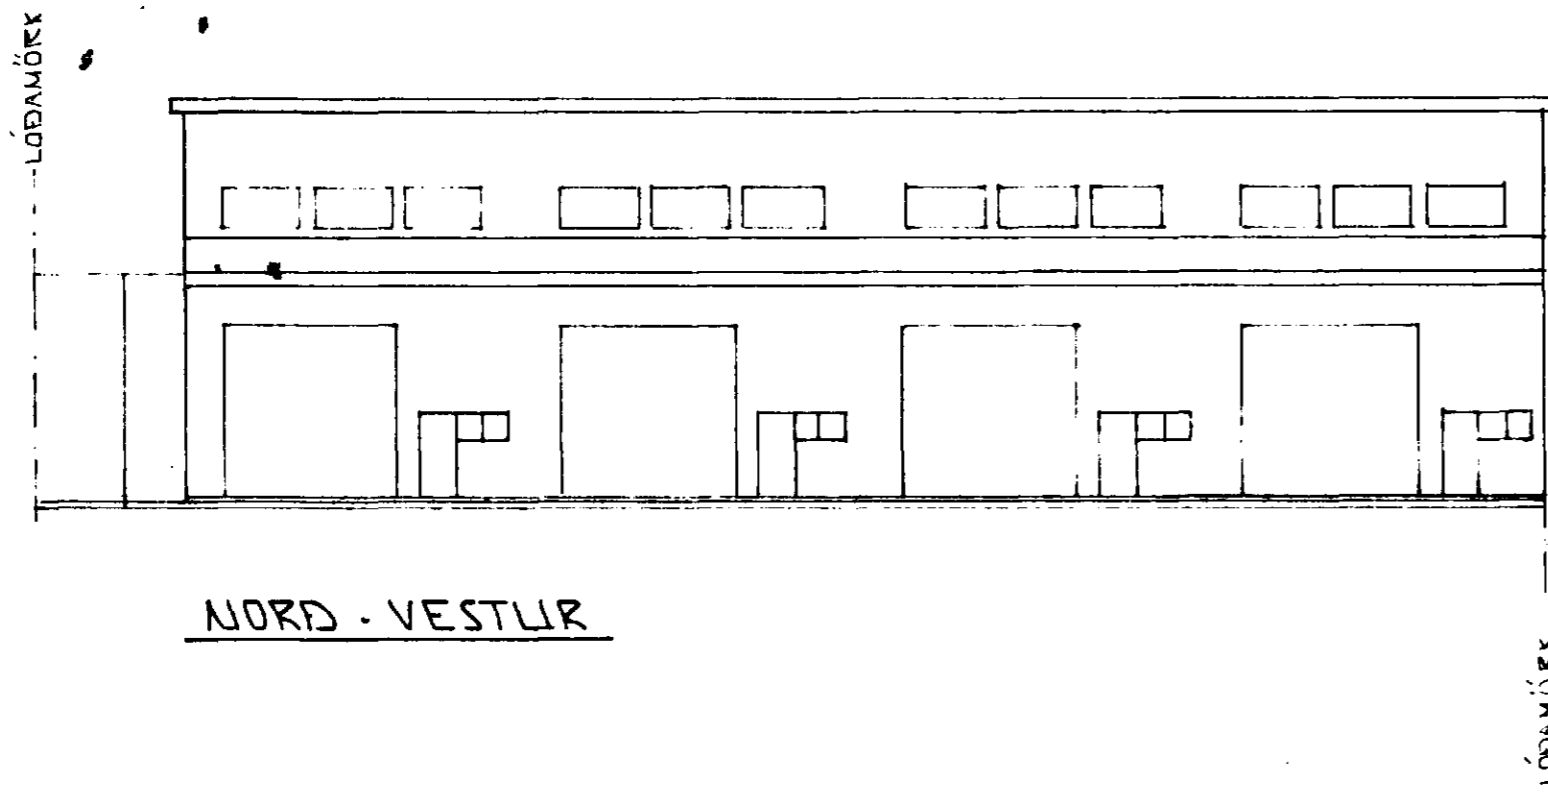


NORD - VESTLIR

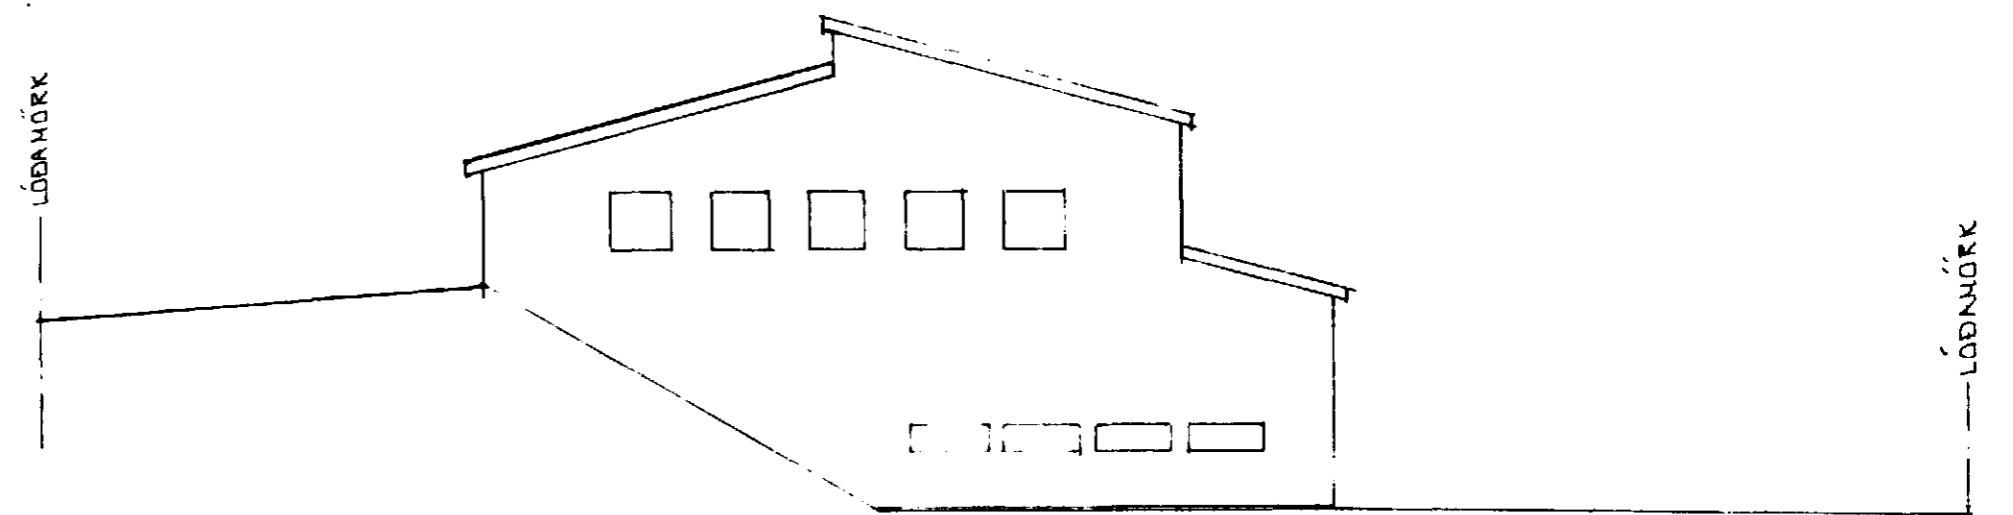

NORD - AUSTUR

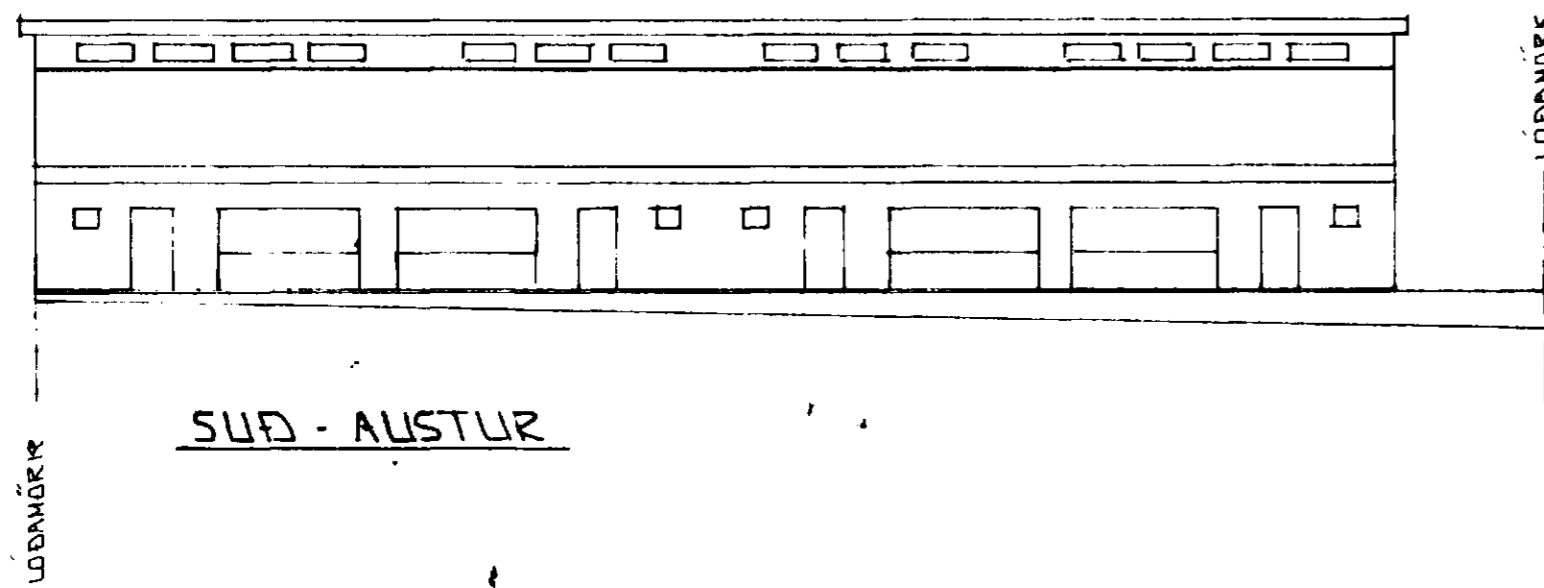

SUD - AUSTUR

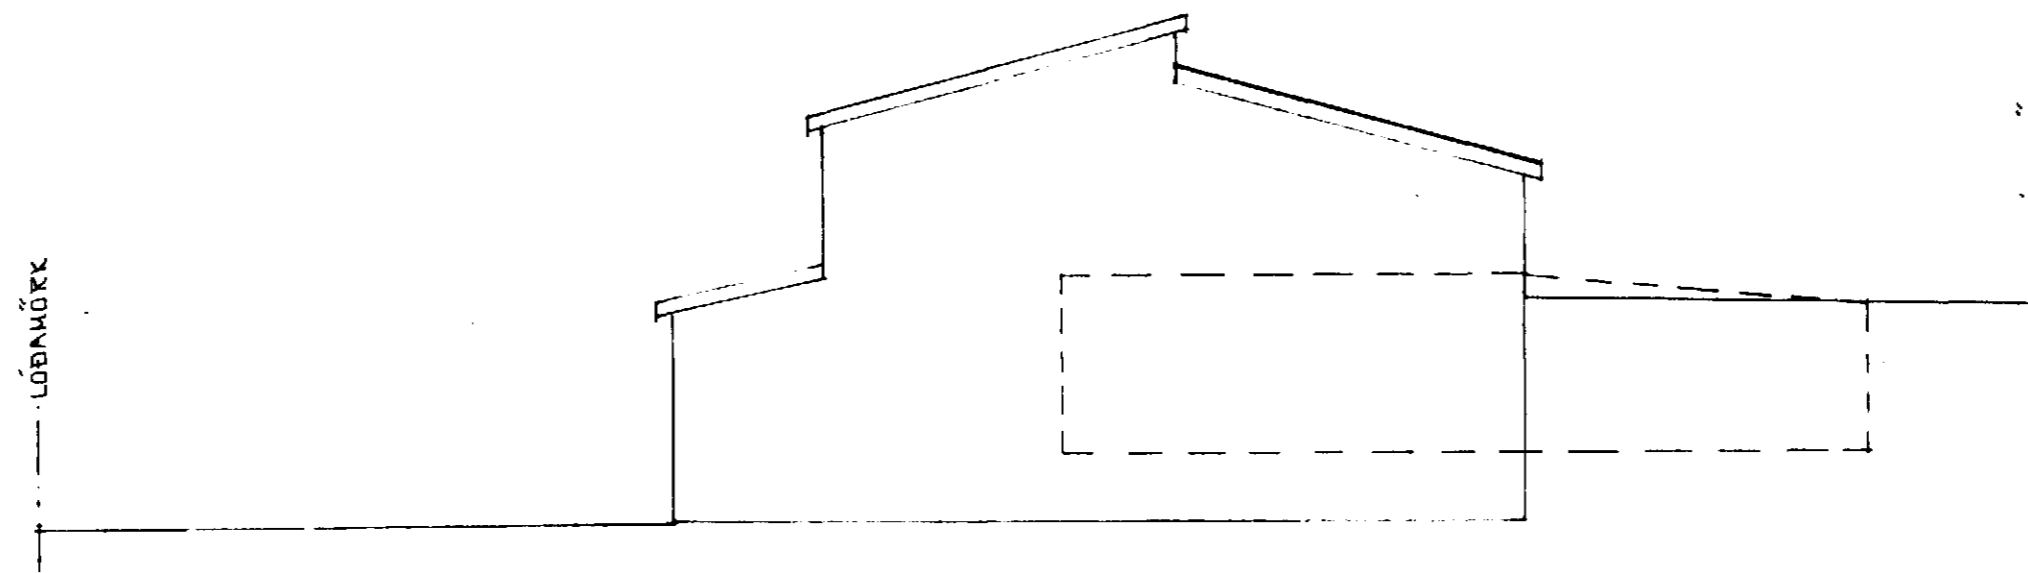

SUD - VESTUR

BR. DAGS. EDLI BR. SIGN.

MELABRAUT 21  
HAFNARFIRÐI

ÚTLIT

MKV 1 : 200  
DAGS. OKT '97  
VERK NR. 9752  
TEIKN NR. 0 - 03  
HANNAD  
TEIKNAD *SK*  
YFIRFARIÐ

**TSP** TÆKNI-JÓNUSTA  
SIGURÐAR ÞORLEIFSSONAR ehf

STRANDGÖTU 11 - 220 HAFNARFJÖRÐUR - SÍMI 555 4255 - FAX 565 2875