







EYRARTRÖÐ.

BLAÐ. I

Úr Gildi



HVALEYRARBRAUT.

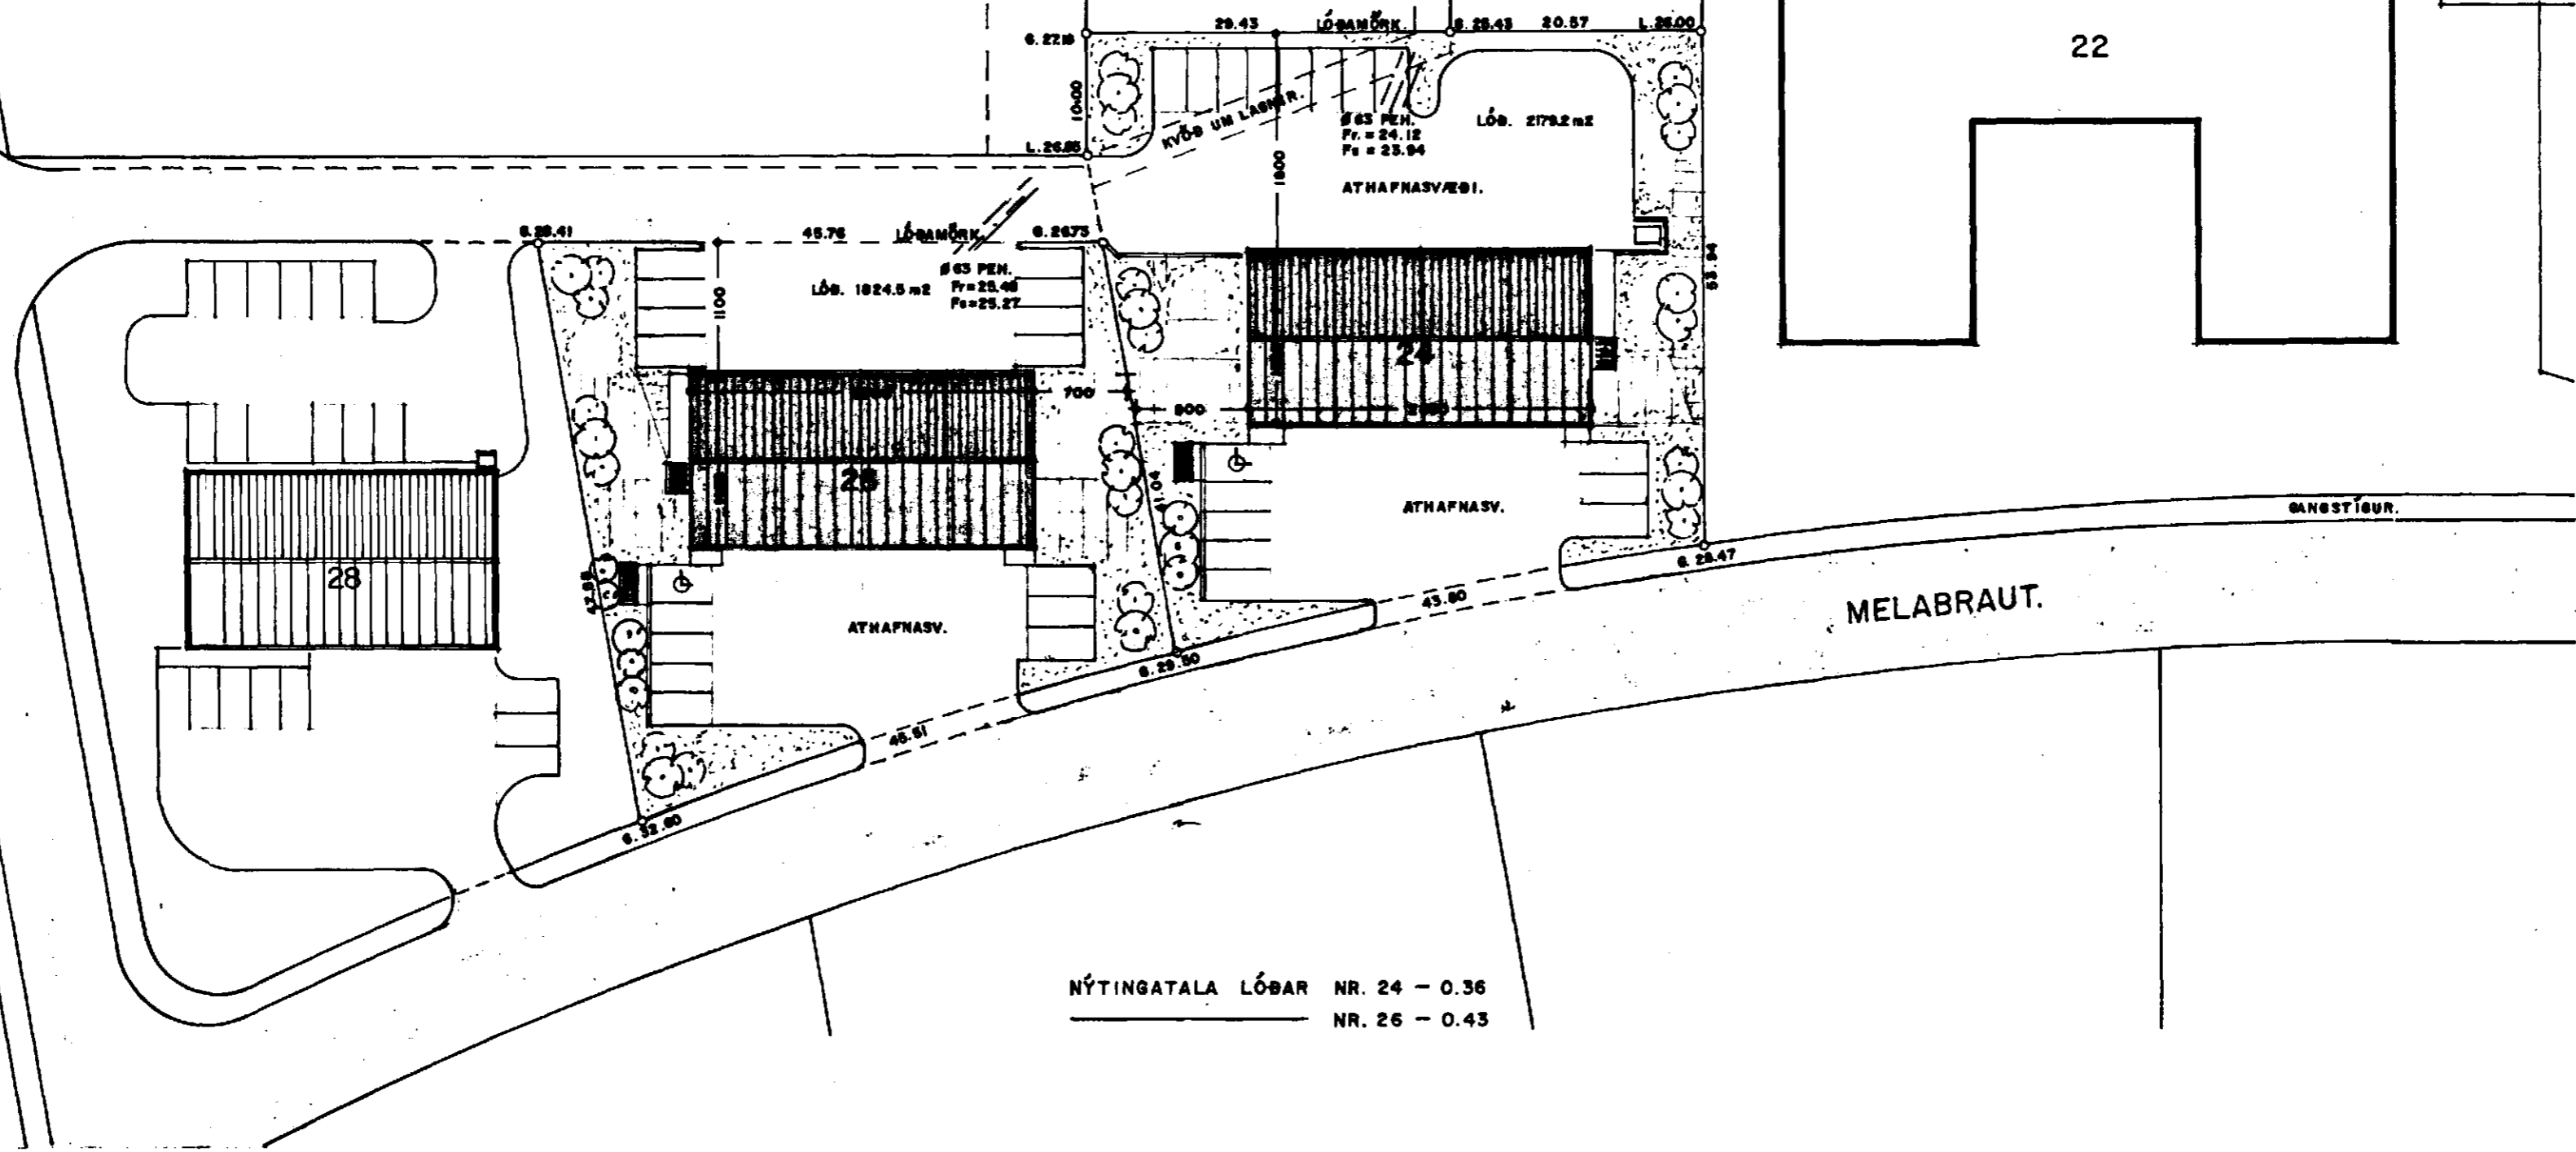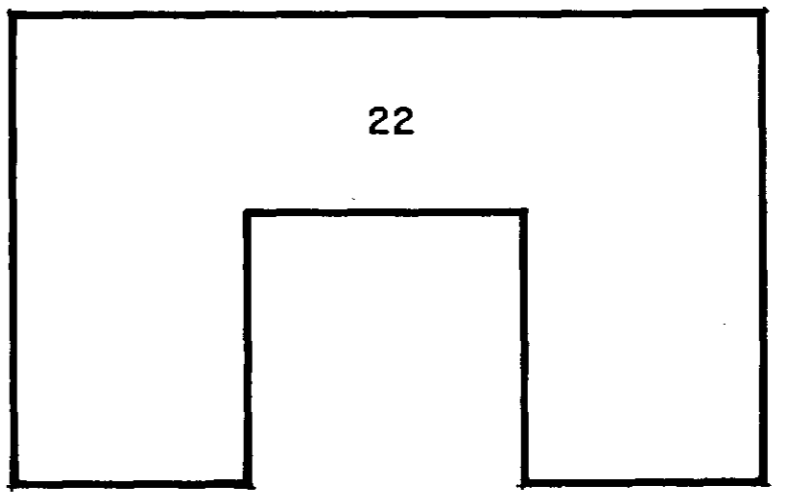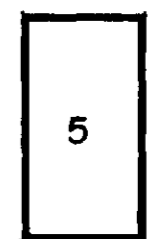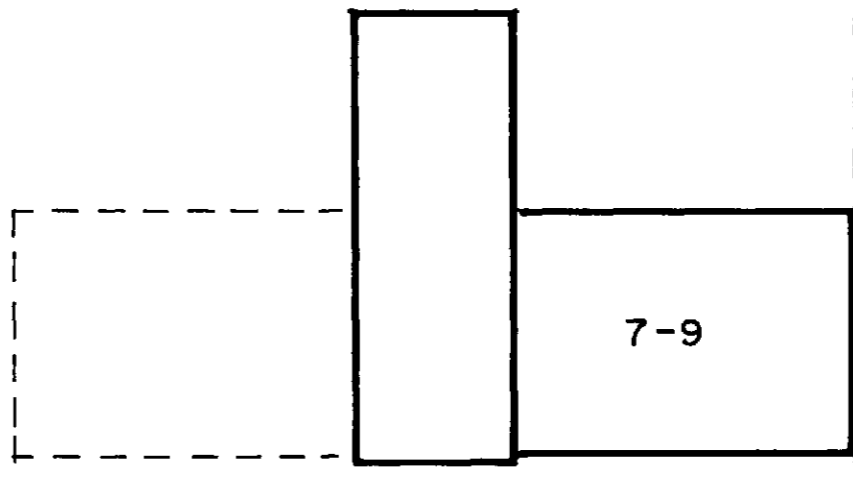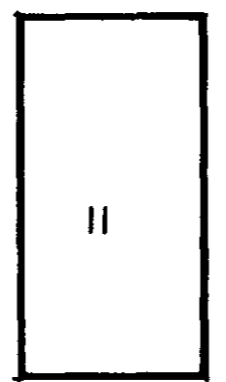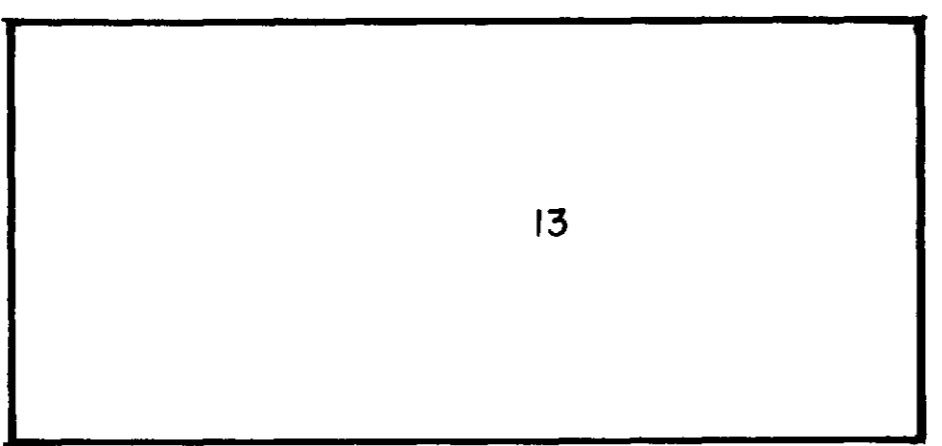

NÝTINGATA LÓÐAR NR. 24 - 0.36  
NR. 26 - 0.43

AFSTÖÐUMYND. 1:500

MELABRAUT 24-26 HAFNARFIRÐI. AFSTÖÐUMYND.

VERK. NR. 199      DAGS. 17-11-1998 MÁL. 1:500  
TEIKN. NR. 01      BREYTT.

JON GUÐMUNDSSON ARKITEKT *Jon Guðmundsson* KT. SIÖSSÍ 3289  
VINNUSTOFA: SKÚLAGÖTU 63 REYKJAVÍK. Sími. 552-5055