








EYRARTRÖÐ.

BLAÐ. I

Úr Gildi

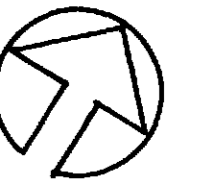

HVALEYRARBRAUT.

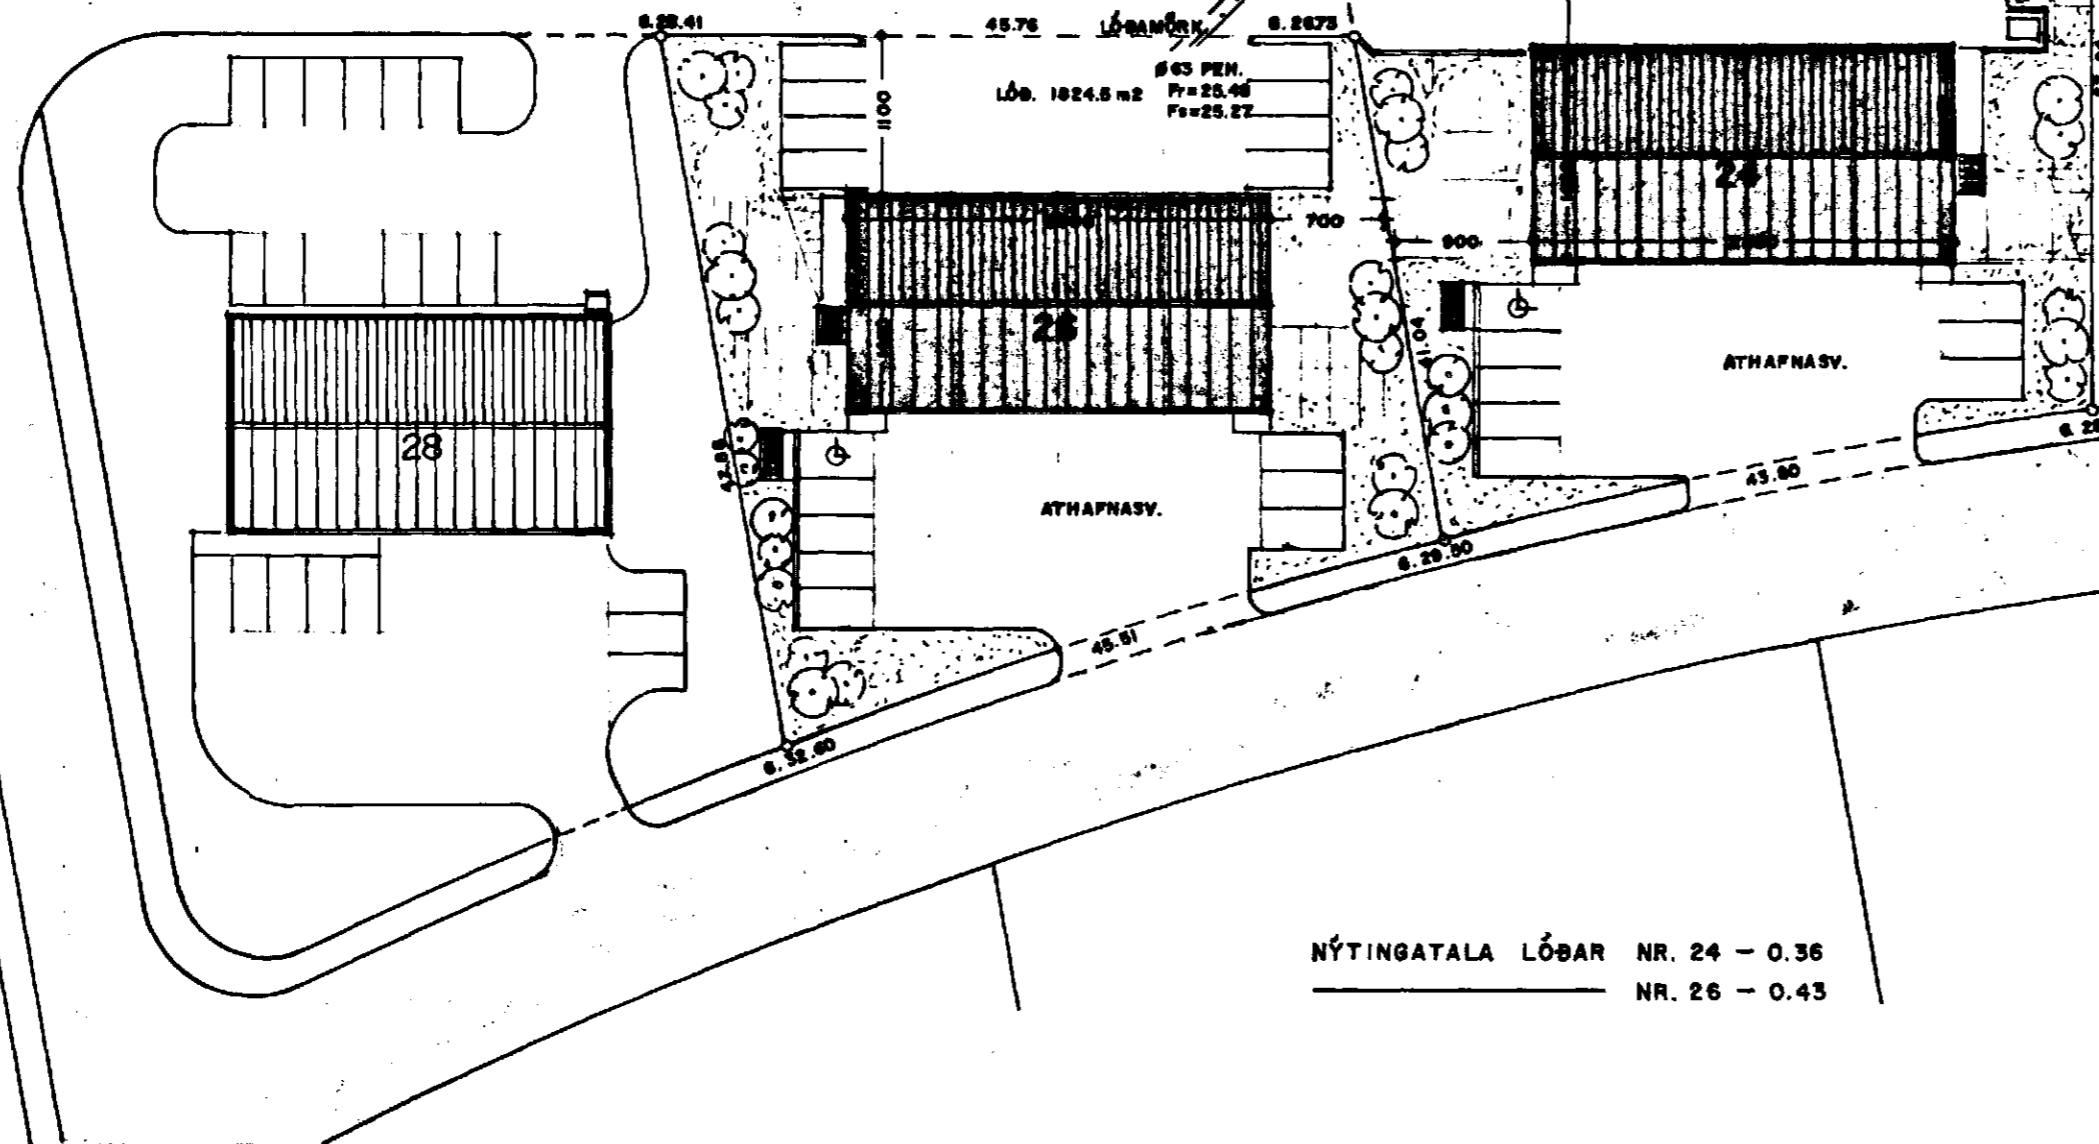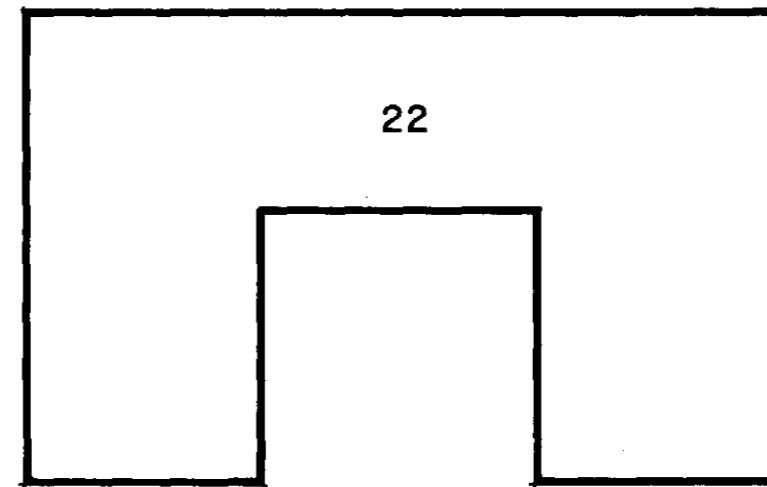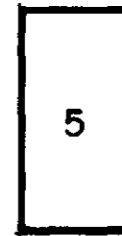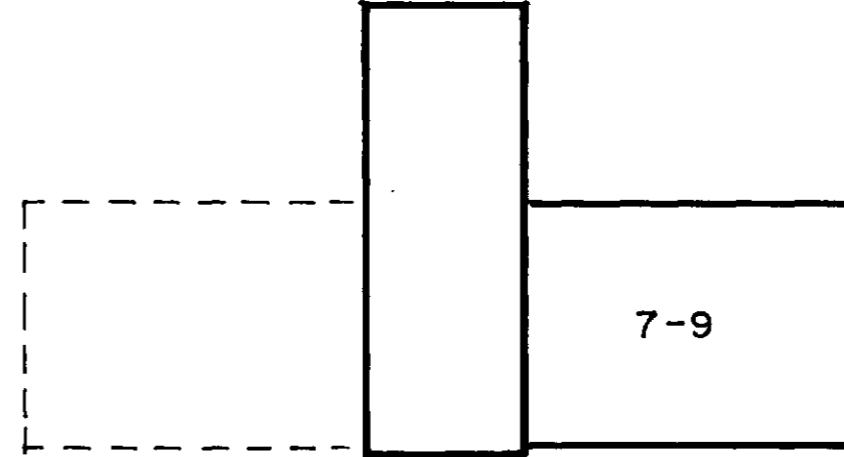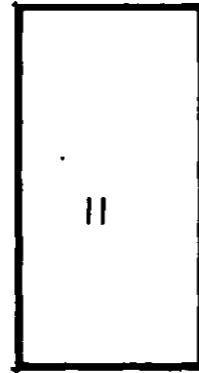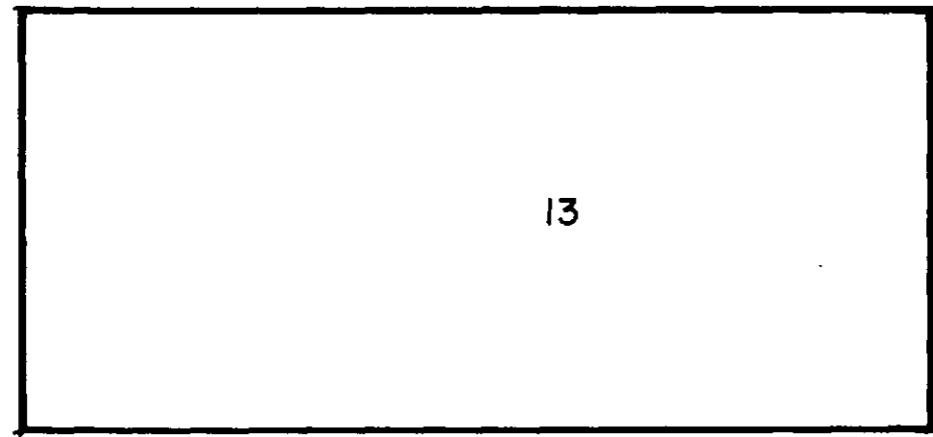

MELABRAUT.

GAUSTÍBUR.

NÝTINGATA LÓÐAR NR. 24 - 0.36
NR. 26 - 0.43

AFSTÖÐUMYND. 1:500

MELABRAUT 24-26 HAFNARFIRÐI. AFSTÖÐUMYND.

VERK. NR. 199
TEIKN. NR. 01

DAGS. 17.-11.-1998 MÁL. 1:500
BREYTT.

JON GUÐMUNDSSON ARKITEKT *Jon Guðmundsson*
VINNUSTOFA: SKÚLAGÖTU 63 REYKJAVÍK. SÍMI. 552-5055