



PAK GRUNNMÝND 1:50

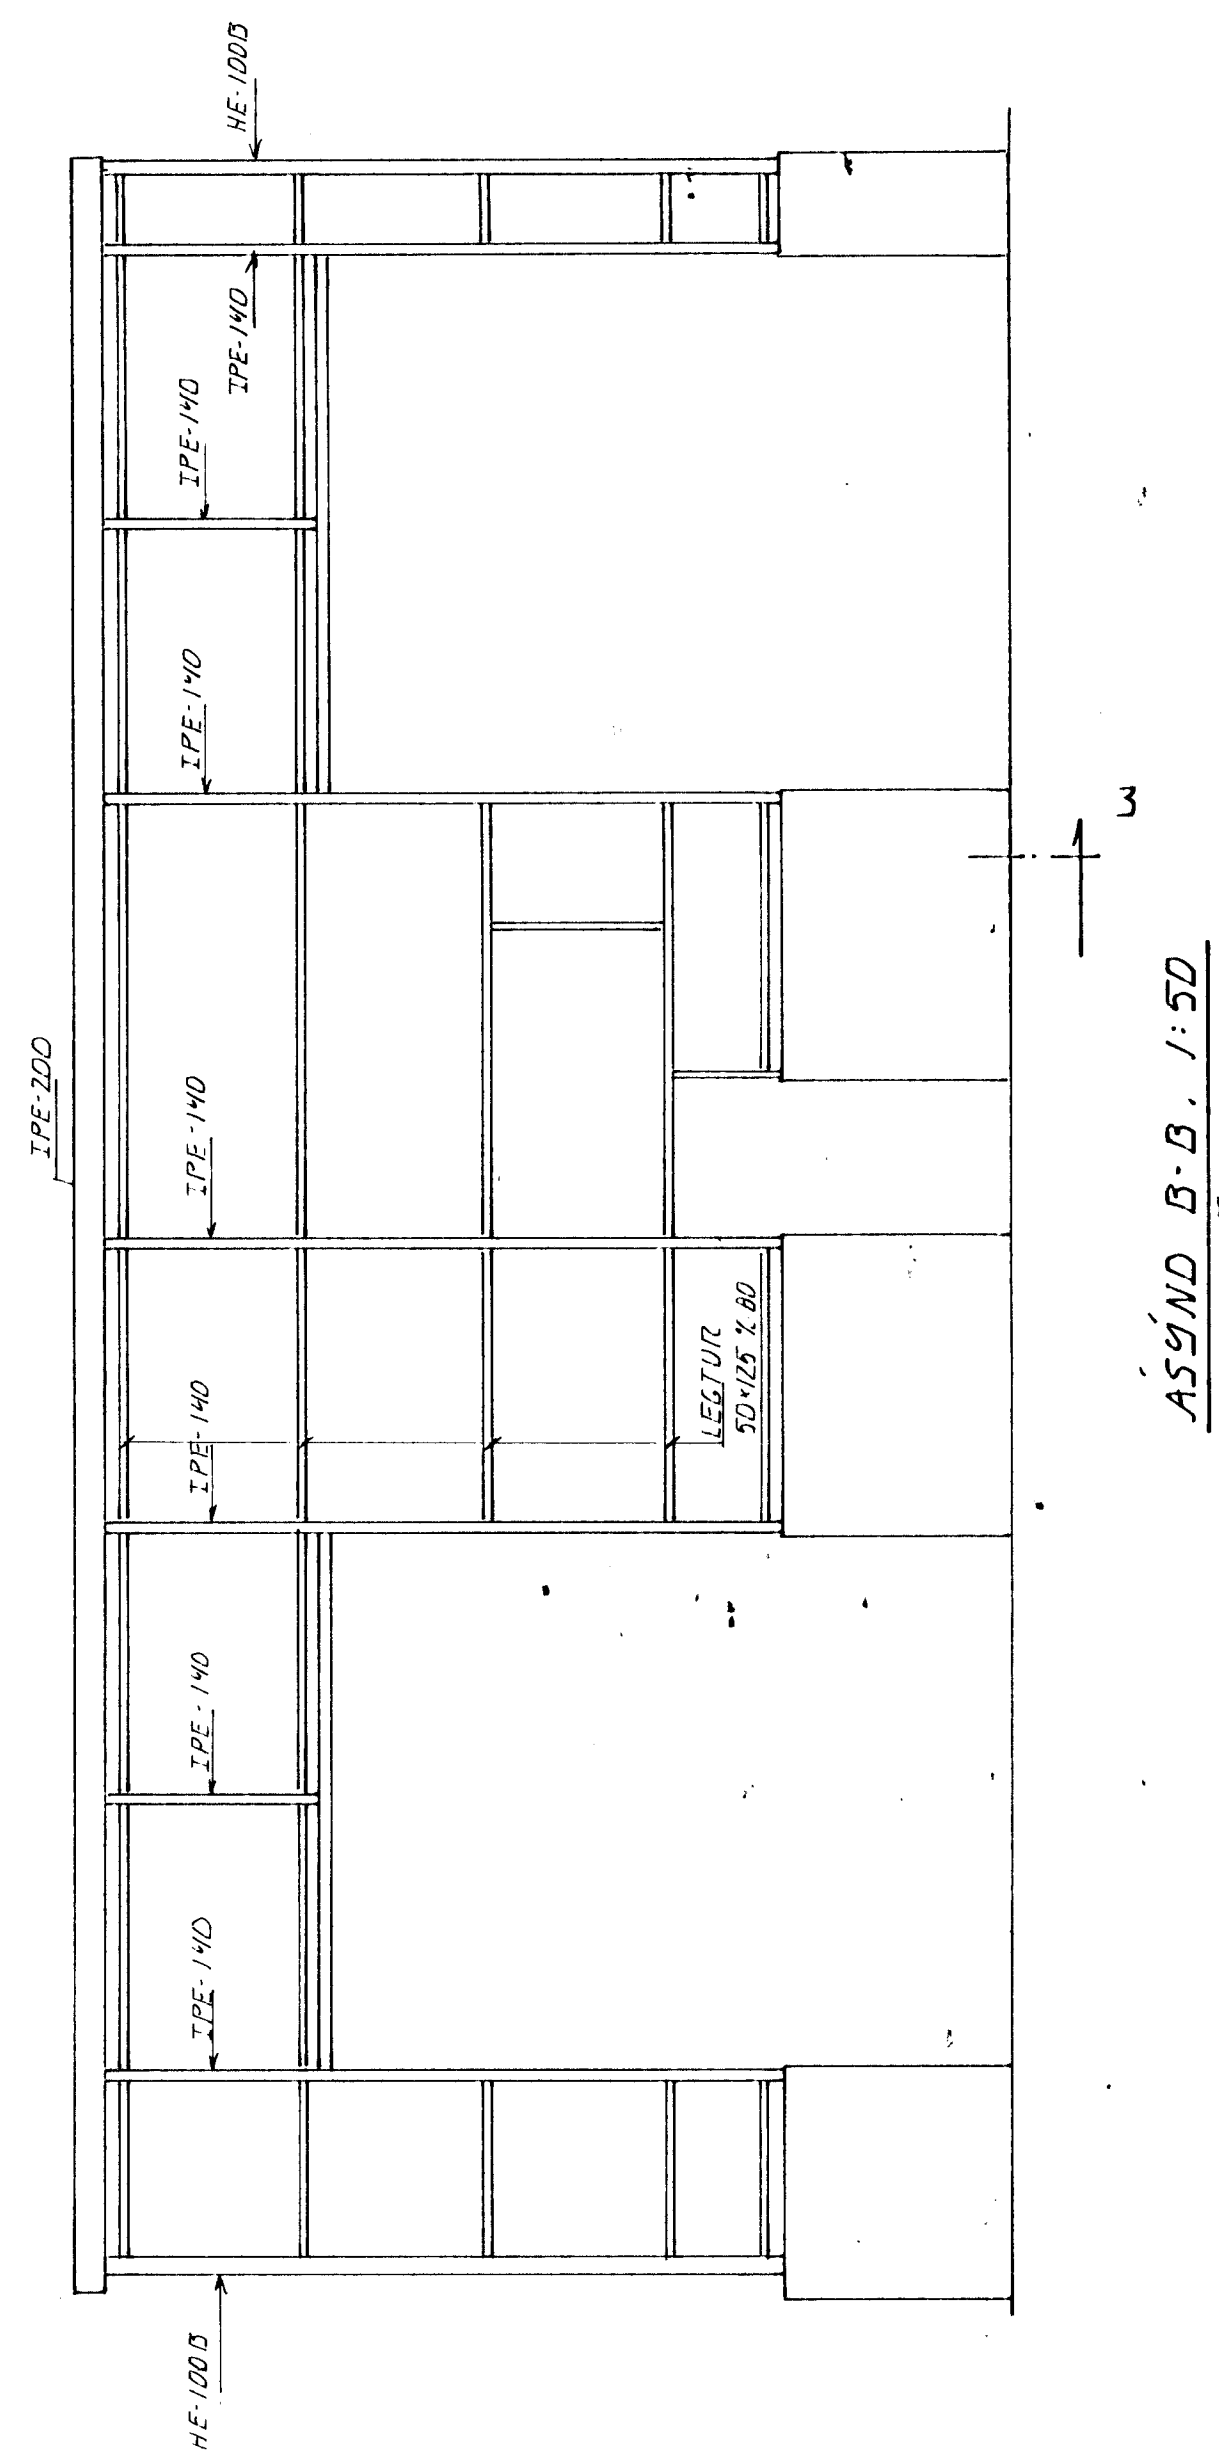

ÁSYND B-B 1:50

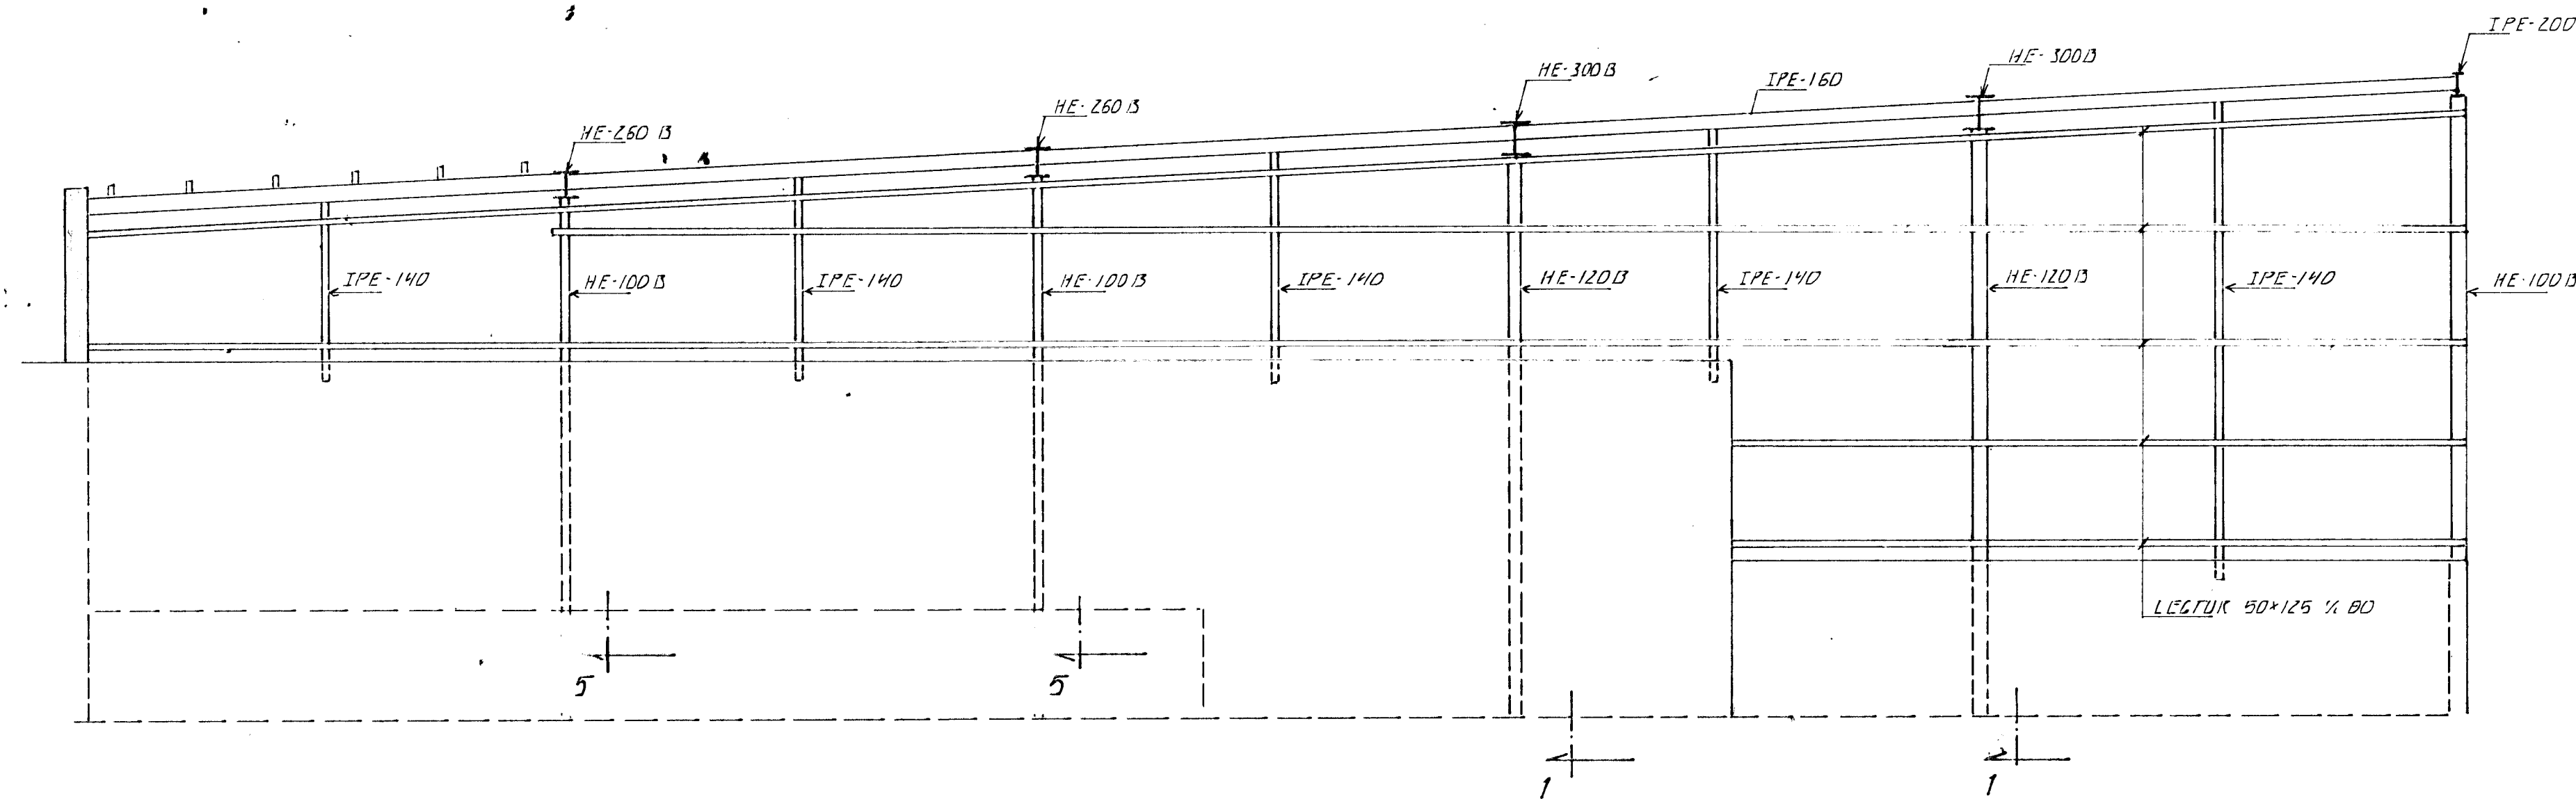

ÁSYND A-A 1:50

SKÝRNINGAR  
 STÁLGERÐ ST. 37  
 SUBUGÆÐI: SUÐUKLASSI B. DS H/2. NORMAL KONTROL  
 ALT STÁL SKAL VERA SANDBLÁSIS OG GRUNNAÐ

Byggingatillit Hafnarfjarðar  
 Alfreitt þann  
 24 MAI 1996  
 Sigurbjartur Halldórsson

BL. NR.	DAGS	EDLI	BREYTINGAR	SIGN.
<b>MELABRAUT 25 HAFNARFIRÐI</b> <b>VIÐBYGGING, STÁLVIKKI</b>				
MELIKV.				9613
SIGURÐUR ÞORLEIFSSON				TEKNIKERINGUR F.T.F.T.
SFRANDGÖTU 11 HAFNARFIRÐI				SÍMI 54151/54255
				BLAD NR. 1-03