

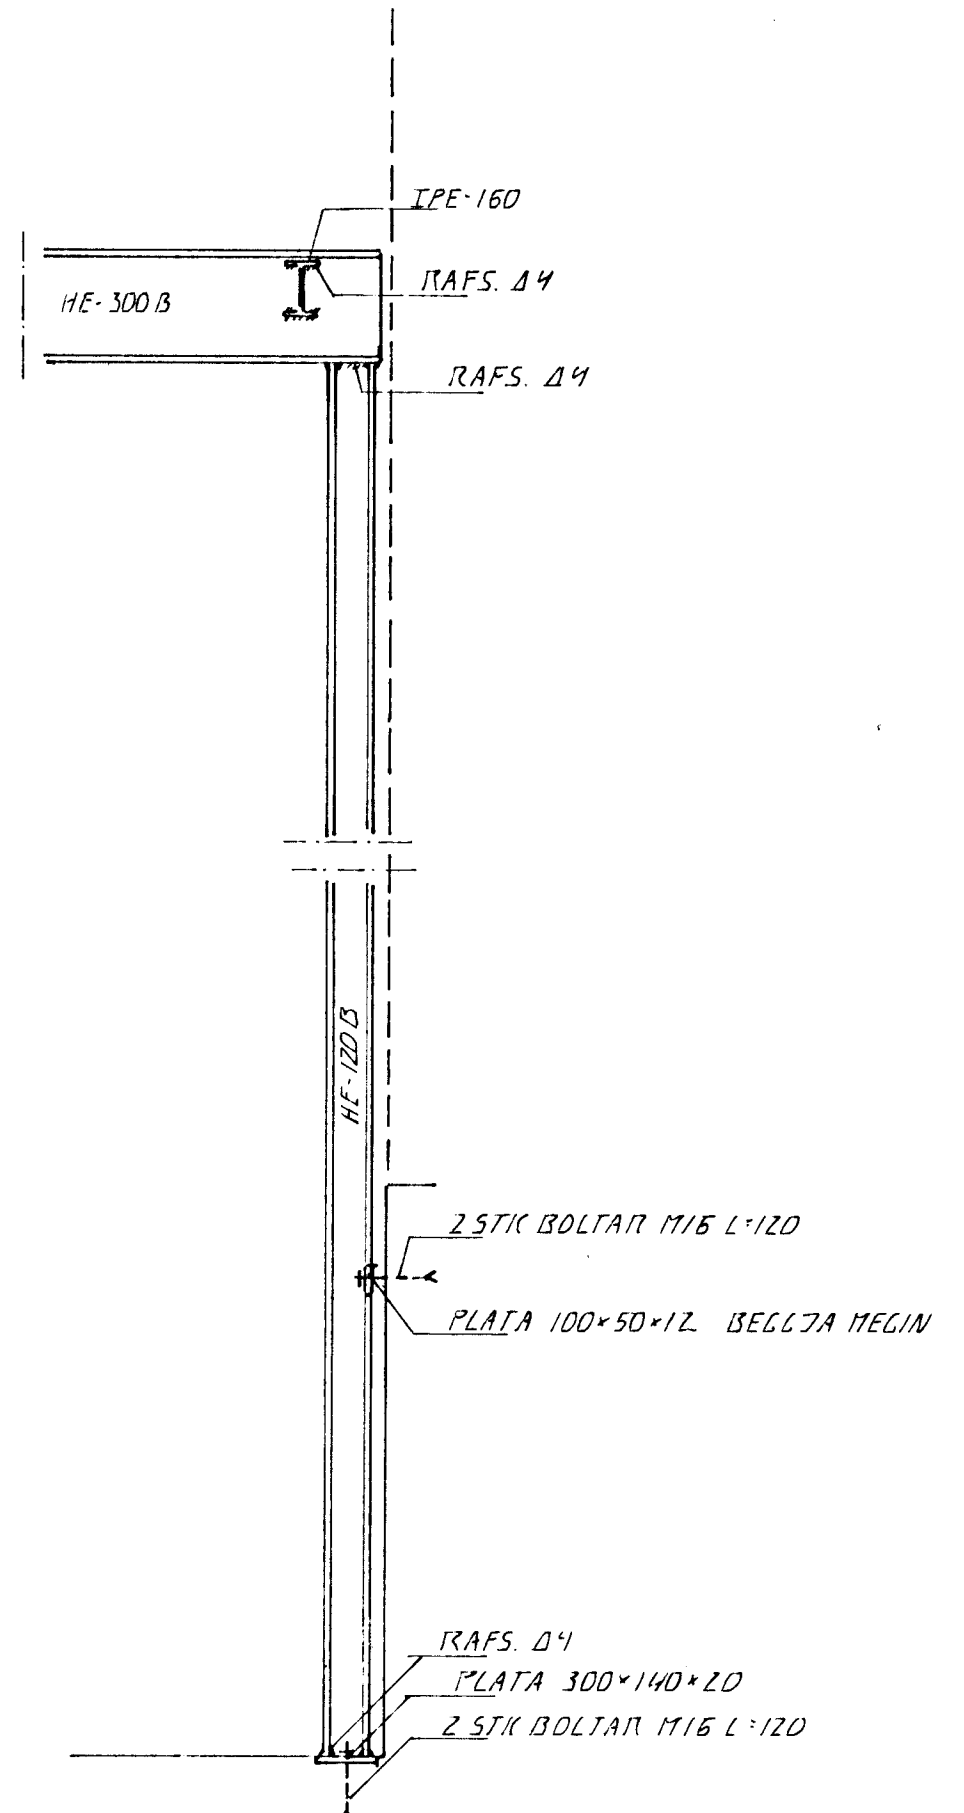



SNID 1. 1:20

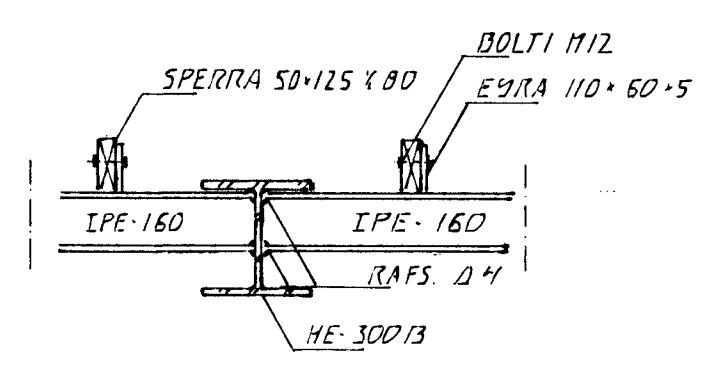


SNID 2. 1:20

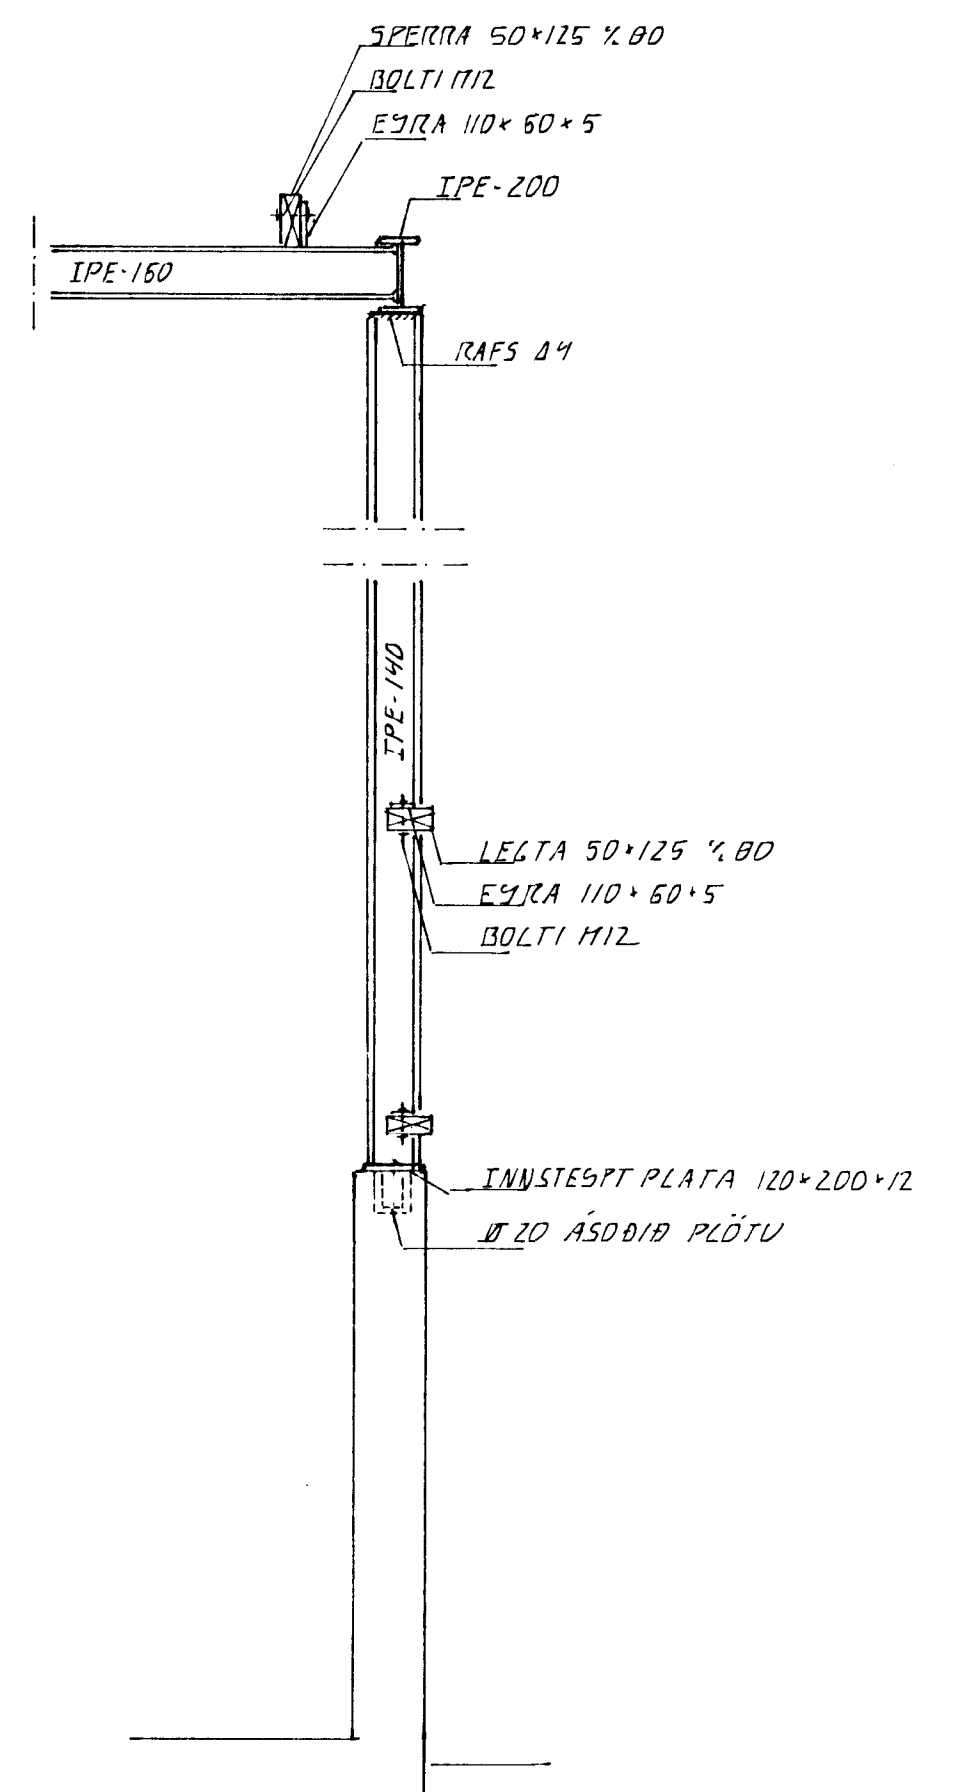

SNID 3. 1:20

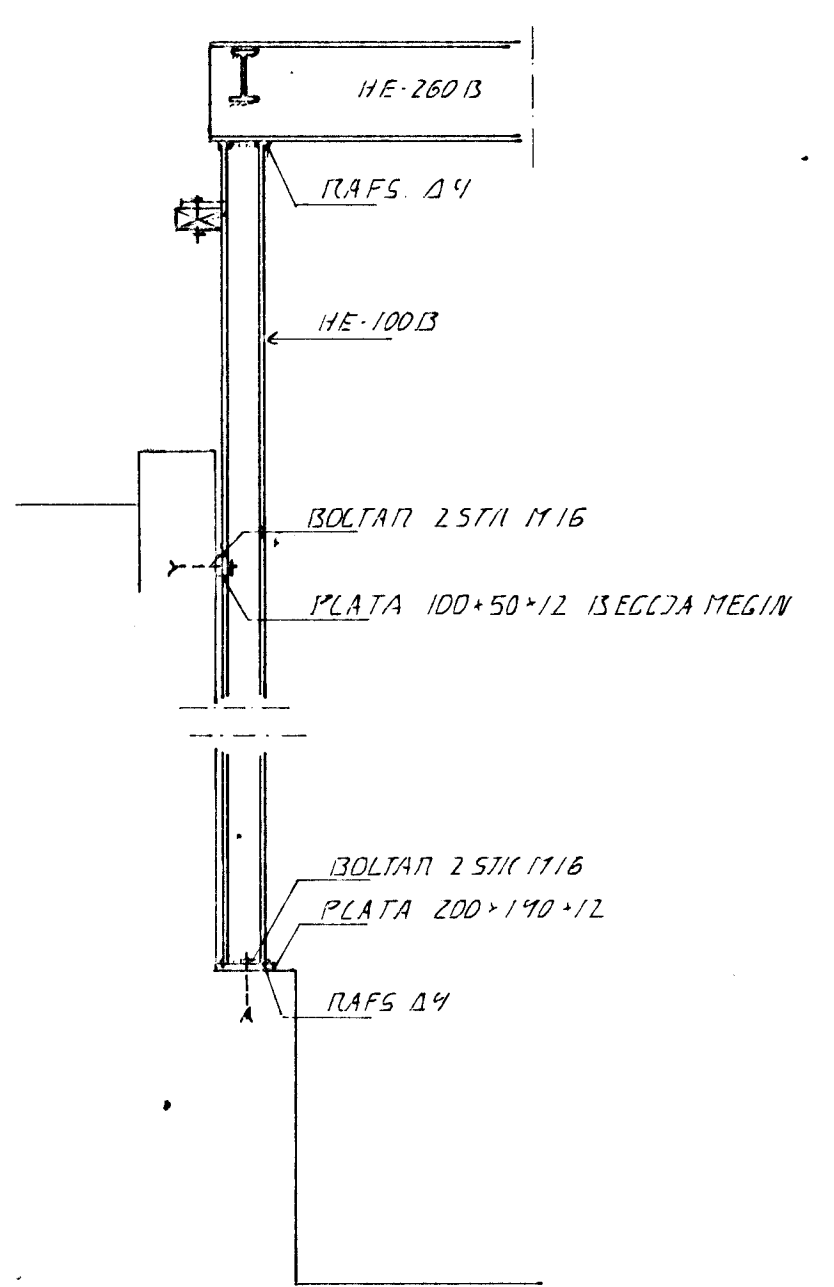

SNID 5. 1:20

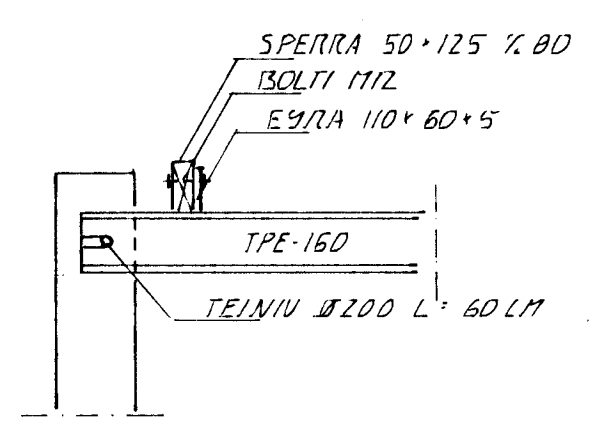

SNID 4. 1:20

SIGURINGAN  
GRUNNMYND SJÁDL. 1-03  
SIGURINGAN SJÁ DL 1-03

Byggingaútlit Hafnarfjarðar  
Algreitt þann  
24 MAI 1996  
Sigurbjartur Halldórsson

DR. NÚM.	DAGS.	EDLI BREVINGAR.	SIGN.
		MELABRAUT 25 HAFNARFIRÐI	DAGS. MAI 96
		VIEÐGÖNG, STÁLVIKRI, SÉRMÝNDIR	HANNAÐ
			TEIKNAD
			VERK NÚM.
			9613
		SIGURÐUR ÞORLEIFSSON	BLADNR.
		STRANDGÖTU 11 HAFNARFIRÐI SIMI 54151/54255	1-04