



GRUNNMYND GOLFHTI, 1:50

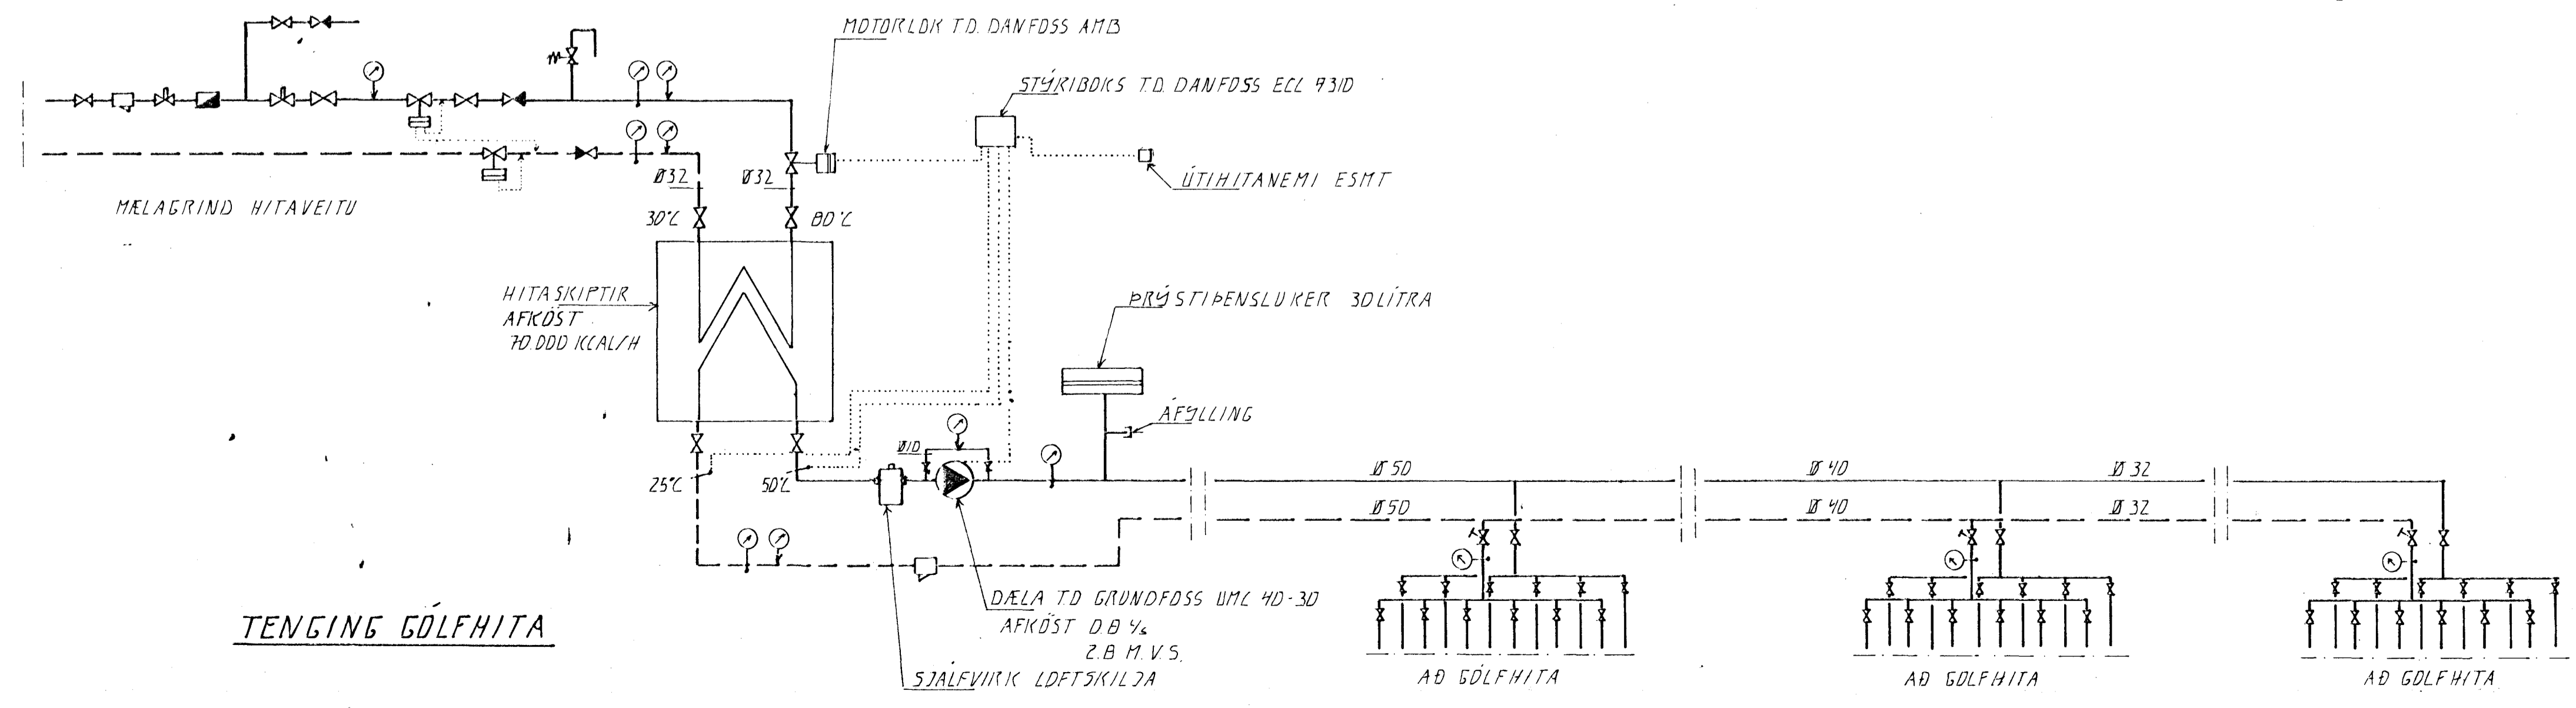

TENGING GOLFHTA

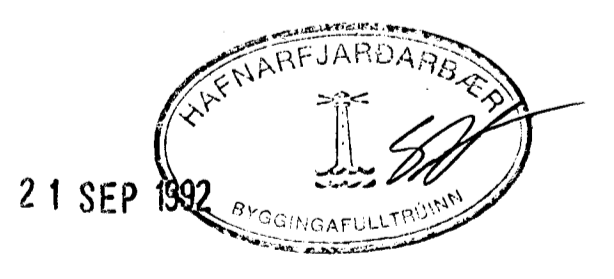

DR. NR.	DAGS	EDLI BREVTINGAR	SIÐN.
	SEPT. 92	HAFNARFJÓRÐI	
	42	HITALAGNIR	
	42		
	B925		
MELIKV. 1:50			
SIGURÐUR ÞORLEIFSSON	TEKNIFRÉÐINGUR F.T.T.F.I.		BLAD NR.
STRANDGÖTU 11	HAFNARFJÓRÐI	SÍMI 54151/54255	2-03