



GÖLFHITI. GRUNNMÝND 1:50

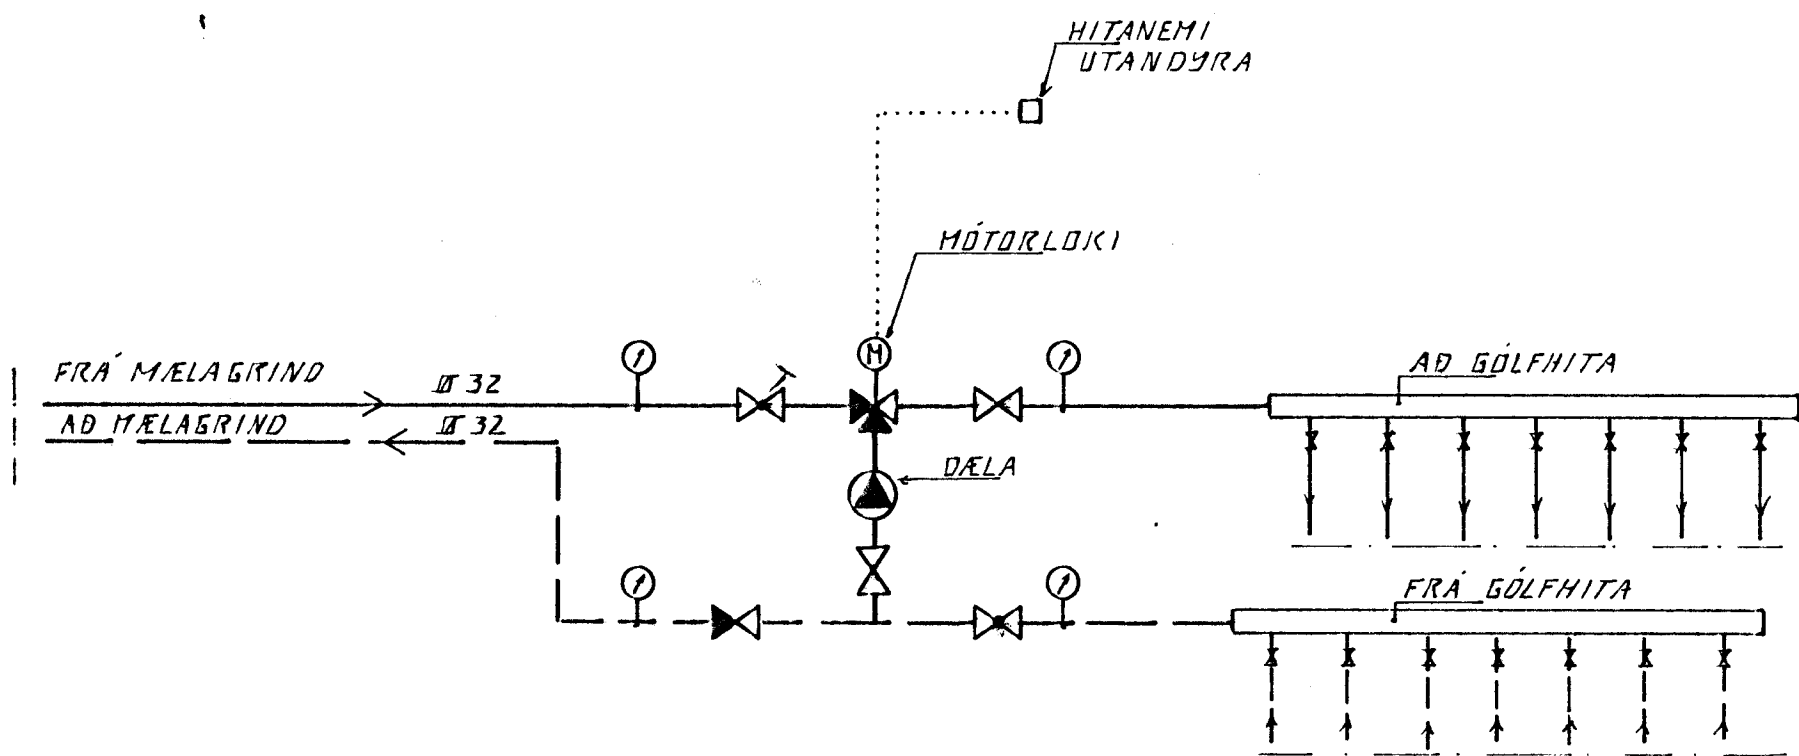

TENGING GÖLFHITA

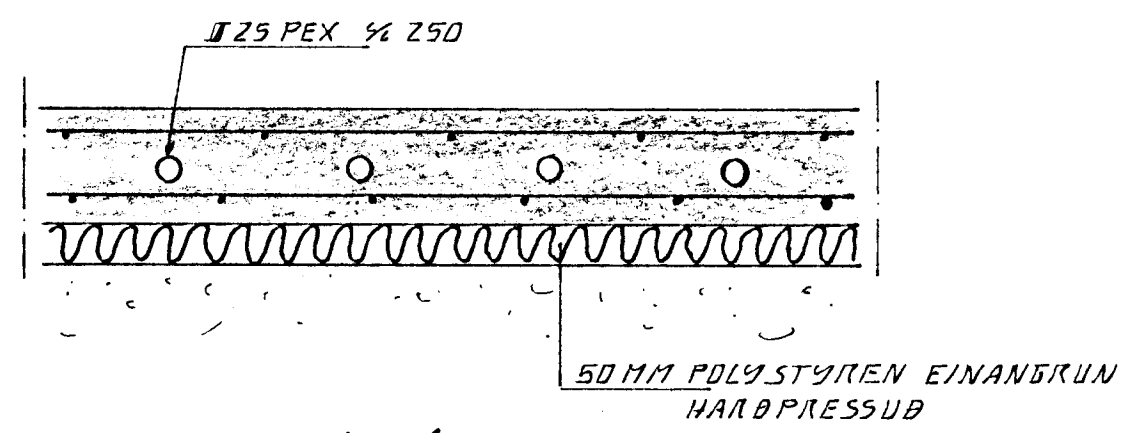

SNIDING GÖLFPLÖTU 1:10

BR.NR.		DAGS		EDLI BREVINGAR		SIGN.	
		JULI 90		MELABRAUT 25 HAFNARFIRÐI		DAGS	
		17		GÖLFHITI		TÆKKIÐ	
						VERK NR.	
						8926	
MELIKV.						BLAD NR.	
SIGURÐUR ÞORLEIFSSON TEKNIFRÉÐINGUR F.T.F.I.						2-03	
STRANDGÖTU 11				HAFNARFIRÐI		SÍMI 54151/54255	