



PAK GRUNNMÝND, 1:50

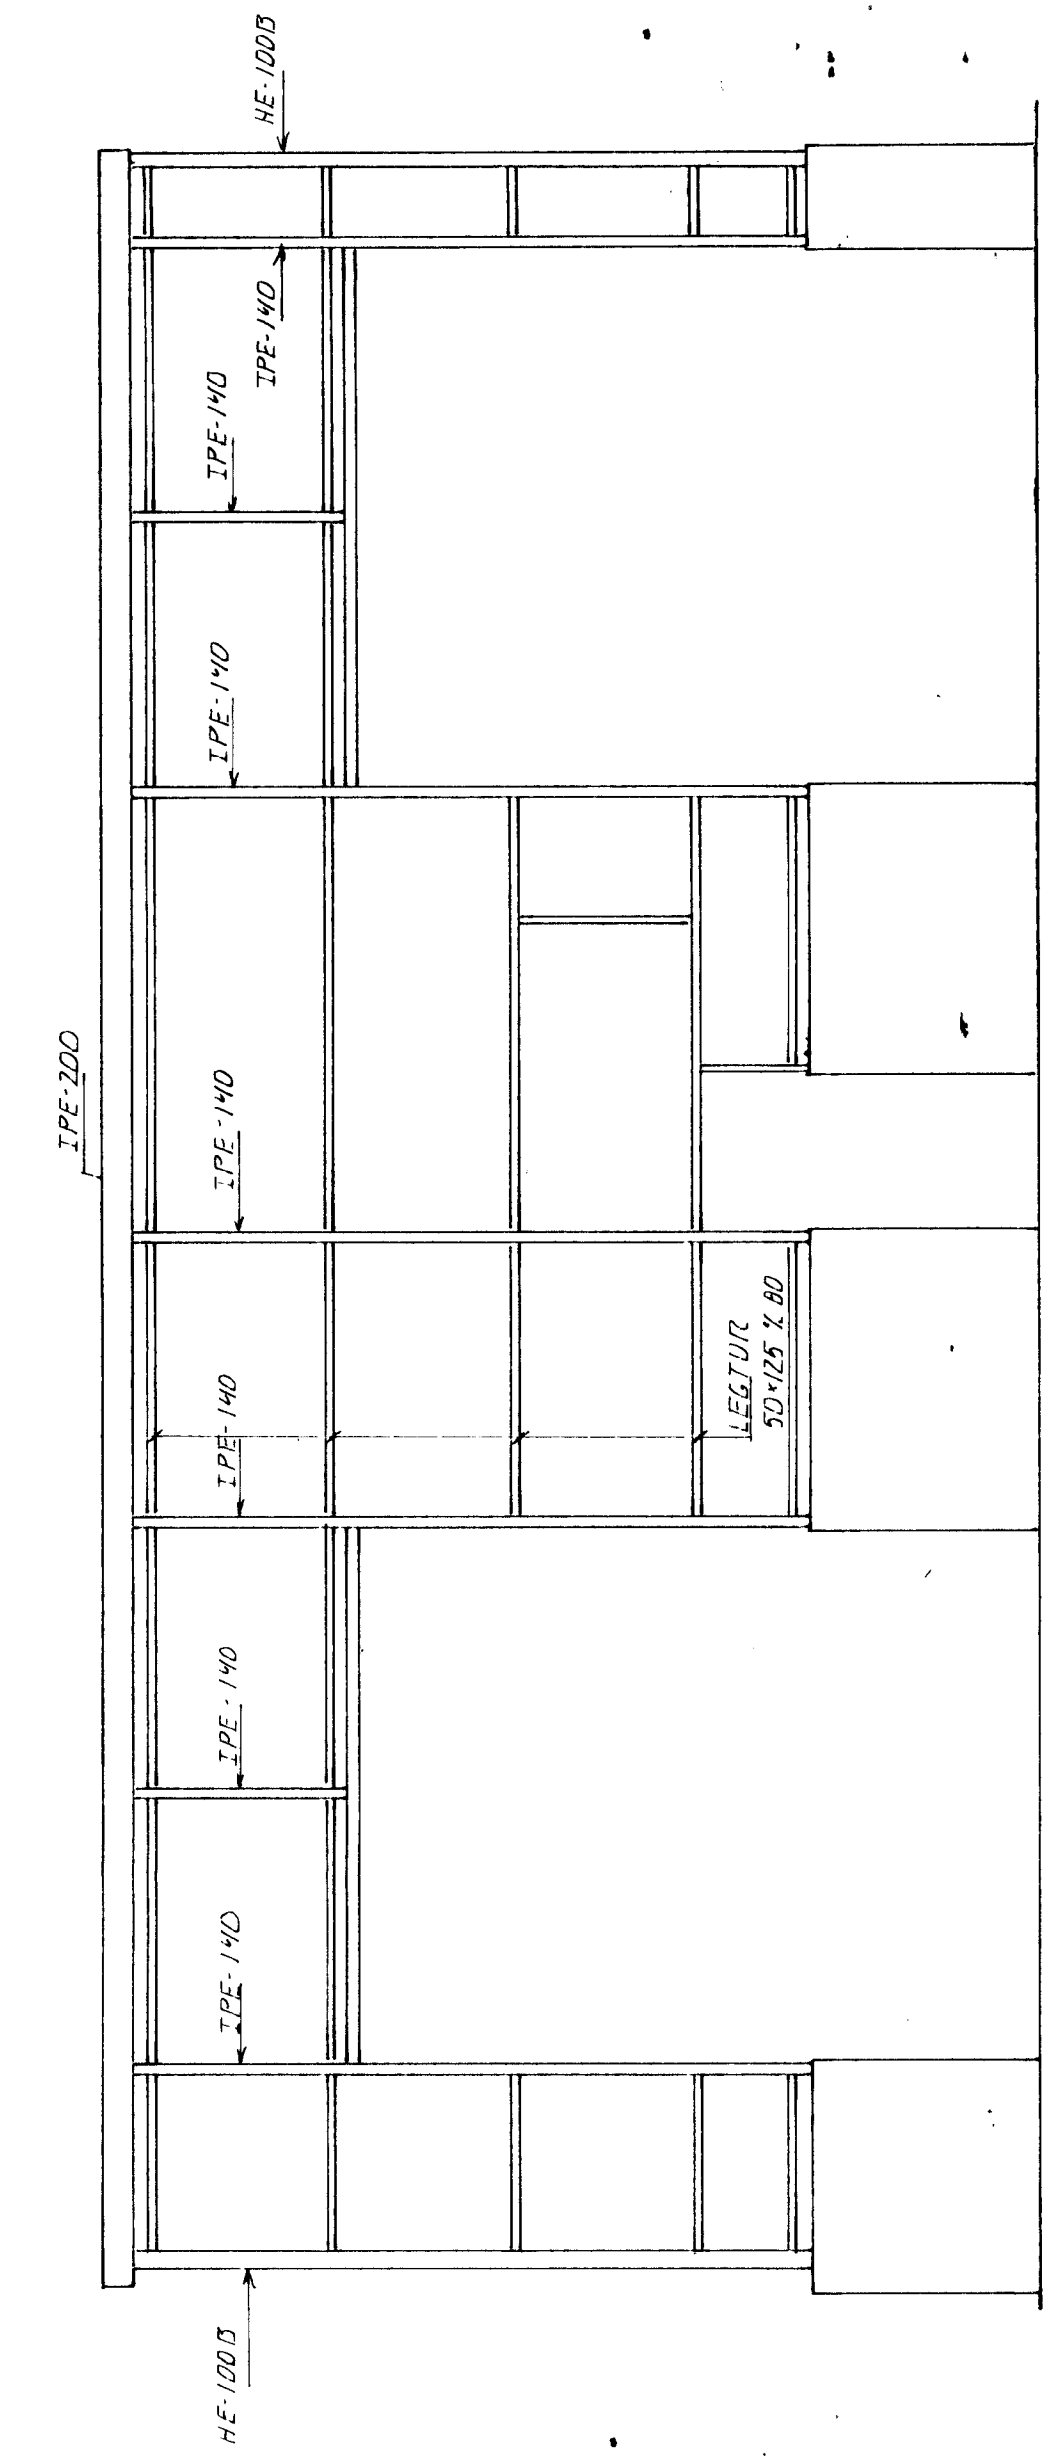

ÁSYND B-B, 1:50

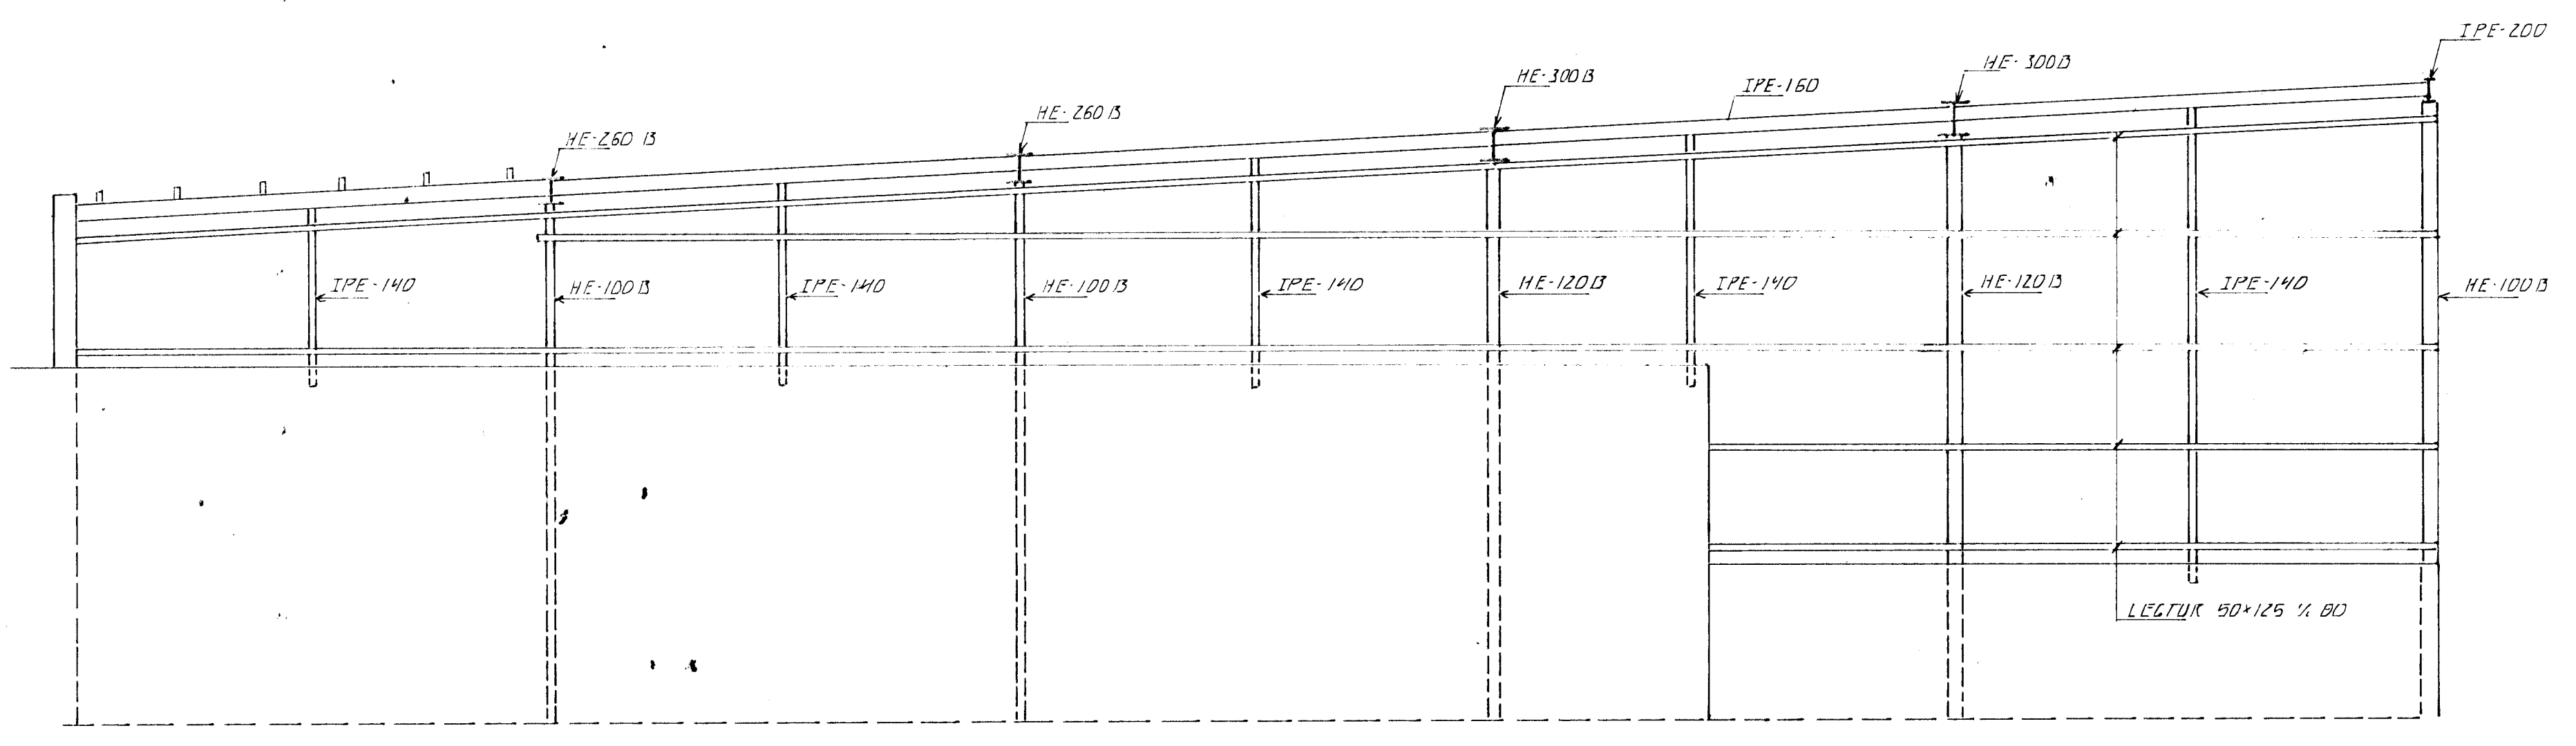

ÁSYND A-A, 1:50

Sola

BR. NR.	DAGS	EDLI BREVTINGAR	SIGN.
MELABRAUT 25 HAFNARFIRÐI VIÐBYGGING, STÁLVIKRI			DAGS MARS 96 HANNAÐ 4X TEIKNAD 4X VERK NR 9613
MELIKV. SIGURÐUR ÞORLEIFSSON TEKNIFRÆÐINGUR F.M.E.I. STRANDGÖTU 11 HAFNARFIRÐI SÍMI 54151/54255			BLAD NR 1-03