
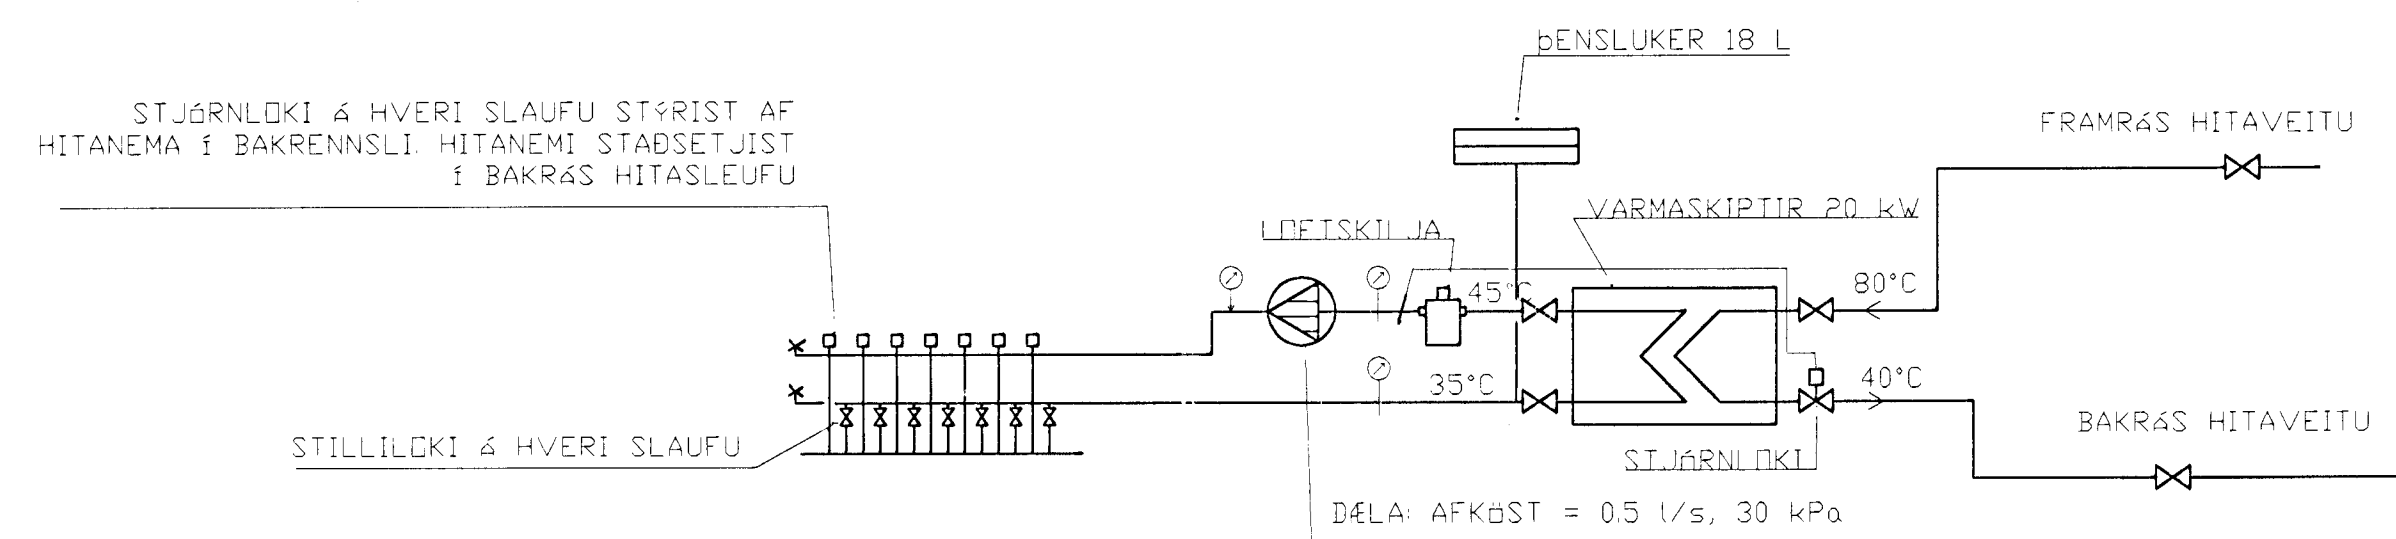


SKÝRINGAR

INNSTEYPTAR GÓLFHITALAGNIR ERU 20x2
 PE-PEX 0,6 MPa, 60°C
 STEYFUDULA YFIR LÖGNUM MÍN 30 MM

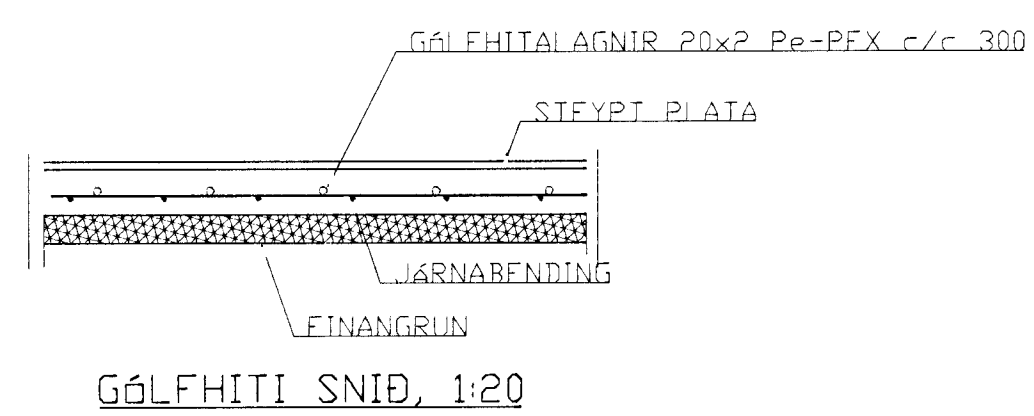

1	02/99	bætt við undirst. f. sölun	sp
BR.	DAGS.	EDLI BREITINGA	SIGN.
MELABRAUT 28 HAFNARFIRÐI			
Grunnmynd gólfhitalagnir 1/50			
DAGS. mars 1999			Byggingaáttvölur Hafnarfjarðar Algreitt þann 08. MAI 1999
VERK NR. 98 - 50			
TEIKN. NR. 02 - 02			
HANNAD sig 2411483009			
TEIKNAD			
YFIRFARID			