


Snid of töflurými

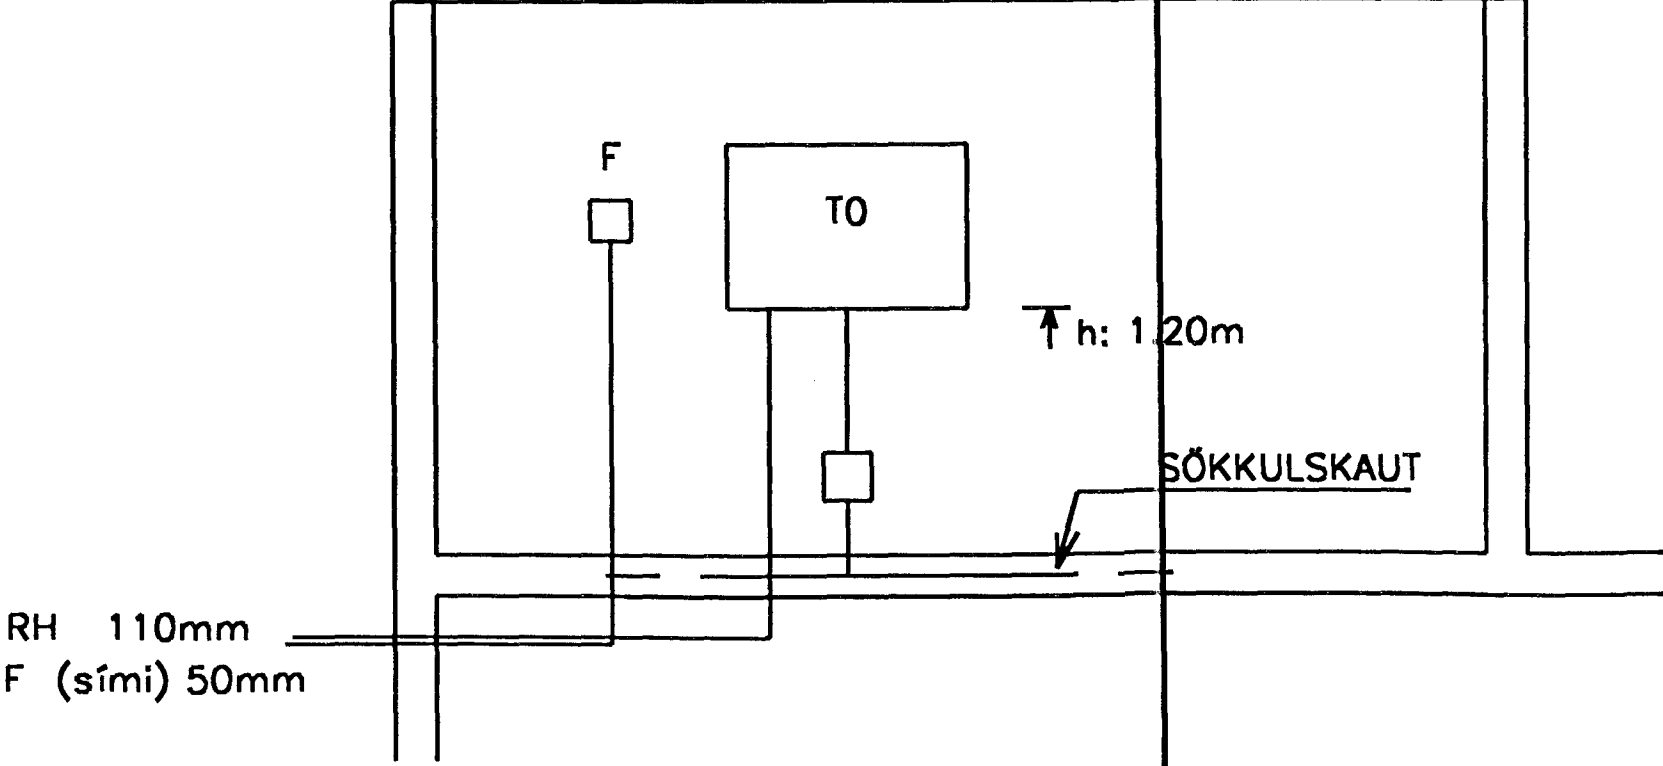

NR.	BREYTING	DAGS.	
MELABRAUT 29 HAFNARFIRÐI			
Einlínummynd Afstöðummynd Snið		HANNAD	JE/GSG
		TEIKNAD	JE/GSG
		DAGSETN.	JÚLÍ '98
		BLAD	3 AF 3
		KVARDI	1:50
VERK NR.	98004		
Jens Evertsson kt.: 160242 7799 s.: 565 3670 898 3680			
Guðm. Steinn Guðmundsson kt. 170348 2739 s. 5554695			