

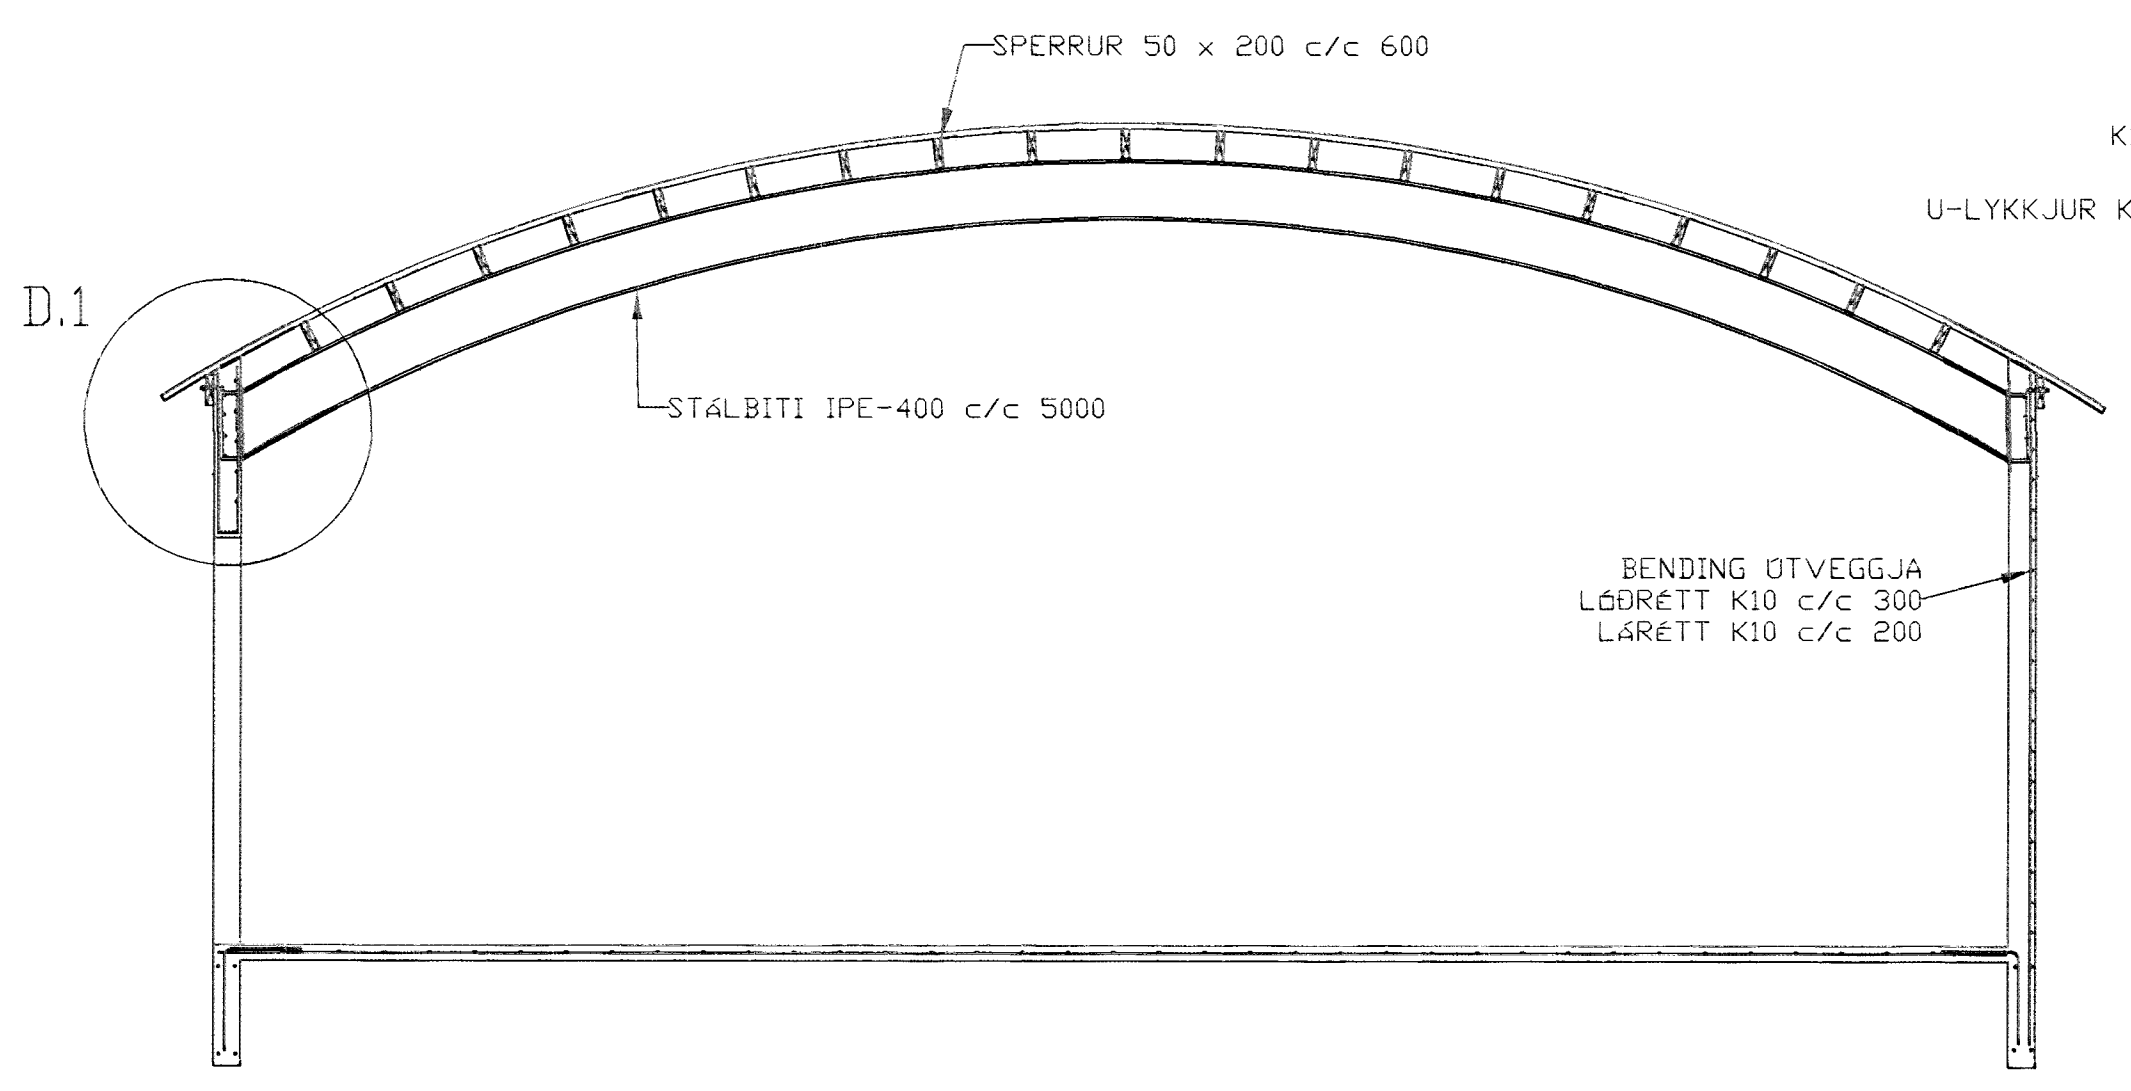
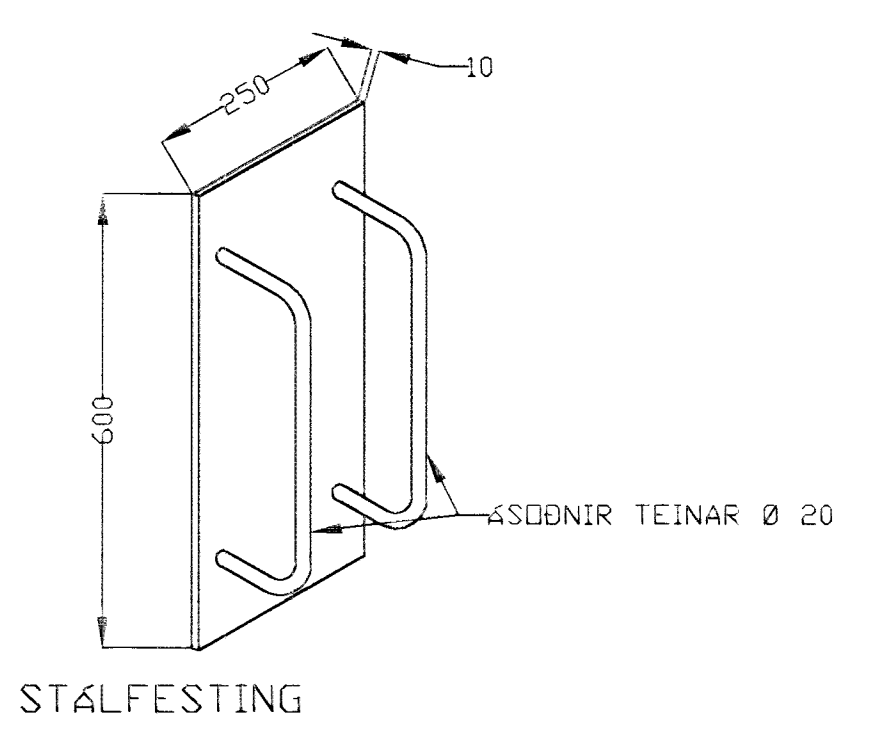


GRUNNMYND 1:50

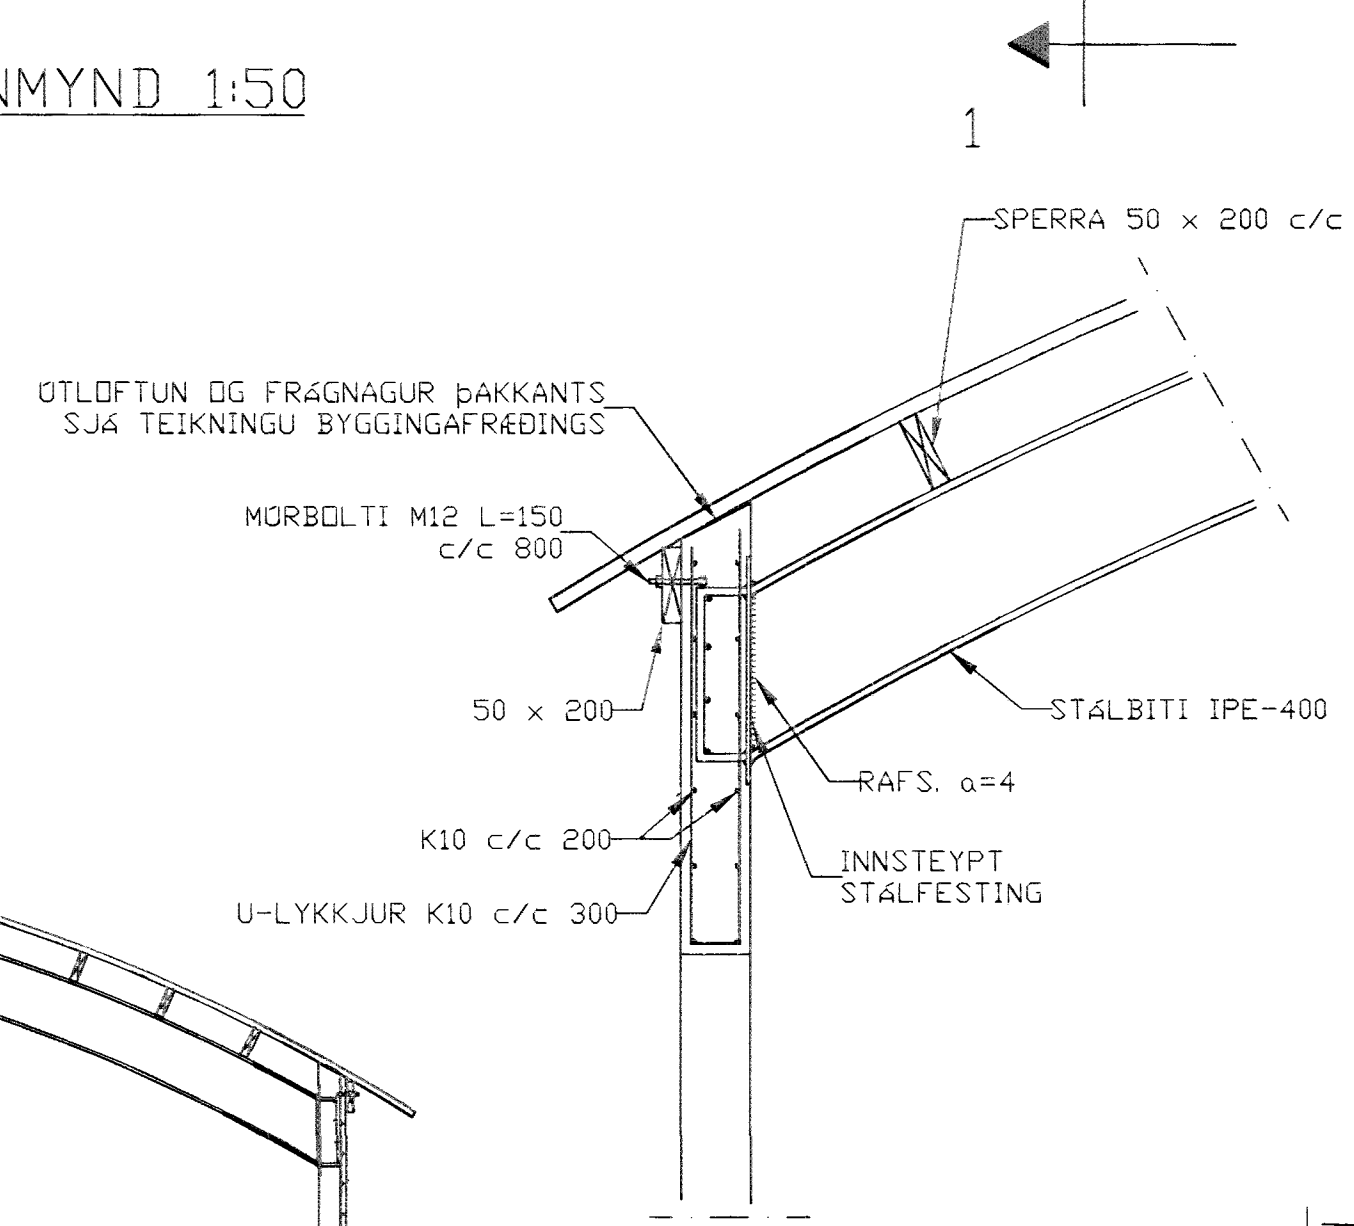



SNID 1-1, 1:50

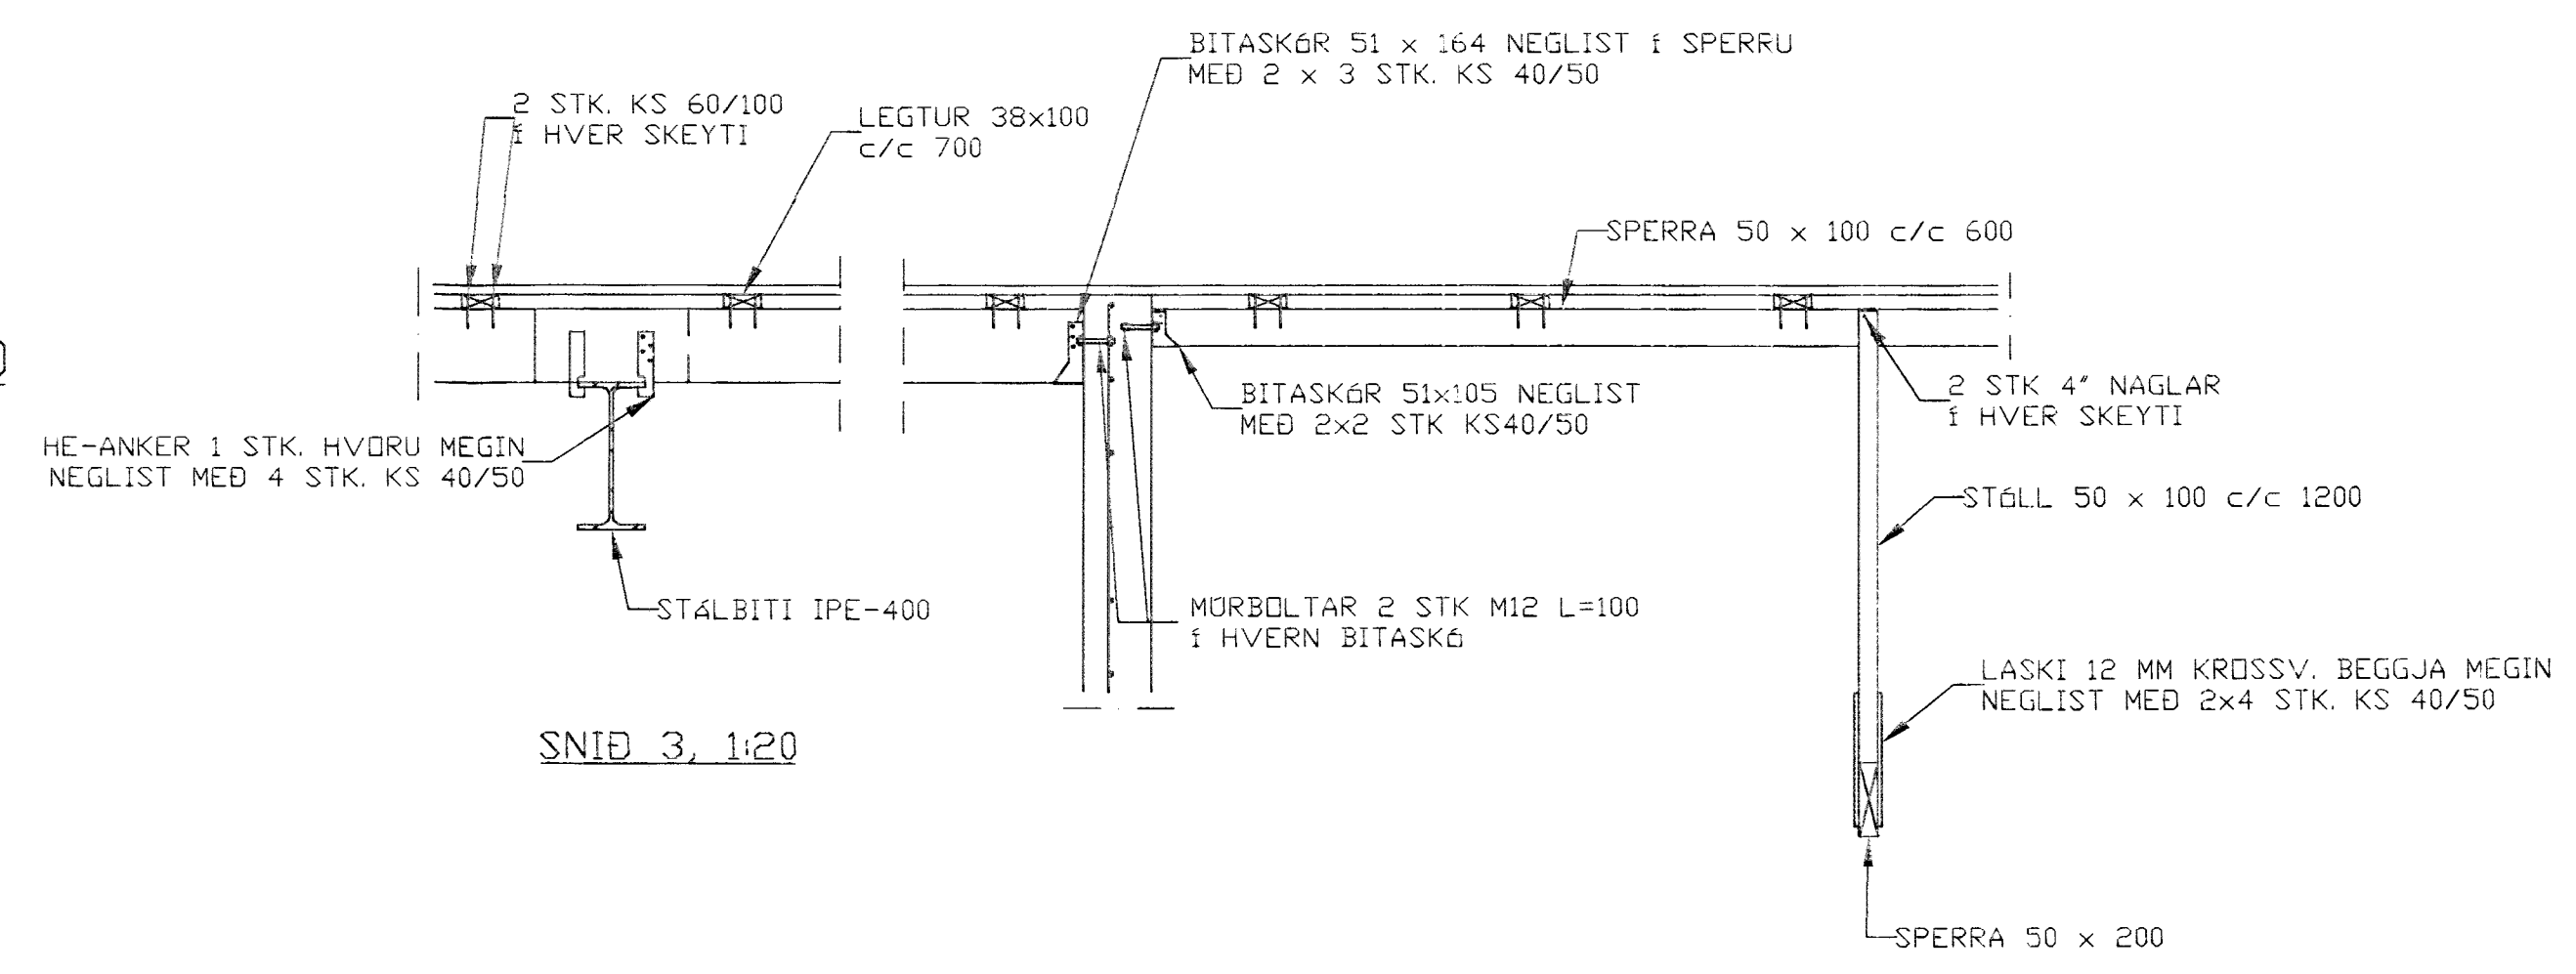

SNID 3, 1:20

SKÝRINGAR  
 ALMENNAR SKÝRINGAR SJÁ BL. 1-01  
 BENDING VEGGJA  
 ÖTVEGGJIR EINFÖLD GRIND Í ÖTBRON  
 LÆRÉTT K10 c/c 200  
 LÖÐRÉTT K10 c/c 300

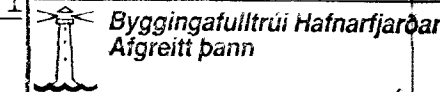BR.	DAGS.	EDLI BREITINGA	SIGN.
<b>MELABRAUT 29</b> <b>HAFNARFIRÐI</b>  <b>VEGGIR, ÞAKVIRKI</b> 27 APR. 1998  Sigurbjartur Halldórsson			
DAGS. APRIL 98			
VERK. NR. 9754			
TEIKN. NR. 1-04			
HANNAD SVEINBJARN HINRIKSSON			
TEIKNAD SVEINBJARN HINRIKSSON			
YFIRFARIÐ			
TÆKNIÞJÁNUSTA SIGURÐAR ÞORLEIFSSONAR ehf			
STRANDGÖTU 11-220 HAFNARFIRÐI-SÍMI 555-4255			