




Samþykkt á fundi bygginga-  
nefndar þ. 16. 6. 82  
9/2 19 83  
BYGGINGAVALTTRÖÐUN  
Í HAFNARFIRDI  
*[Signature]*

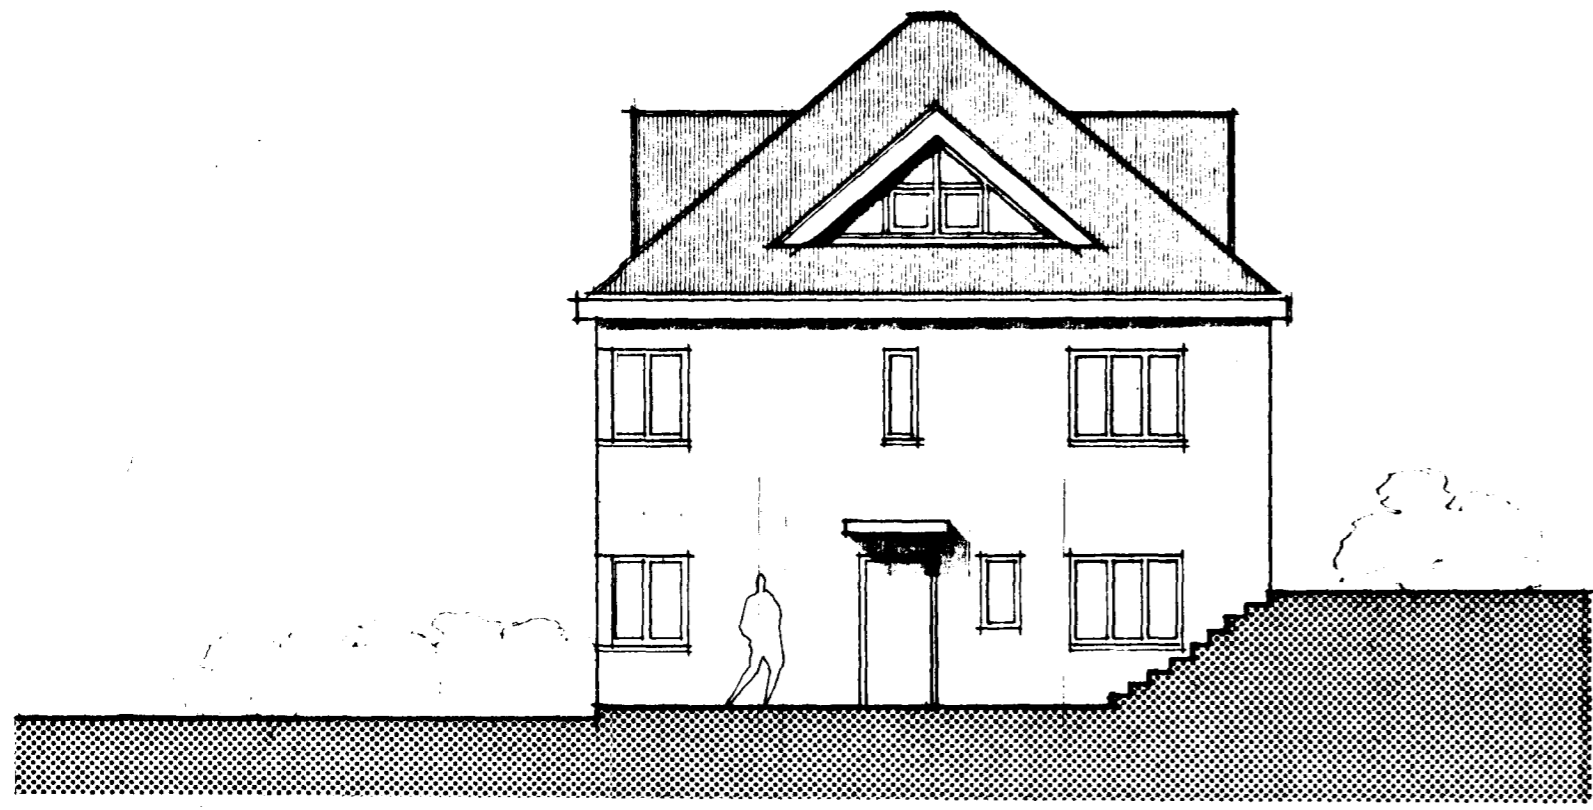


útlit sudaustur

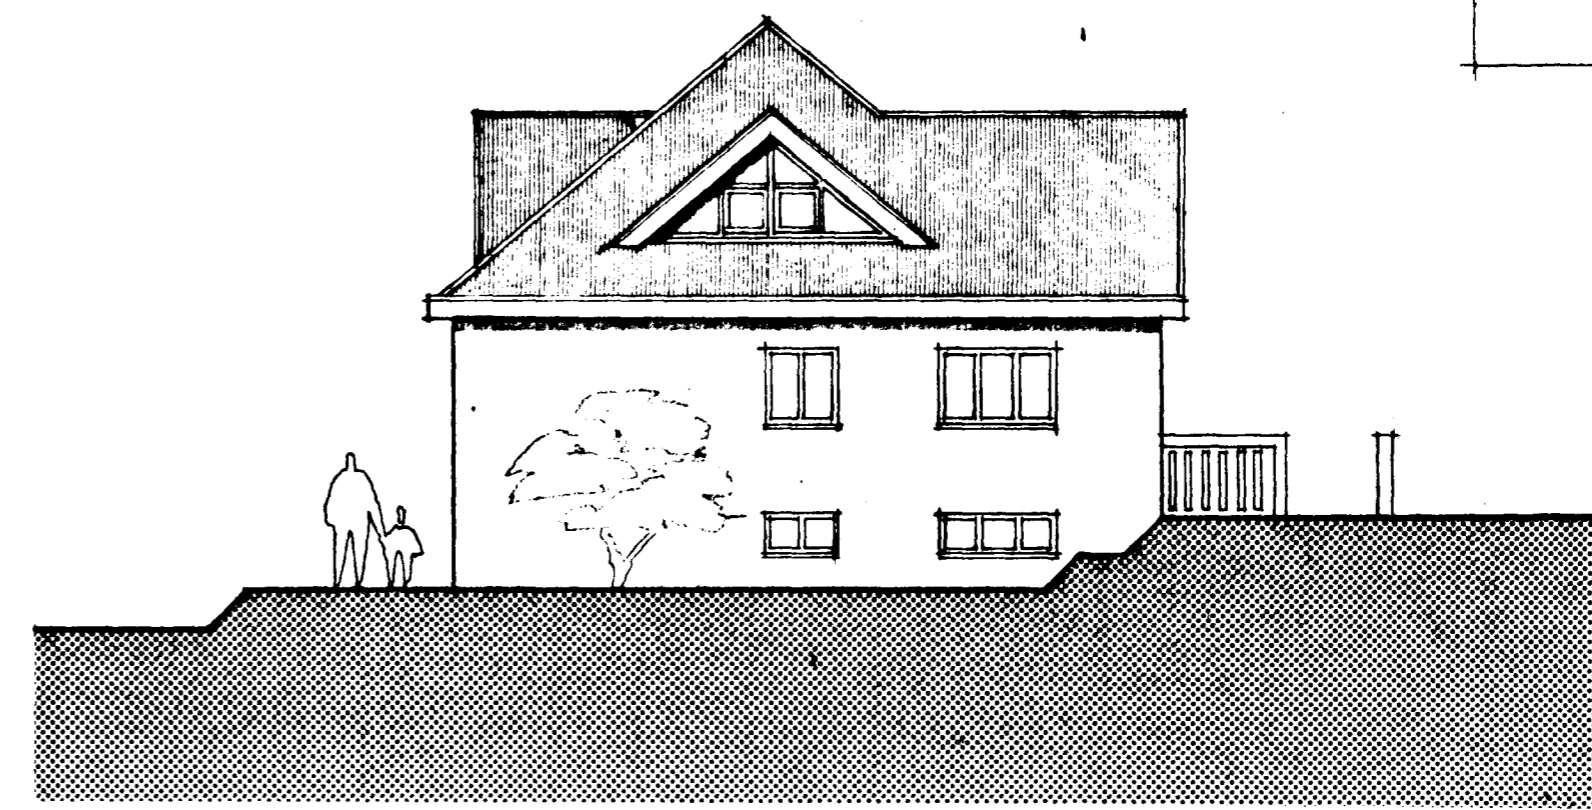

útlit norðaustur

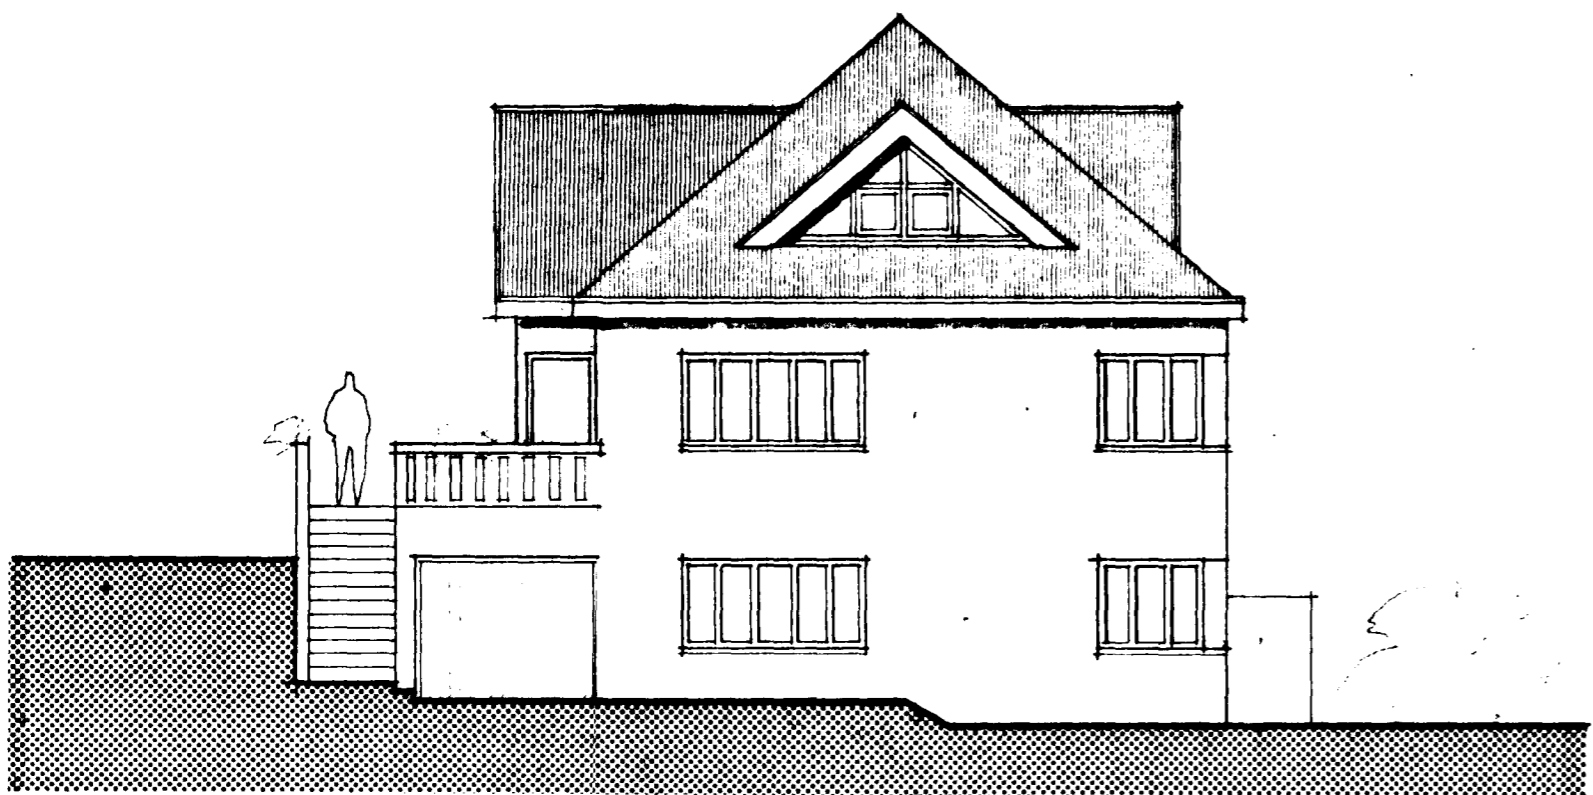

útlit sudvestur

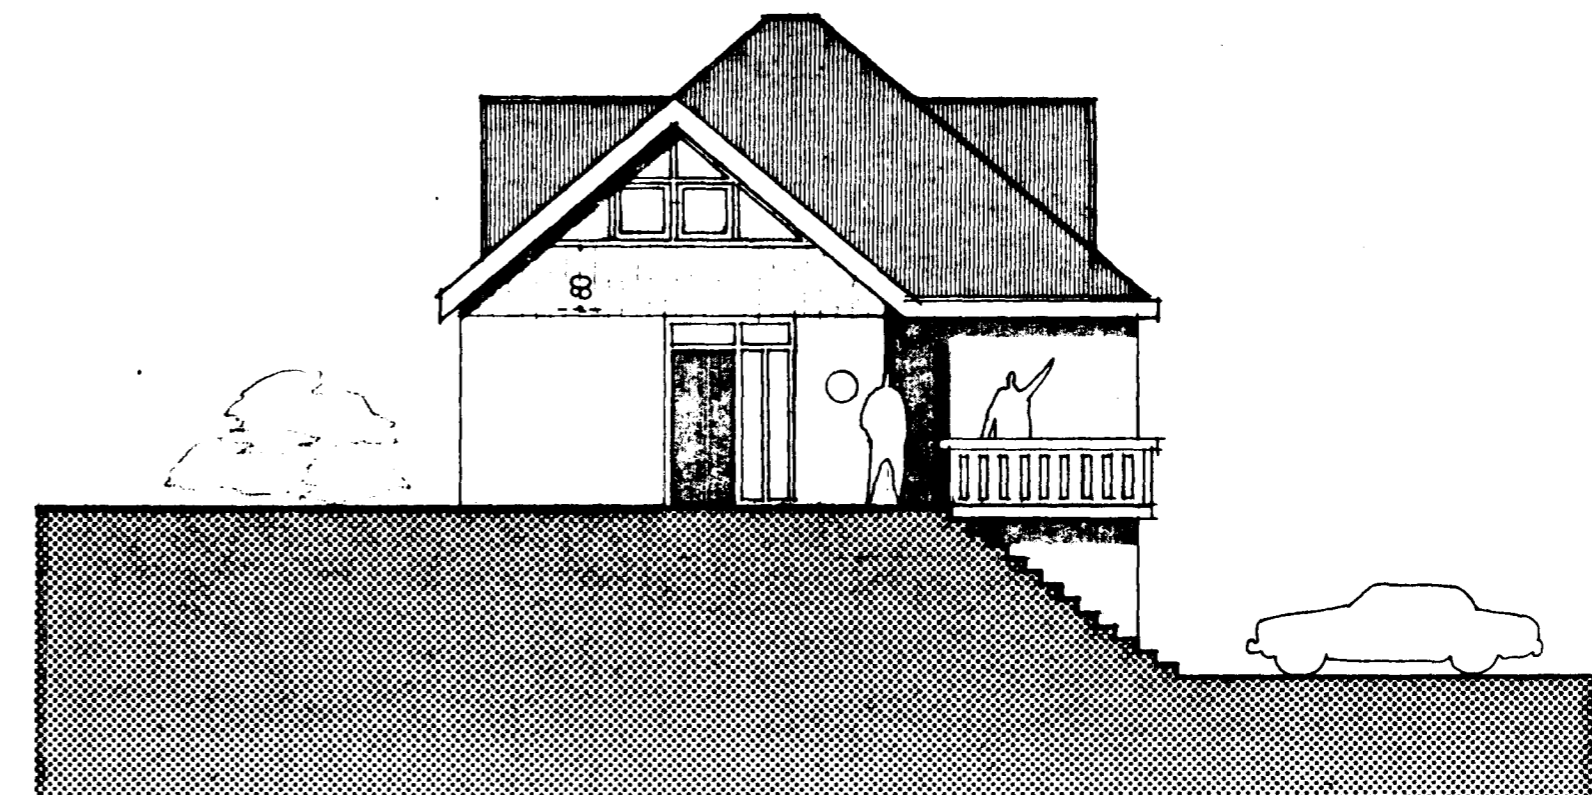

útlit nordvestur

6120-0100 01

**TEIKNISTOFAN H.F. ÁRMÚLA 6** 105 REYKJAVÍK  
SÍMI 3 87 50

GÍSLI HALLDÓRSSON ARKITEKT FAI. JÓSEF REYNIS ARKITEKT FAI. LEIFUR GÍSLASON BYGGINGAÞR BFÍ. BJARNI MARTEINSSON ARKITEKT FAI. HALLDÓR GUDMUNDSSON ARKITEKT FAI.		VERKEFNI	merkurgata 10 hafnarfirdi
		VERK	rishæð
		NR	A·2
SAMR <i>[Signature]</i> jan '83		MÁL	1:100
		DAGS	júní '82
		TEKN	