




Sæki 1011 fundi by 1011-
 10 11 82
 20 11 82
 BYGGINGA- OG
 I HAFNARFIRÐI
 Þórunn Jónsdóttir

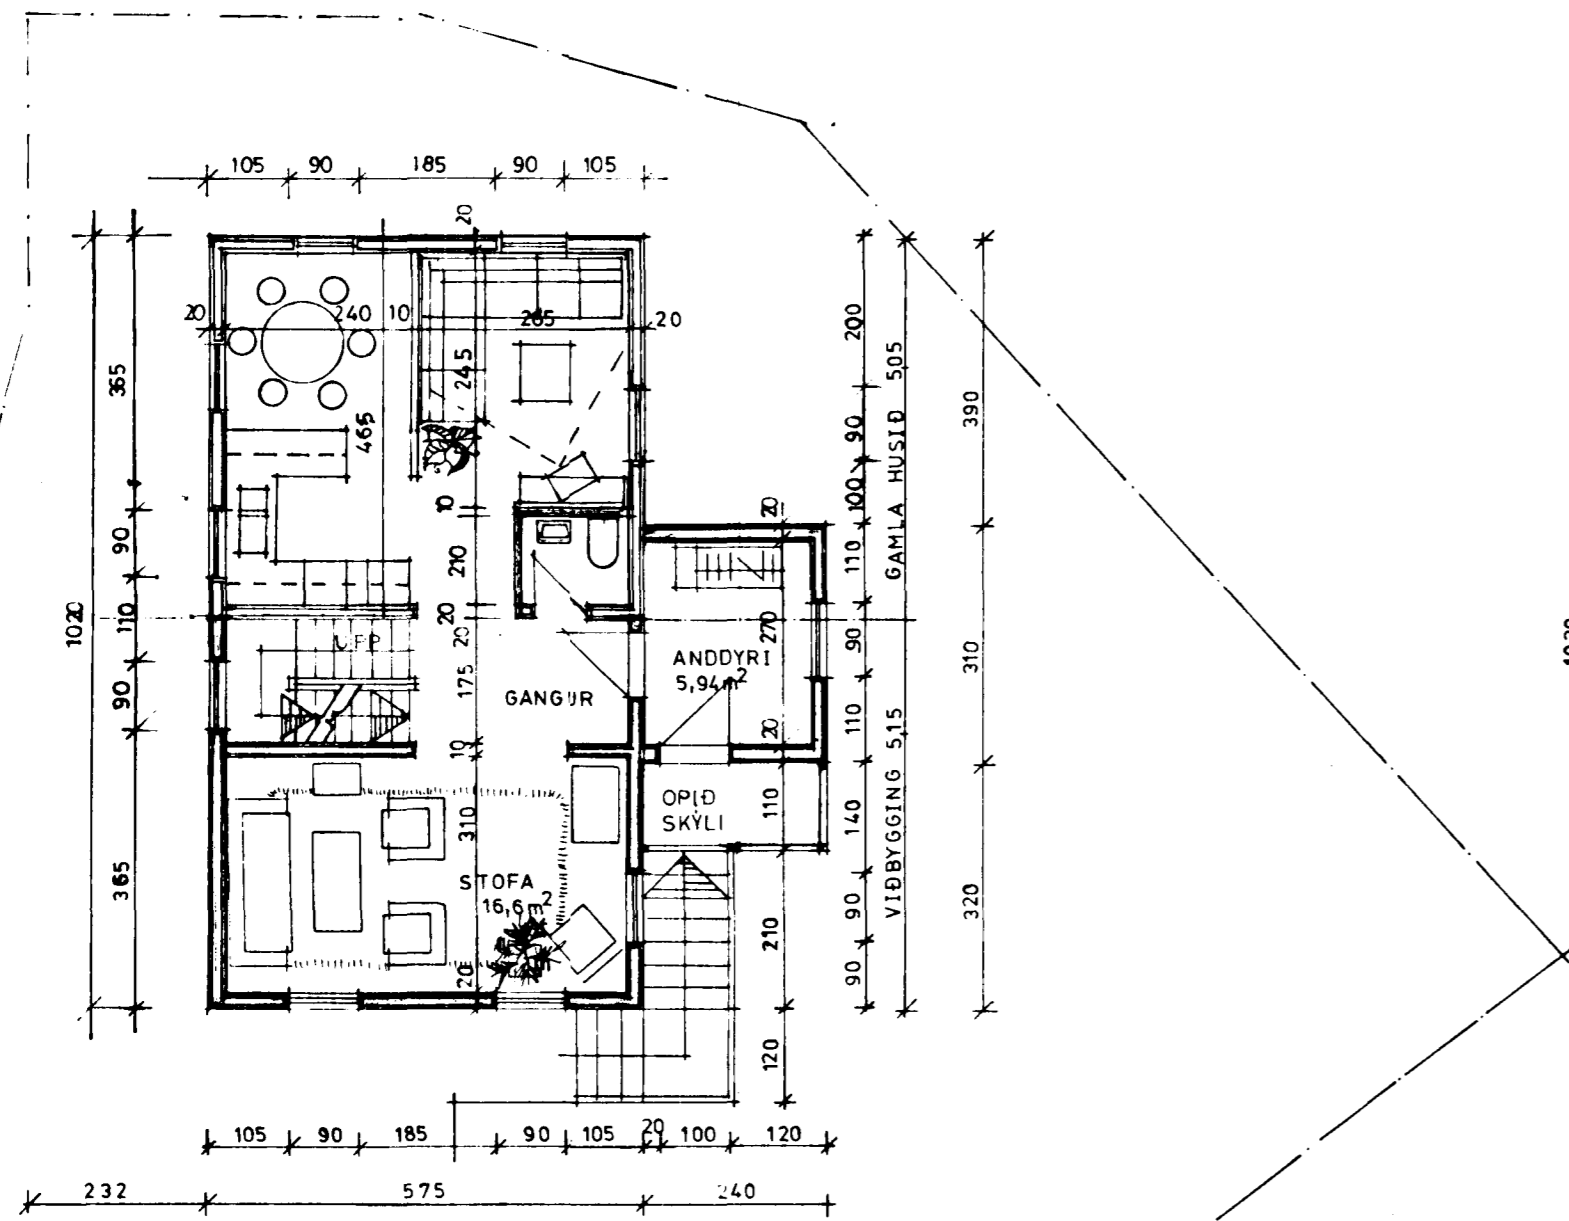

GRUNNMYND HÆÐAR 1:100


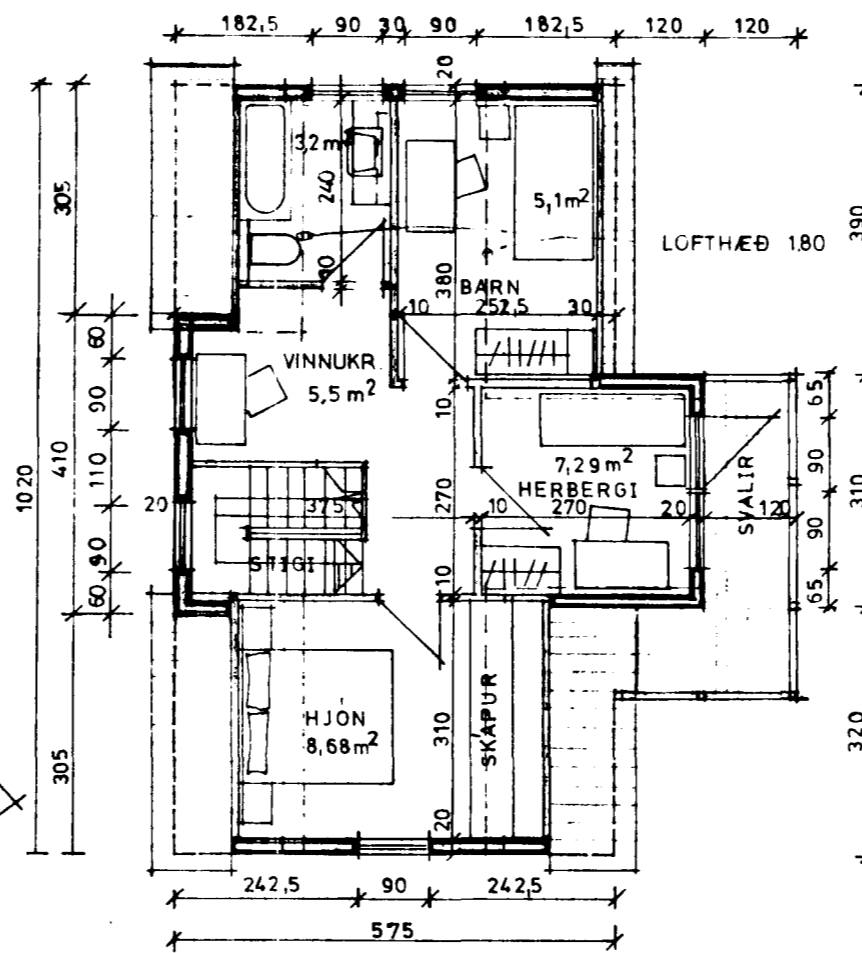


GRUNNMYND ÞAKHÆÐAR 1:100

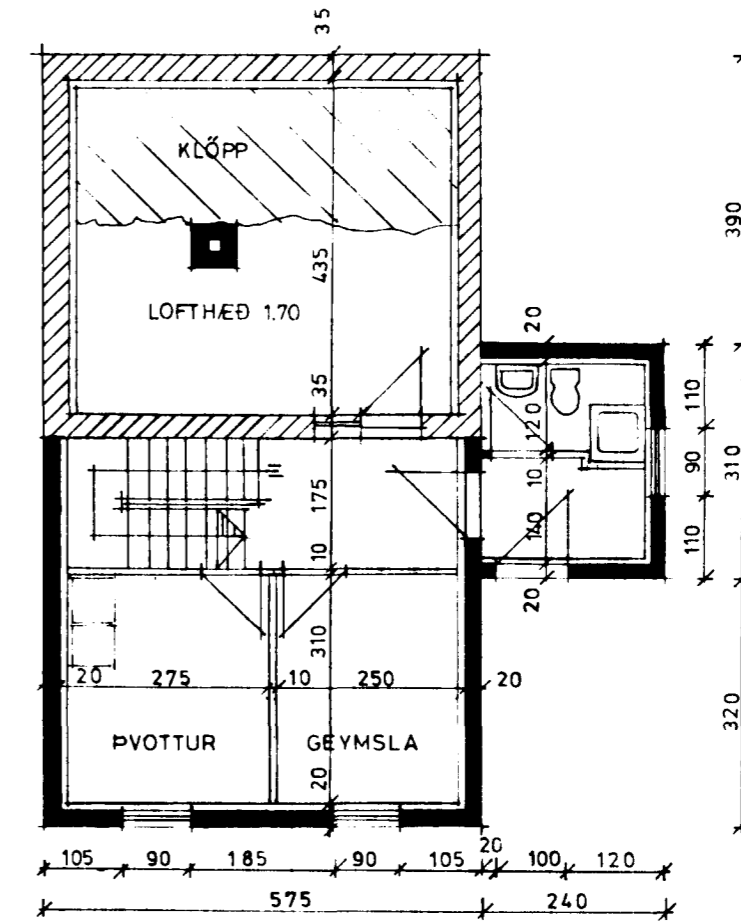


GRUNNMYND KJALLARA 1:100

HÆÐ	66 m ²	
RIS	36 m ²	
SAMTALS	102 m ²	N
LÖÐ SKV. LÖÐARSAMN	275 m ²	0,37
FORVERKSORT	335 m ²	0,30
KORT V THORODSEN	348 m ²	0,29

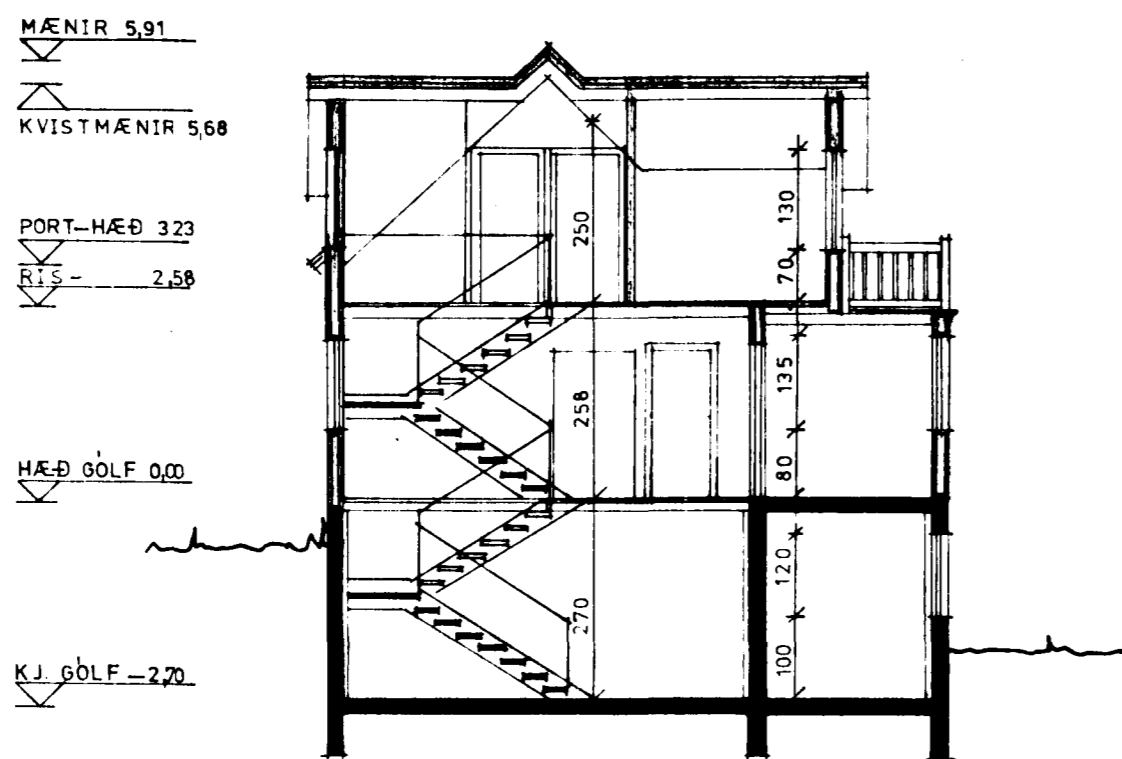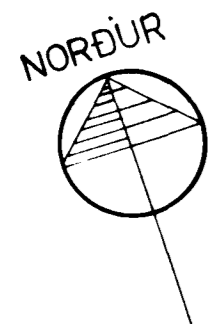

SNID 1:100

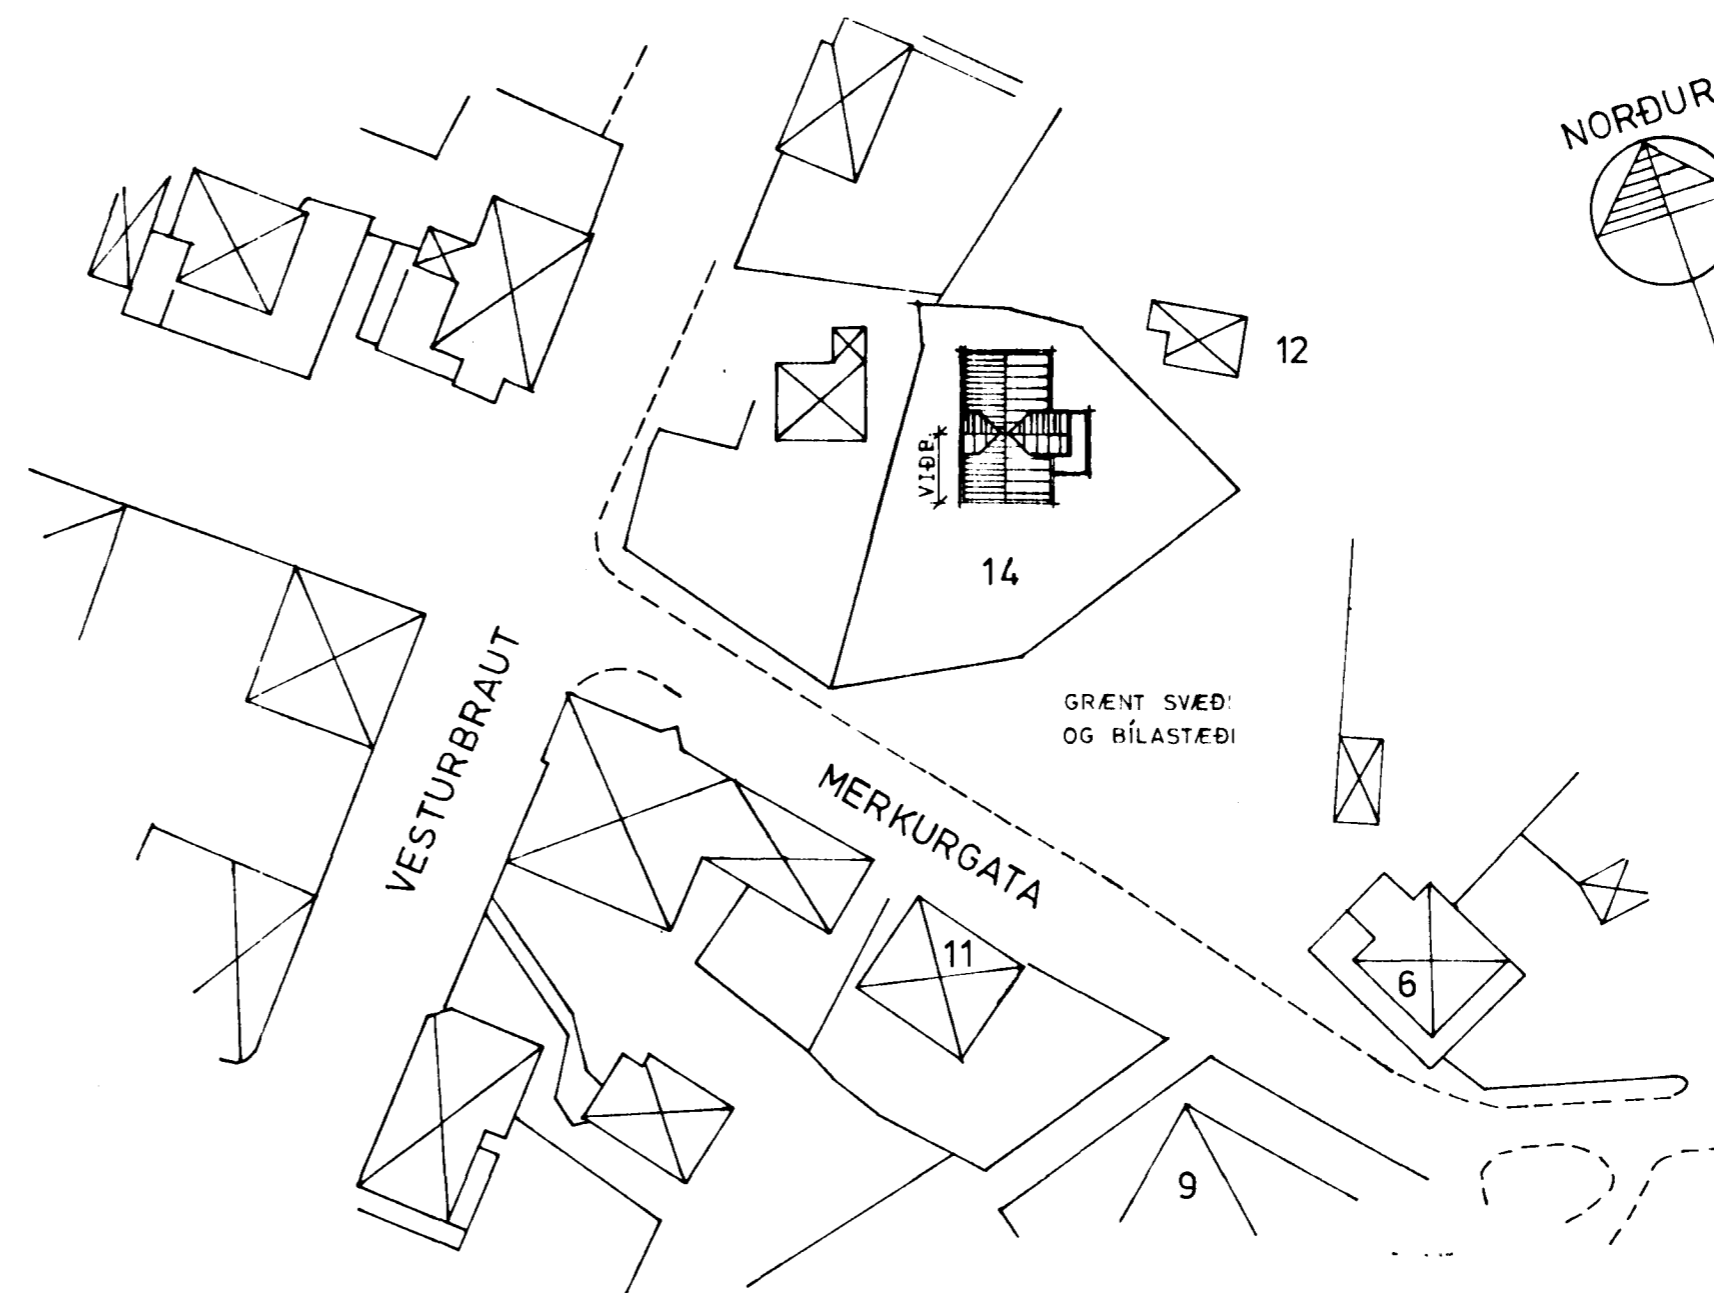

AFSTÖÐUMYND 1:500

TEIKNISTOFAN HRINGBRAUT 56, 220 HAFNARFIRÐI, S 54355
 PALL V. BJARNASON, ARKITEKT FAI

MERKURGATA 14, HAFNARFIRÐI

GRUNNMYNDIR - SNID - AFSTÖÐUMYND

Páll V. Bjarnason

106.02

DAGS	APRÍL 1982
KVARDI	1:100
HANNAÐ	P V B
TEIKNAD	SR
VFIRF	P.V. Bj.

BREYTT Í OKT 1982
 BREYTT Í NOV 1985