
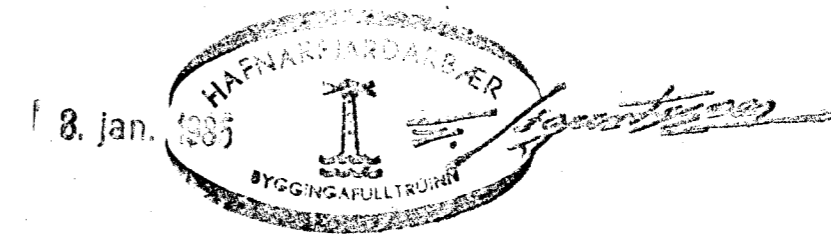


KERFI ≈ 1:50

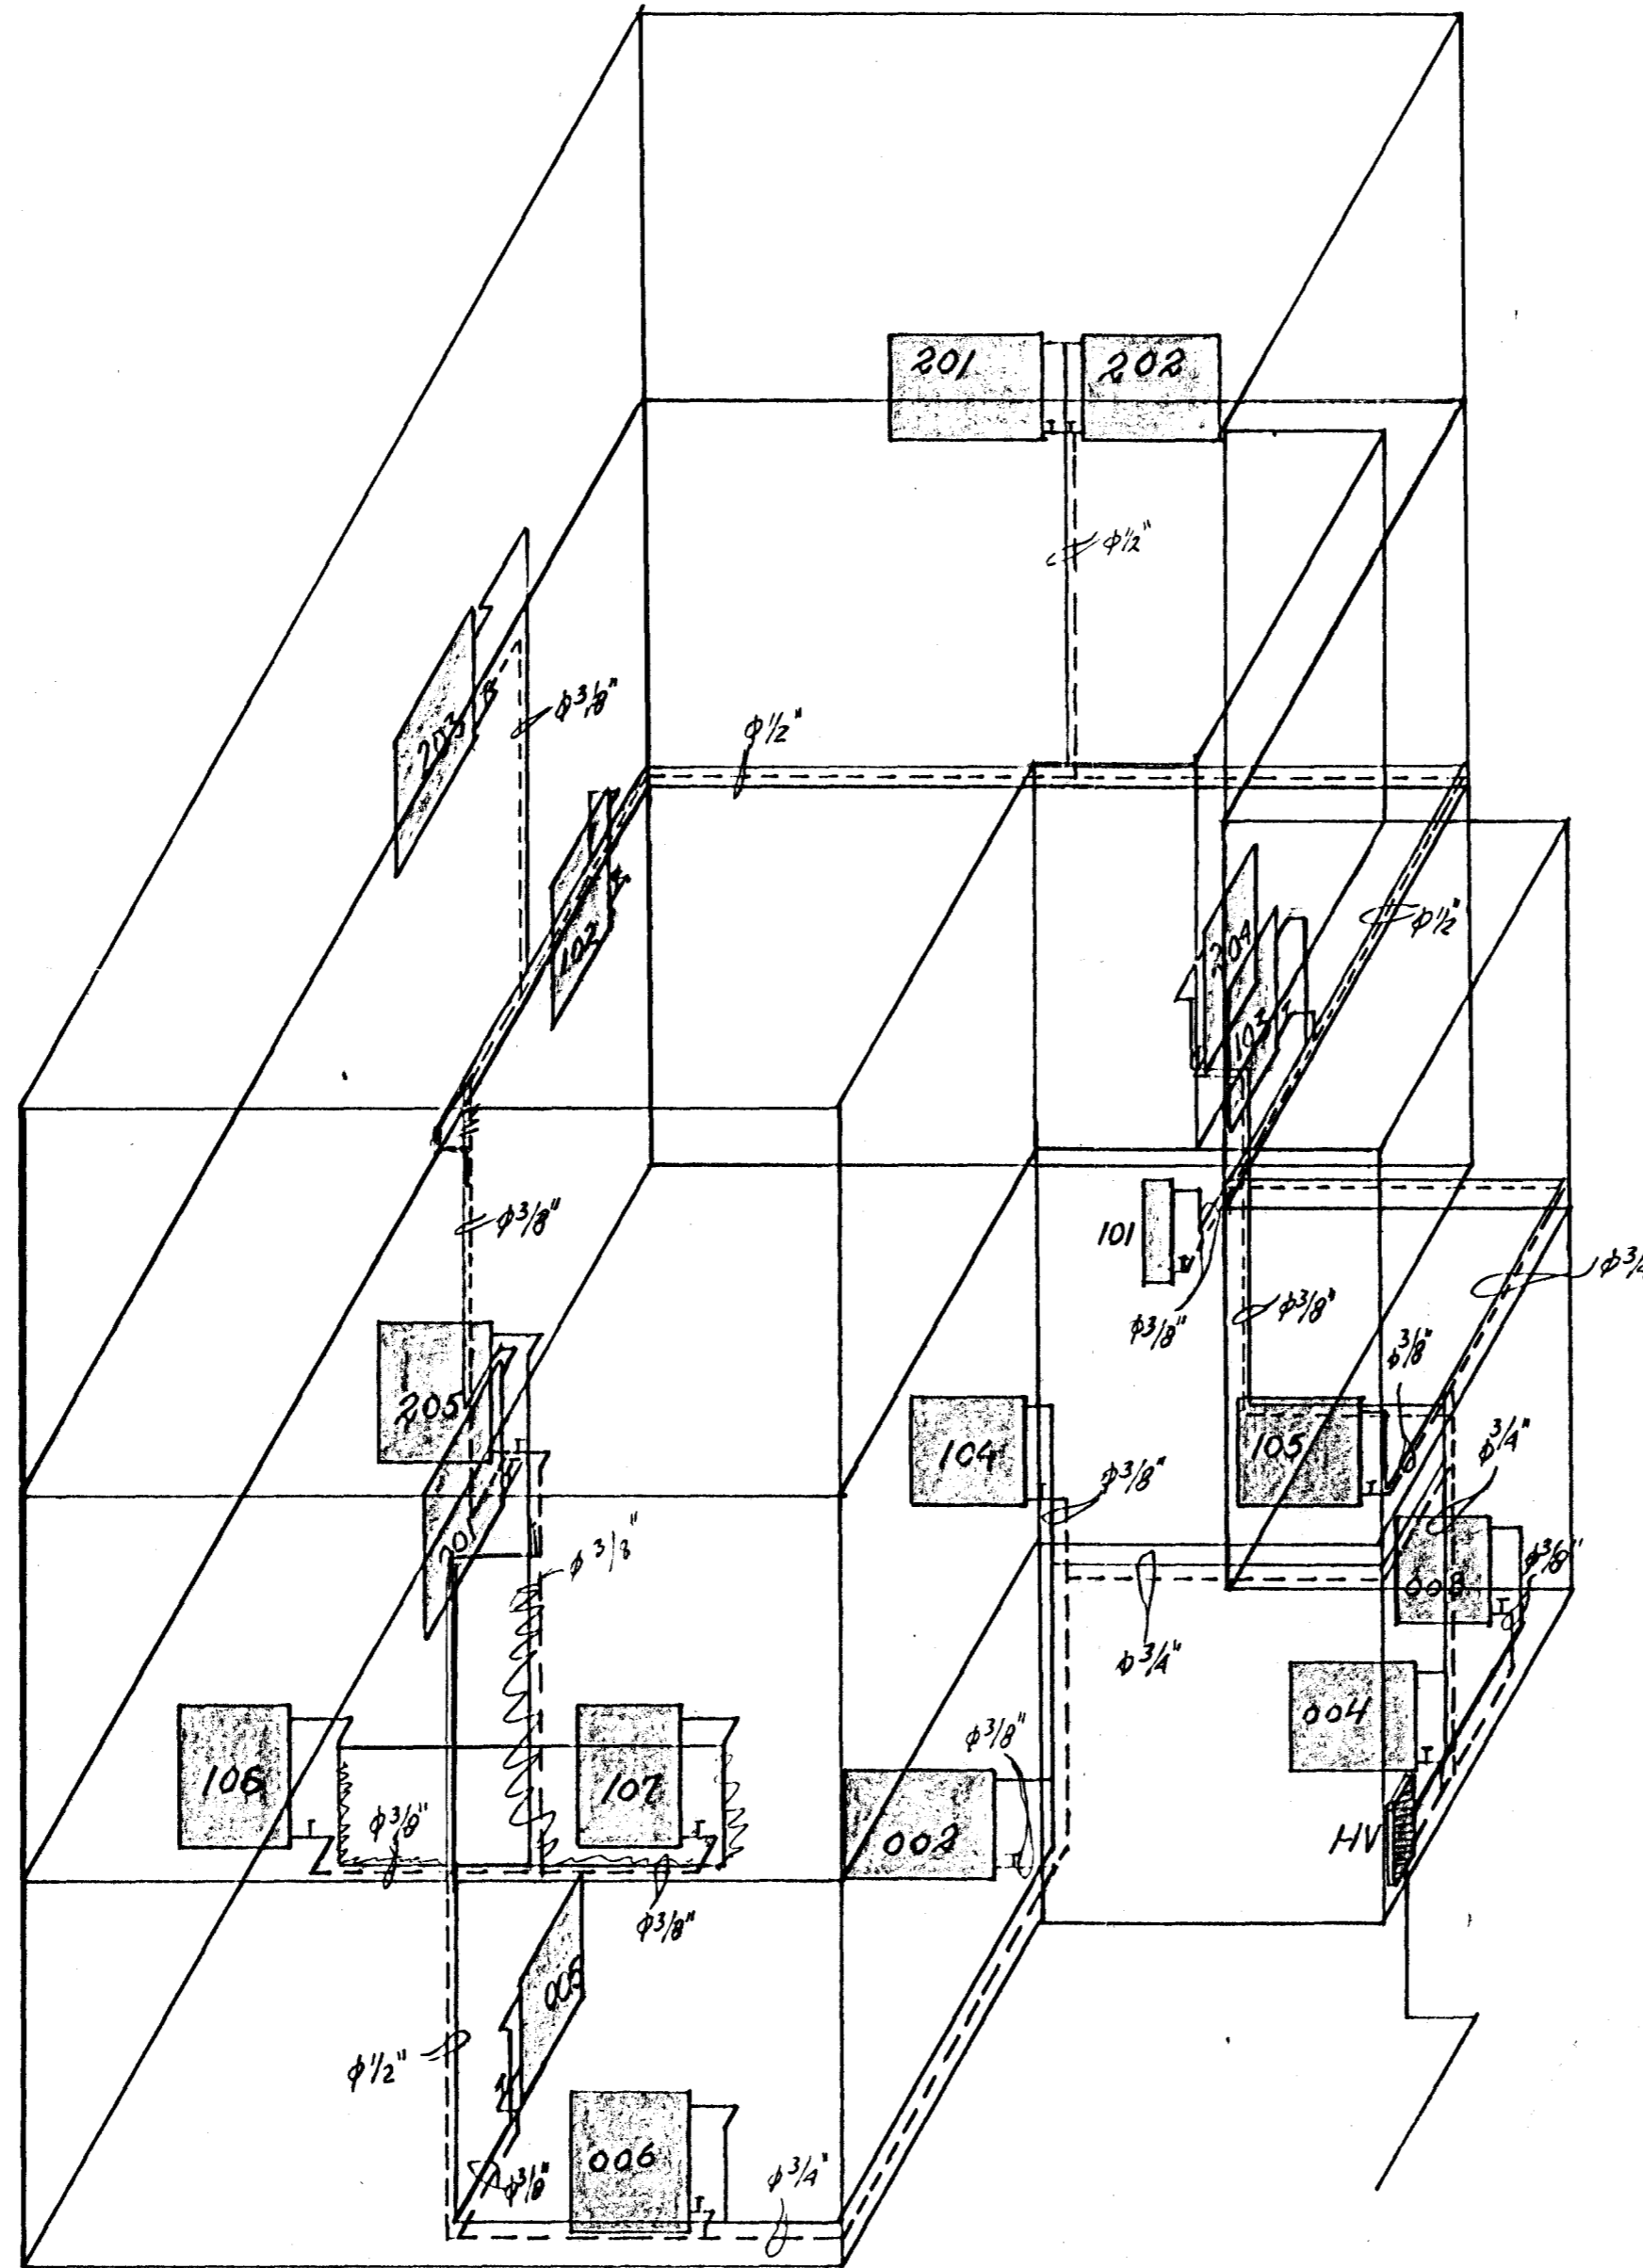

BREYTT Í JAN. 85 *Hallgrímur Þorsteinsson*
 BREYTT Í NOV. 82 *Hallgrímur Þorsteinsson*

MERKURGATA 14	VERK.	BL. NR.
HAFNARFIRÐI		4.2.
ENDURBYGGING	HAFNARA JÚLÍ '82	
HITALÖGN	MAK. REIKN. <i>P.P.</i>	
RÚMMYND	≈ 1:50	TEIKN. <i>P.P.</i>
HALDÓR HANNESSON BYGG.VERKFR. HVEÍ GUNNARSSONDI 10 HAFNARA S. 53423		