




Samþykkt þann

22. DES. 1998


Byggingatulltrúinn í Hafnarfirði
Erlendur Hjálmarsson



SUÐUR 1:100

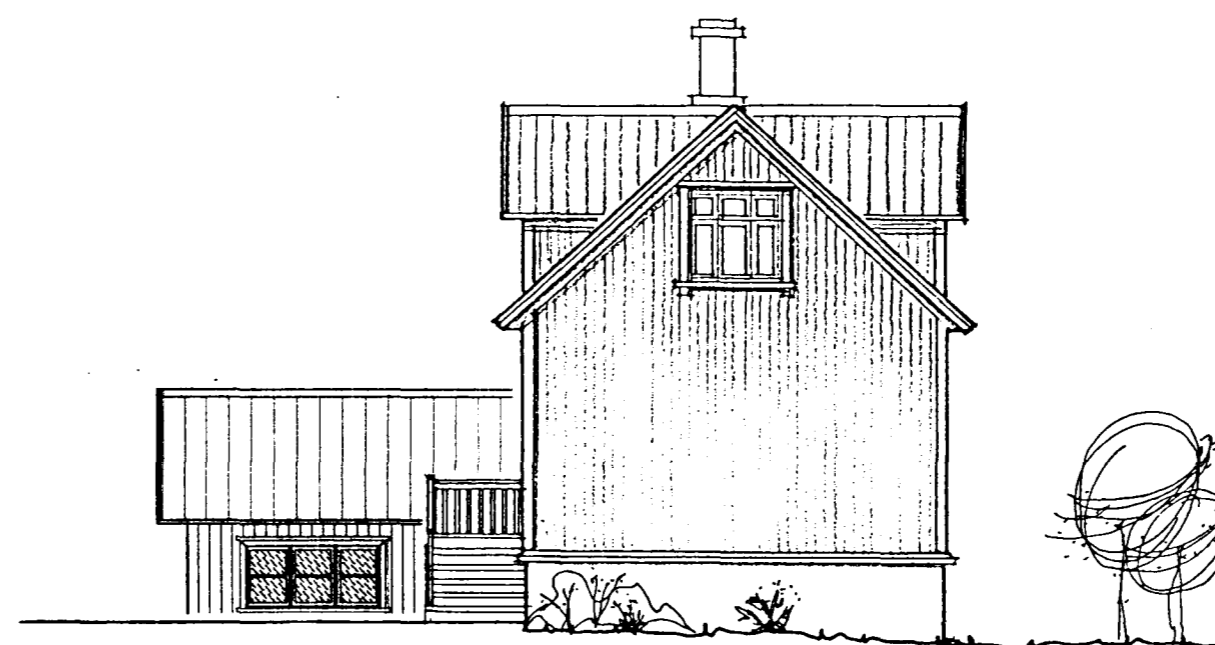


VESTUR 1:100

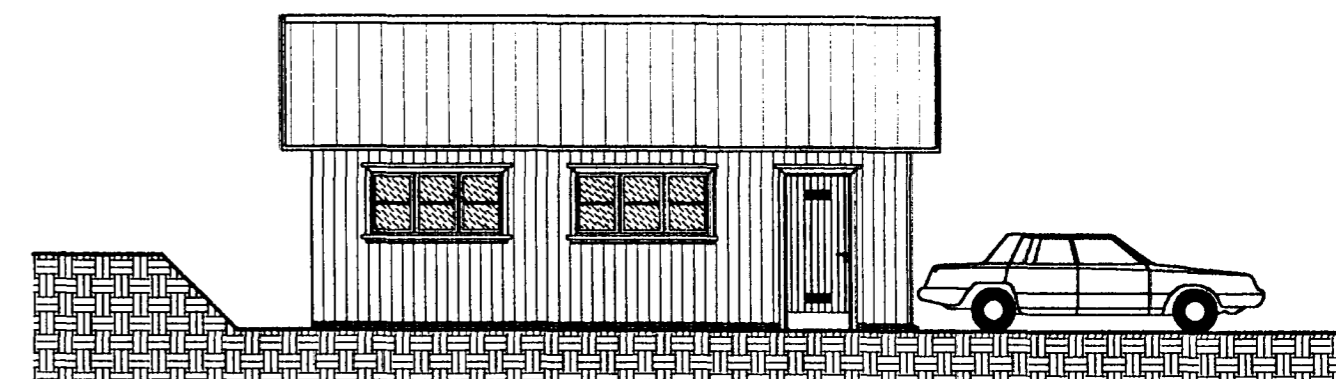

ÚTLIT BILGEYMSLU VESTURHLÍÐ 1:100



NORÐUR 1:100

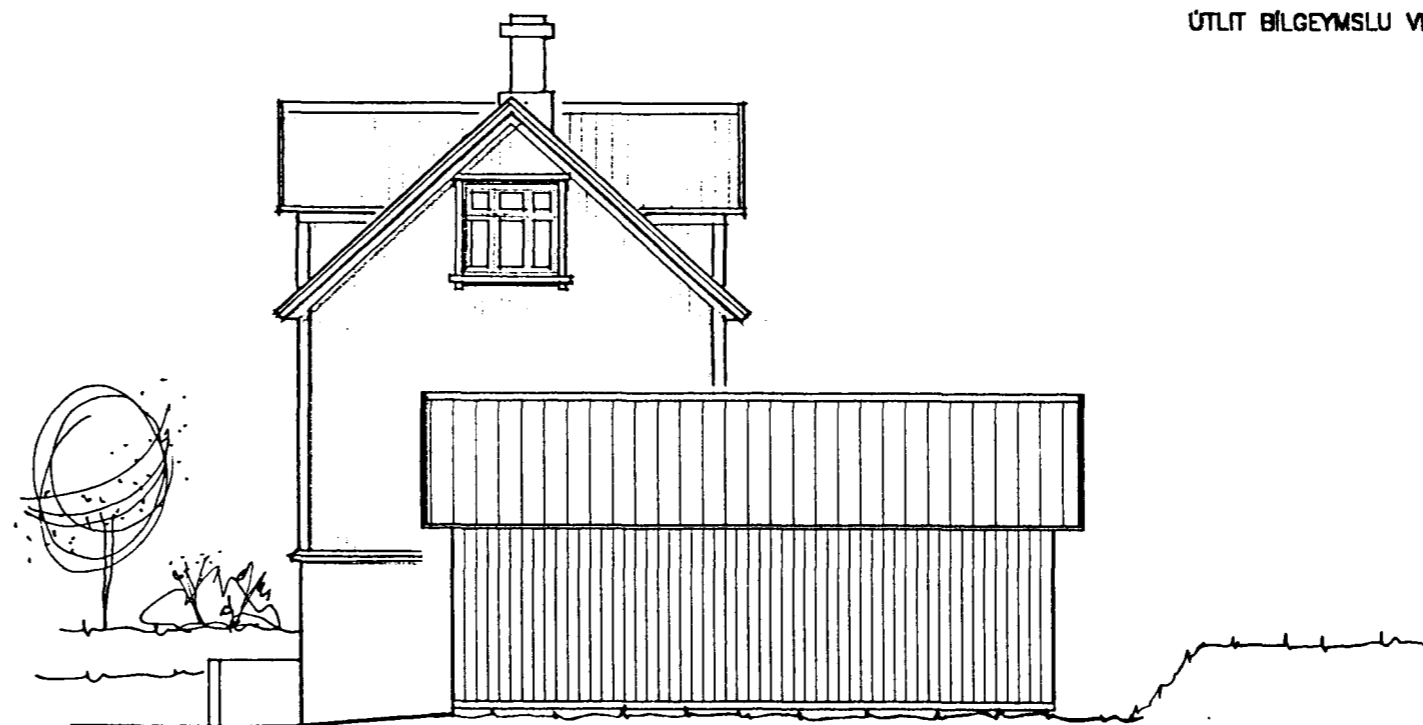

AUSTUR 1:100

BREYTT: _____ DAGS: _____ LYSING: _____

MERKURGATA 2, HAFNARFIRÐI

NÝR BILSKÜR MHL.02

172.04

TEIKNISTOFAN ÞRÚDVANGUR

PÁLL V. BJARNASON, FAI
k.t.l. 060346-2249

HANNAÐ: PVB

ÚTLIT



TEIKNAD: SP

LAUFÁSVEGUR 7 101 REYKJAVÍK

SÍMI: 561-0260 FAX: 561-0265

DAGS: 02.07.98 MKV: 1:100, 1:500