



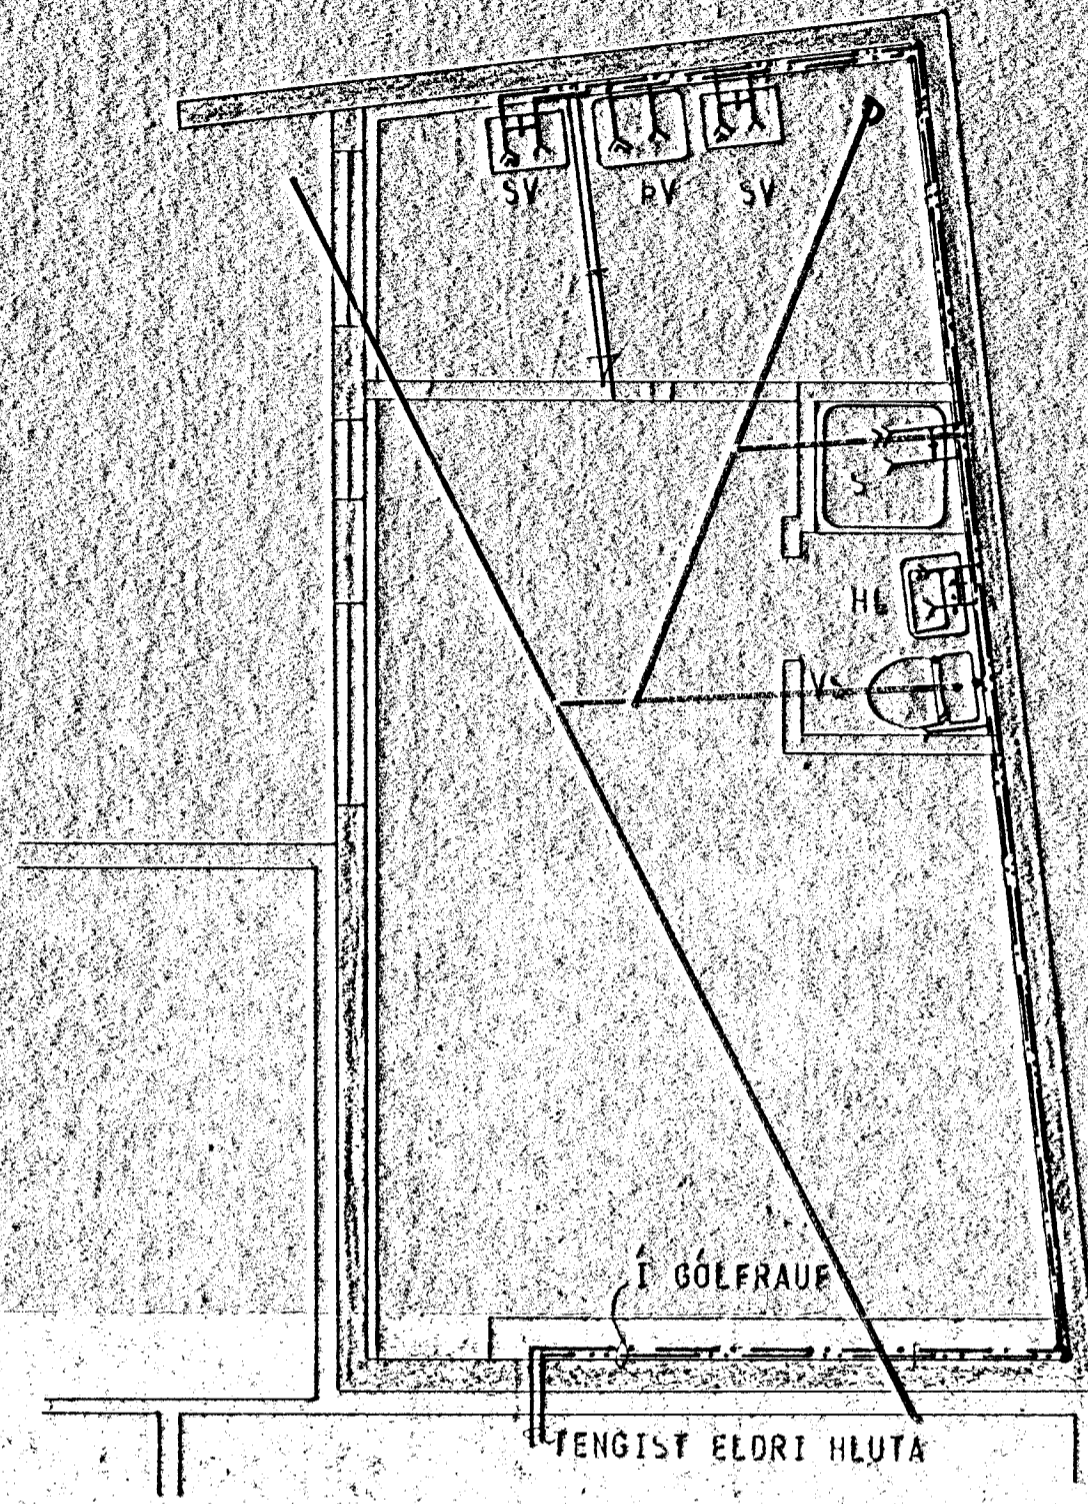


GRUNNMYND 1:50



GRUNNMYND 1:50

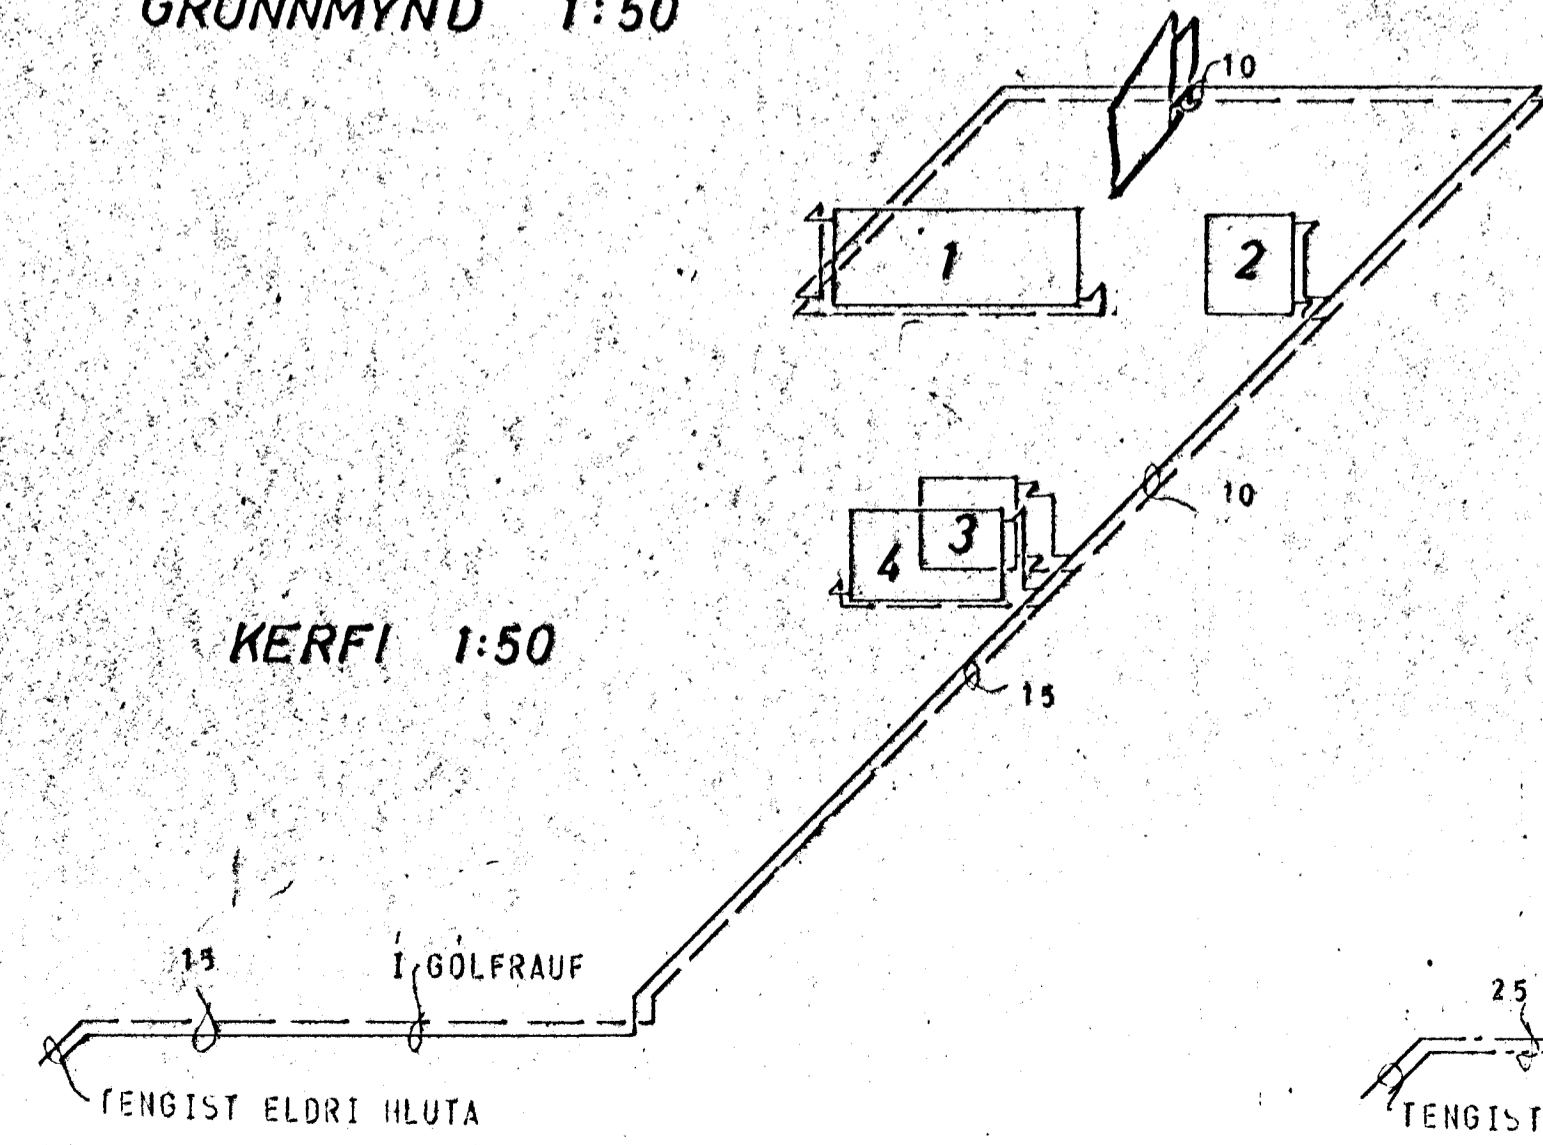

KERFI 1:50

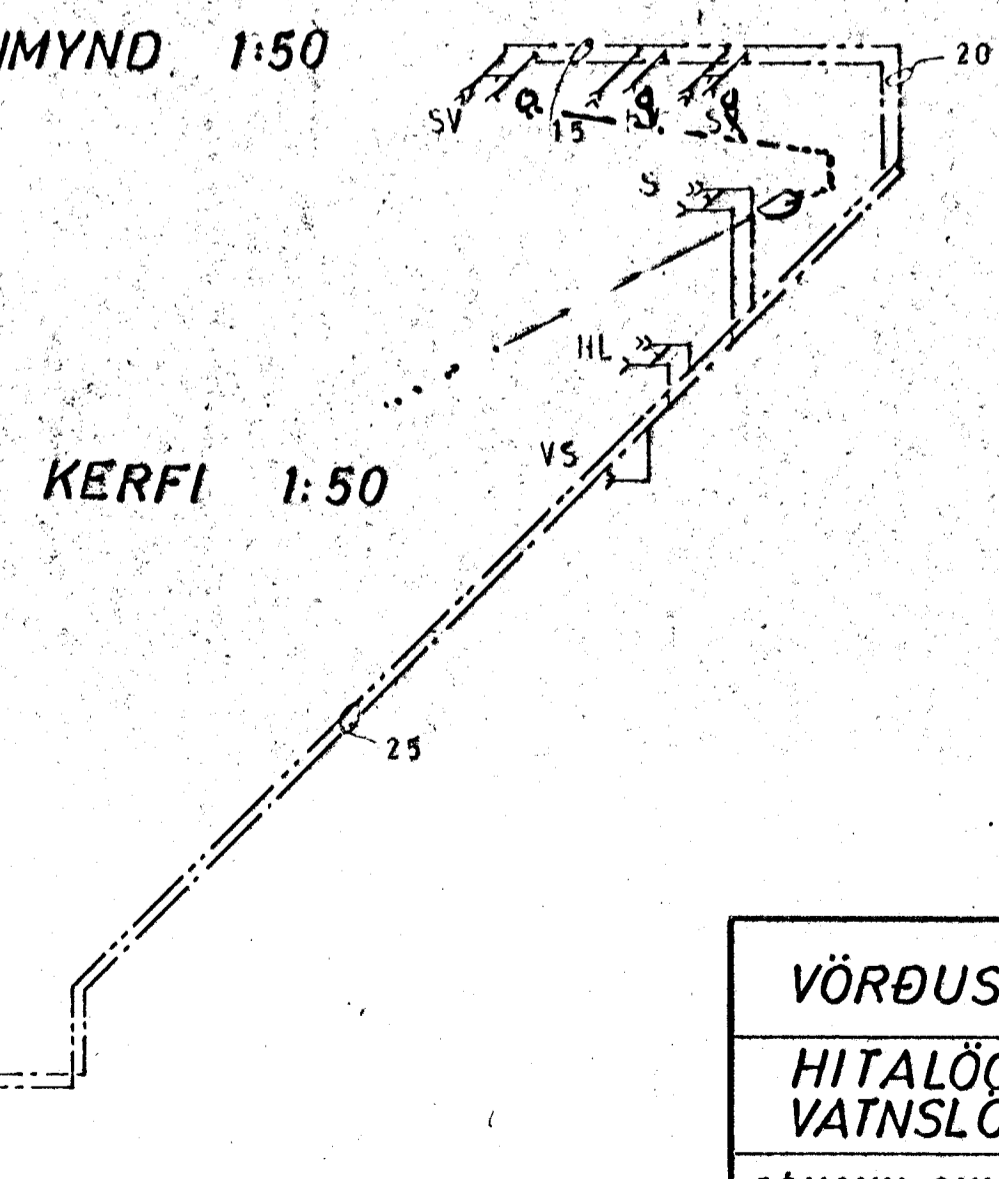

KERFI 1:50

MERKURGATA 5

VÖRÐUSTÍGUR 9.	MÆLIKVARDI 1:50	VERK	TEIKN NR 2
HITALÖGN VATNSLÖGN	Hannað: 19 Teiknað: 87	Yfirfarið: Samb: S/B	DAGS NOV '77
JÓHANN GUNNAR BERGPÓRSSON VERKFR MVFI STRANDGÖTU 11 — HAFNARFIRÐI — SÍMI 53315	BREYTT		