




GRUNNMÝND 1:50

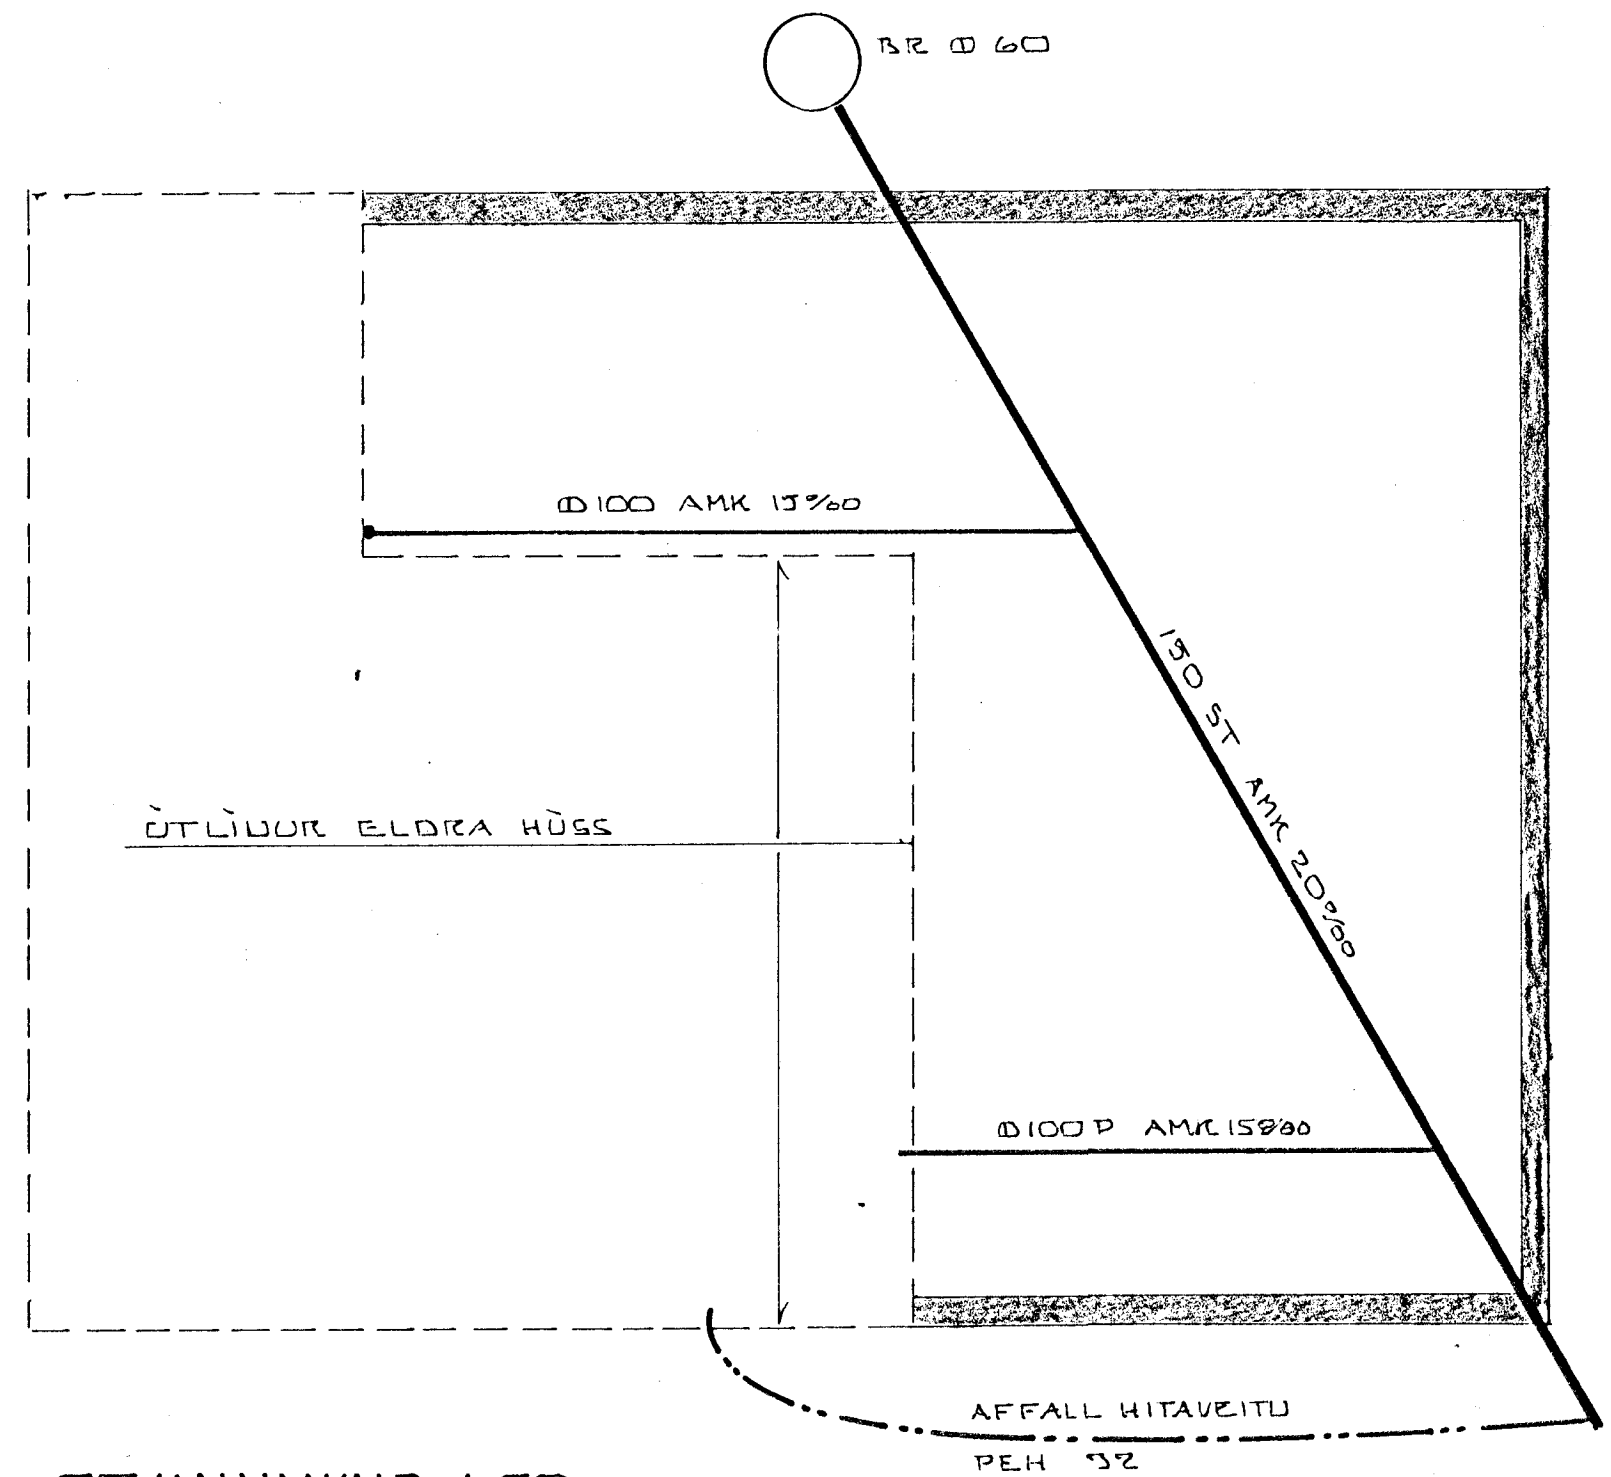


GRUNNMÝND 1:50

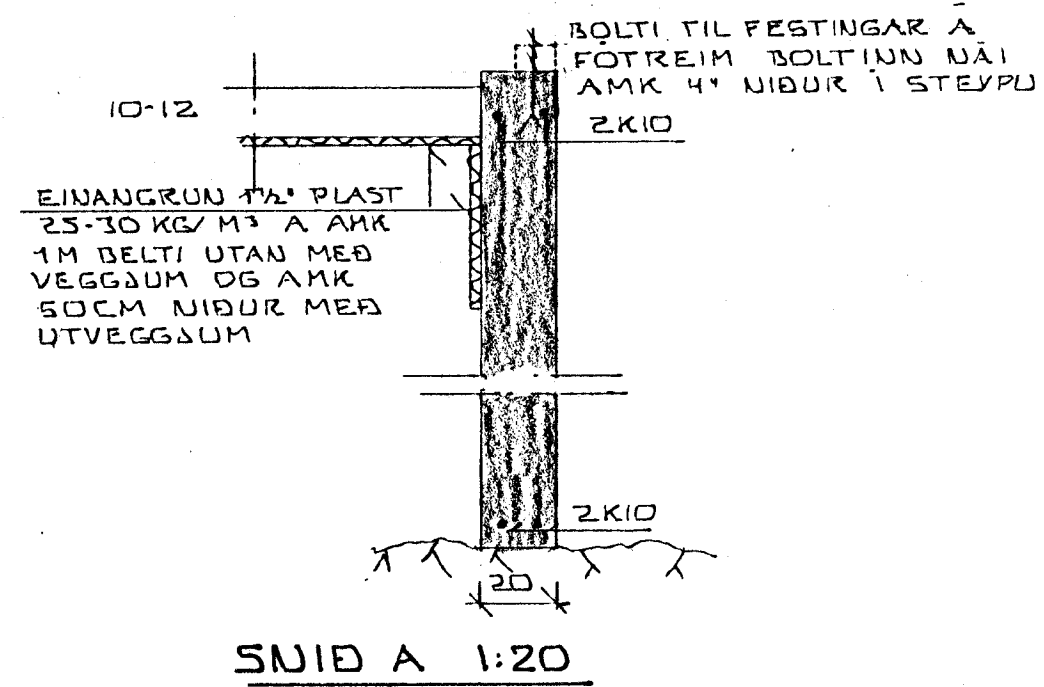

SNID A 1:20

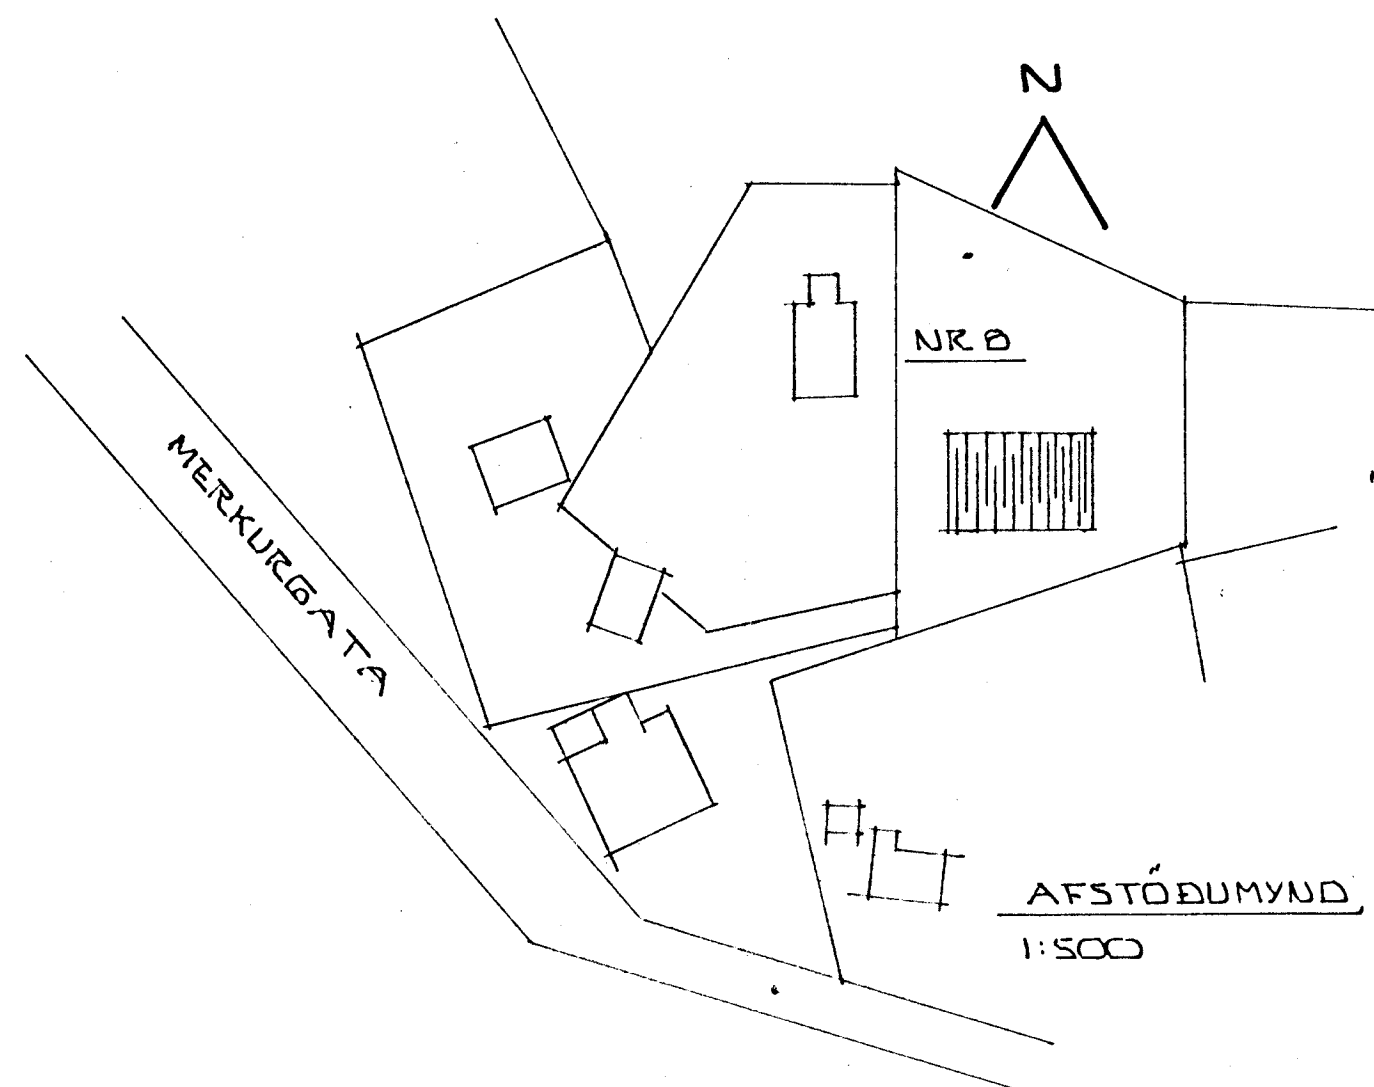

AFSTÖÐUMÝND 1:500

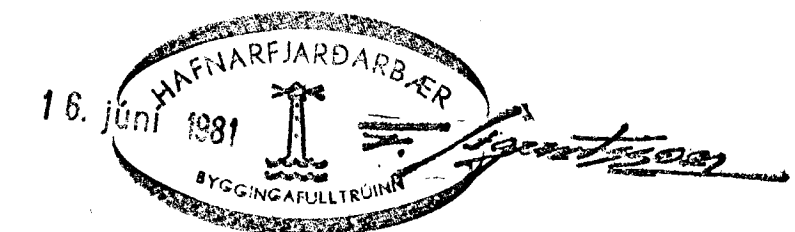

MERKURGATA 8 HAFNARFIRÐI

UNDIRSTÖÐUR OG FRÆNNISLISL

MÆLIKV. 1:50A 1:20

SIGURÐUR ÞORLEIFSSON TÆKNIFR. F.T.F.I.
STRANDGÖTU 11 HAFNARFIRÐI SÍMI 54951

DAGS. Júní 81

REIKN. Sigurður

TEIKN. *[Signature]*

VERK NR. 810

TEIKN. NR. 02