




RÜMMYND 1 : 50

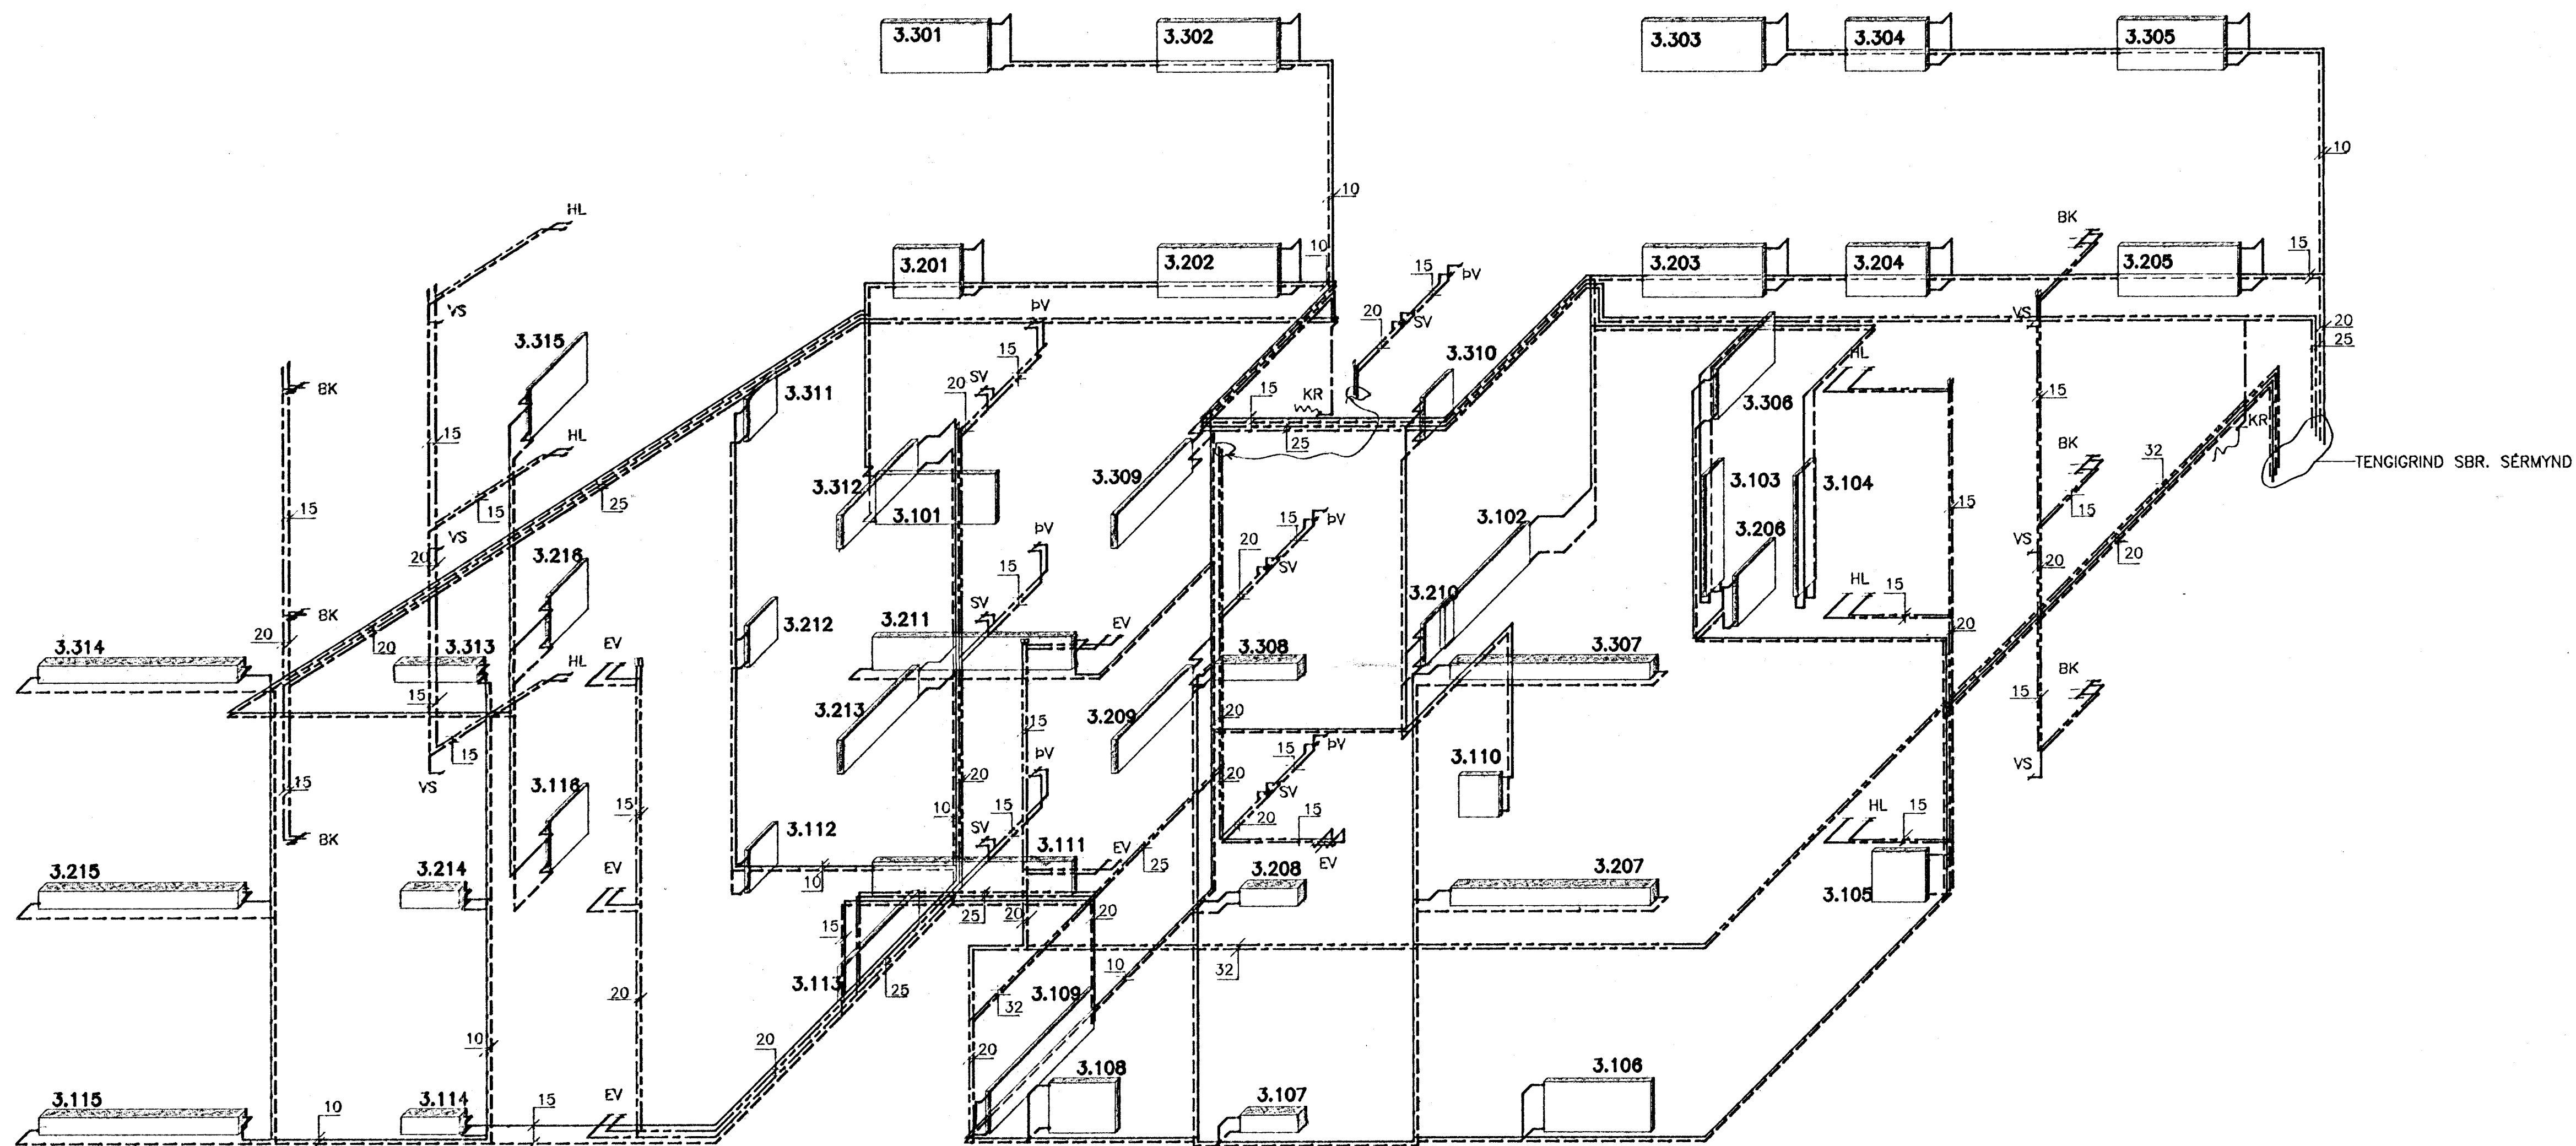


TILVISUN

SKÝRINGAR ..... SJÁ BL. NR. L 14

TENGIRIND (EKKI Í KVARÐA)

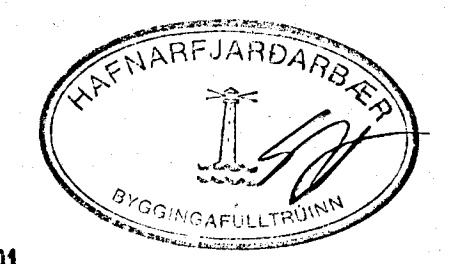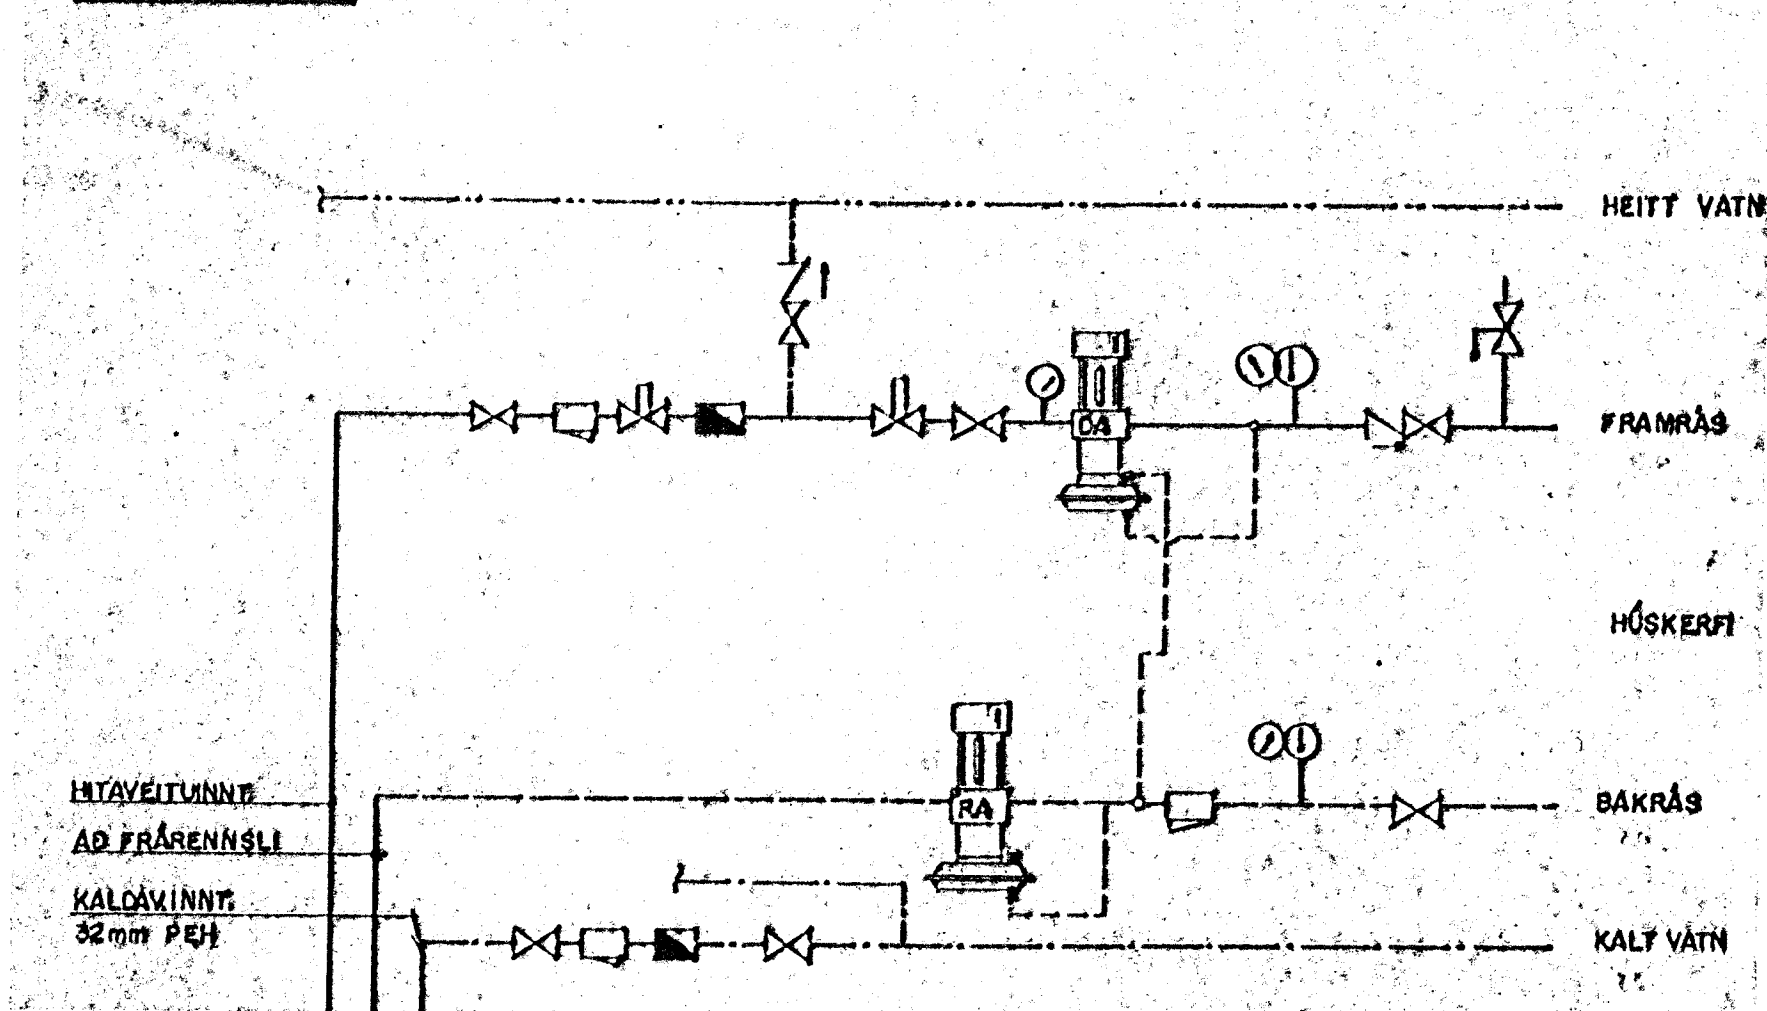

04 NOV 1991

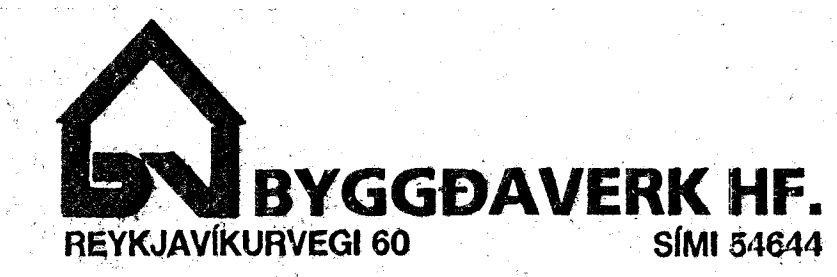

|                                                           |          |               |                 |
|-----------------------------------------------------------|----------|---------------|-----------------|
| MIDHOLT 3, HAFNARFIRDI                                    |          |               |                 |
| DR. NR.                                                   | BREYTING | R             | T               |
| Verkfæðistofa Stefáns og Björns s.f. CONSULTING ENGINEERS |          |               | MKV. 1:50       |
| PRIFA- OG HITLAGNIR RÜMMYND NEYSLUVATNS- OG HITLAGNIR     |          |               | VERK. NR. 90.39 |
| REKNI                                                     | BQ       | TEKNI         | GR T            |
| DRAGS                                                     | 15.03.91 | Björn Jónsson |                 |
| REYKJAVÍKURVEGI 60 HAFNARFIRDI - SÍMI 91 651340           |          |               | BL. NR. L15     |