



ÞÍPUR SÉU VENSULEGAR SVARTA
 MÍSTÖÐVÁRÞÍPUR. ÞÍPUR SÁAL
 EYANGRA MED GLERULLAR-ÉÐA FRAUÐRÁST-
 HÖLMUM. ÖFNAMERKID SÁAL KRÖSTI.
 KRÖSTING VÍÐ 6KG/CM² KRÖSTING 1 SÁTIMA.
 KRÖSTING SÁAL MELA VÍÐ KRÖSTI
 LOFTSKRÚPA SÉ Á SLLUM ÖFNUM
 EFNI OG VINNASSÉ T SAMRÁMI VÍÐ
 REGLUGERÐ UM HITAGNIE T REYKJAVIK.

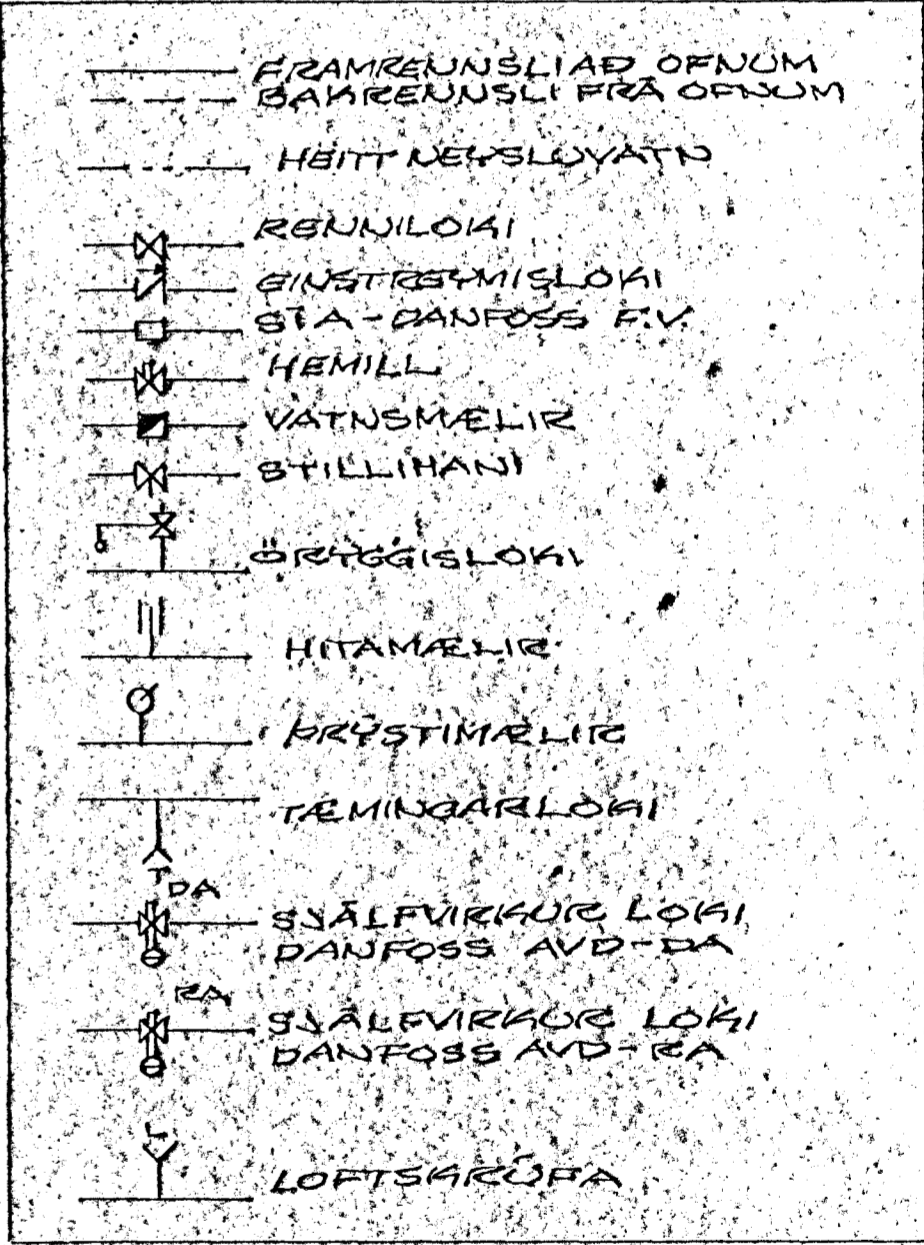

ÖFNASKRÁ						
ÖFN NR.	STAÐUR	HÆÐ MEST	LANGD AFRÁST MEST	KCAL/H	TOPPÖRN (ÖFNASMÍÐJAK)	STÖTAR
0.1	HÖL	72	140	183	ER 320 x 300	Φ10 AB-R
0.2	ANDD	72	90	542	EK 720 x 800	Φ10 CD-R
0.3	GEST	72	180	955	EK 720 x 1300	Φ10 BC-T
0.4	FÖND	72	190	573	EK 820 x 900	Φ10 BC-R
0.5	FÖND	72	70	714	C 620 x 700	Φ10 BC-T
0.6	FÖND	22	320	1973	TH2 220 x 3200	Φ15 BC-T
0.7	GEYMSL	72	60	407	EK 720 x 600	Φ10 CD-T
1.1	BÖRST	72	250	1113	ER 720 x 2400	Φ15 AB-T
1.2	ELDHÖS	72	180	1423	DR 720 x 1700	Φ15 CD-T
1.3	ANDD	72	80	552	EK 720 x 800	Φ10 AB-R
1.4	HERB	72	120	320	EK 720 x 1300	Φ10 BC-T
1.5	ANDD	72	120	305	ER 420 x 1200	Φ10 AB-R
1.6	GANG	72	140	250	ER 420 x 300	Φ10 AB-R
1.7	FV	72	160	773	ER 720 x 1600	Φ10 BC-R
1.8	HERB	72	160	740	ER 720 x 1600	Φ10 AD-T
1.9	BAÐ	72	40	613	TH2 620 x 400	Φ10 AB-R
1.10	SVÉFNH	72	150	1270	DR 720 x 1500	Φ15 BC-T
1.11	HERB	72	180	800	ER 720 x 1600	Φ10 BC-T
1.12	STOFA	22	320	2967	TH2 220 x 3200	Φ15 BC-T
1.13	SSÖNV	72	70	543	EK 720 x 700	Φ10 AB-T
1.14	GEYMSL	92	140	2963	ER 720 x 600	Φ10 AD-R
1.15	BÍLL	92	350		EK 720 x 3500	Φ15 AD-R

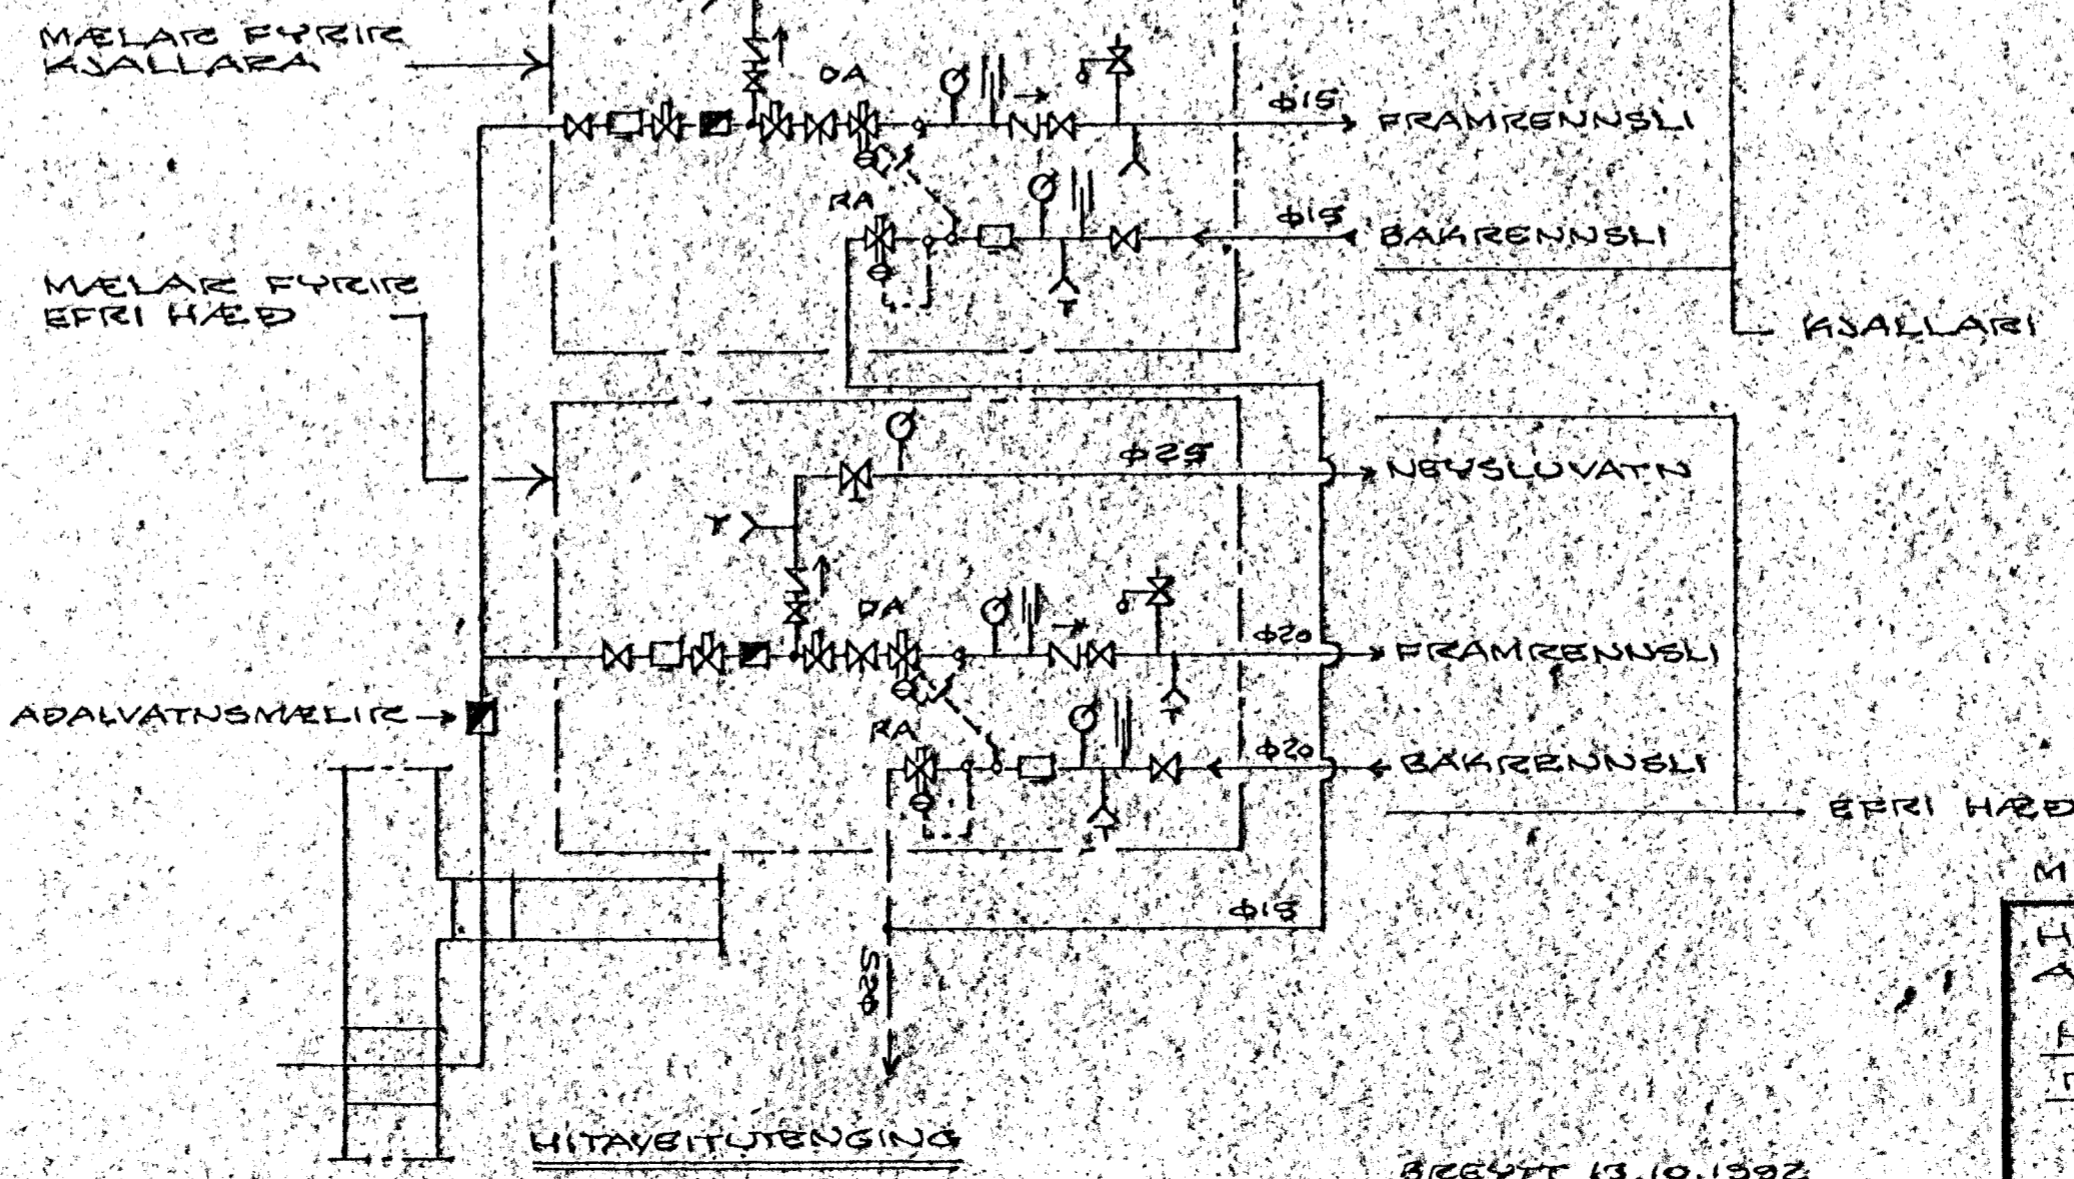

MÍÐHOLT NR. 6 15
 HAFNARFJÖRÐI Í OKTÓBER 1932
 ARNARHRAUNI 47. 631412
 HITAKERFI
 RÖMMUNÐ
 Árnarharaun

A C
 B D
 T: TÖRLOKI
 R: REFÖRLOKI
 S: SJÁLFVIRKUR DANFOSS LOKAR

BRÉTT 13.10.1932