


GRUNNMYND NEDRI HÆÐAR, M=1:100


STÆRDIR	M2 NETTÓ	M2 BRÚTTÓ	HLÚTFALL	M3 RÓMMÁL
ÍBÚÐ UPPI	130,9	144,6	63%	578,4
BÍLSKÚR	25,2	30,3		
ÍBÚÐ NIDRI	88,6	103,5	37%	279,5
SAMTALS	244,7	278,4	100%	968,5

BRÚTTÓNÝTINGARHLÚTFALL = $175,2/806,7 = 0,217$

KÖLNUNARTÖLUR W/M2 °C	
ÚTVEGGIR	0,4
ÞAK	0,2
GÓLF	0,3
GLUGGAKÁRMAR + GLER, VEGID MEDALTAL	2,5

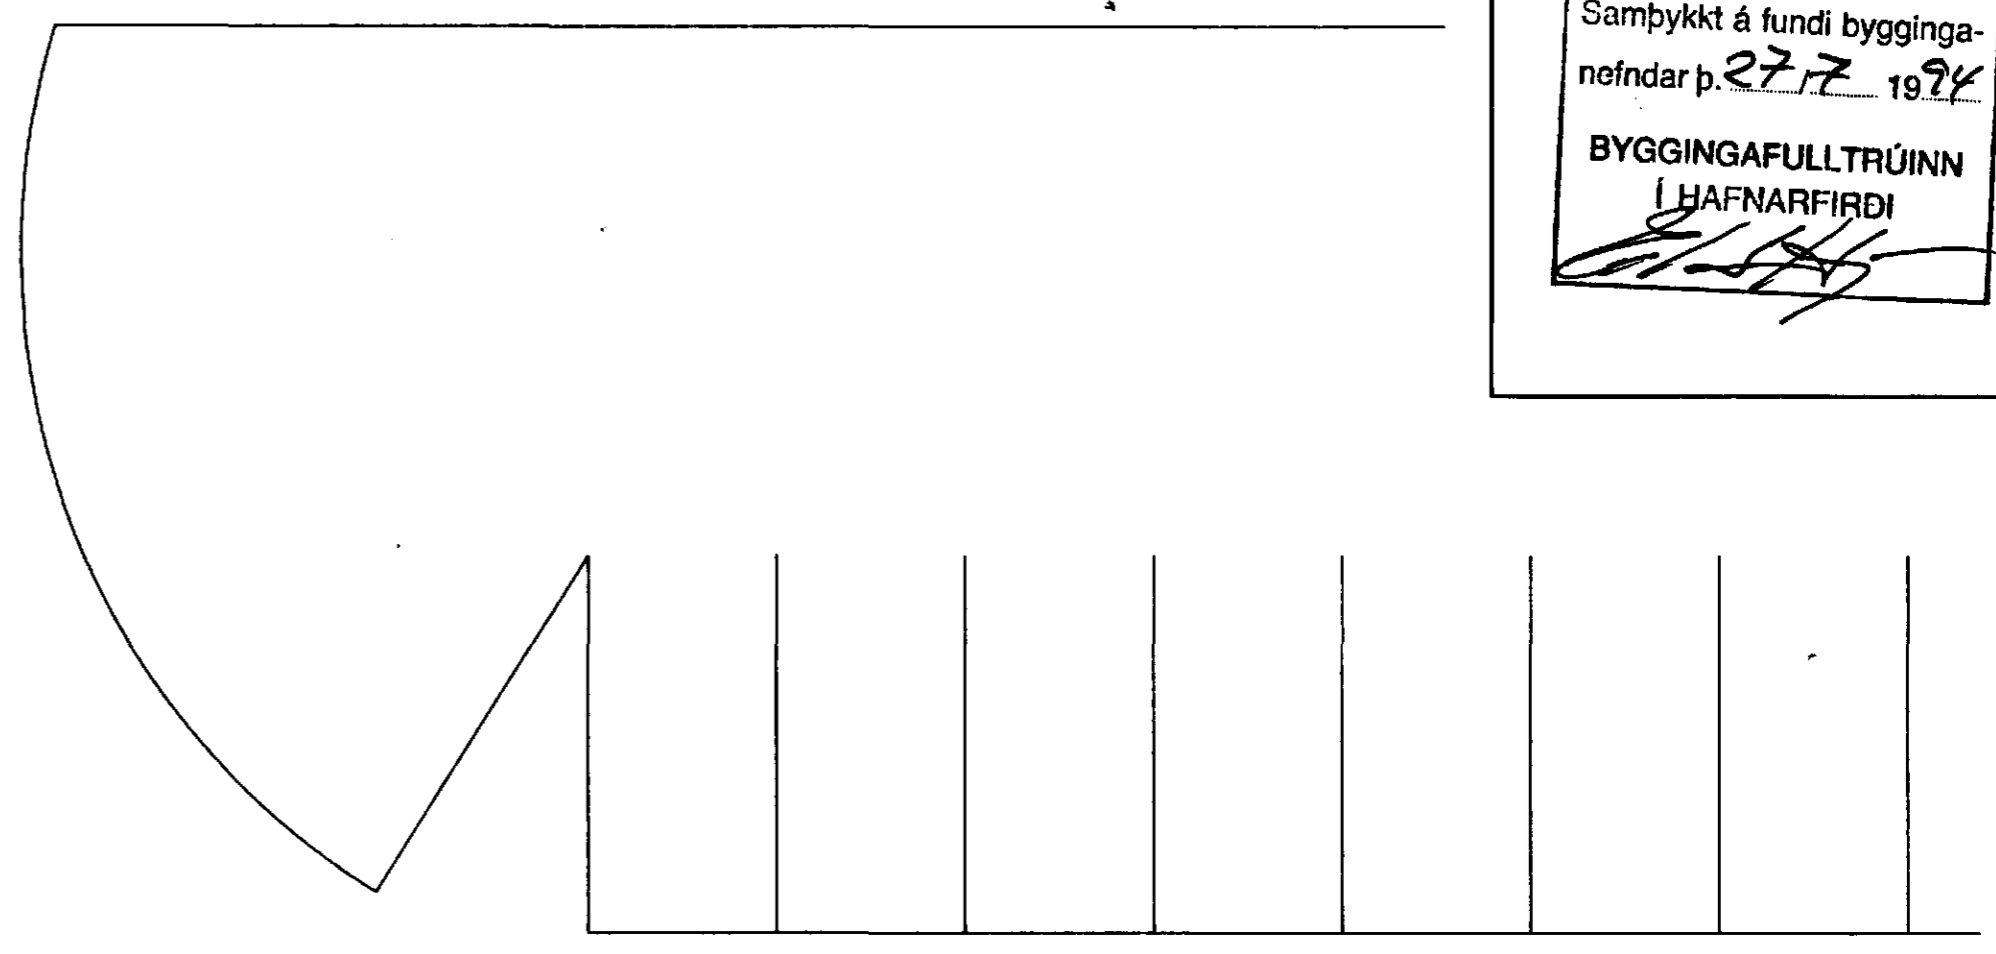


Samþykkt á fundi bygginga-
nefndar þ. 27.7. 1994
BYGGINGAFULLTRÚINN
Í HAFNARFIRÐI

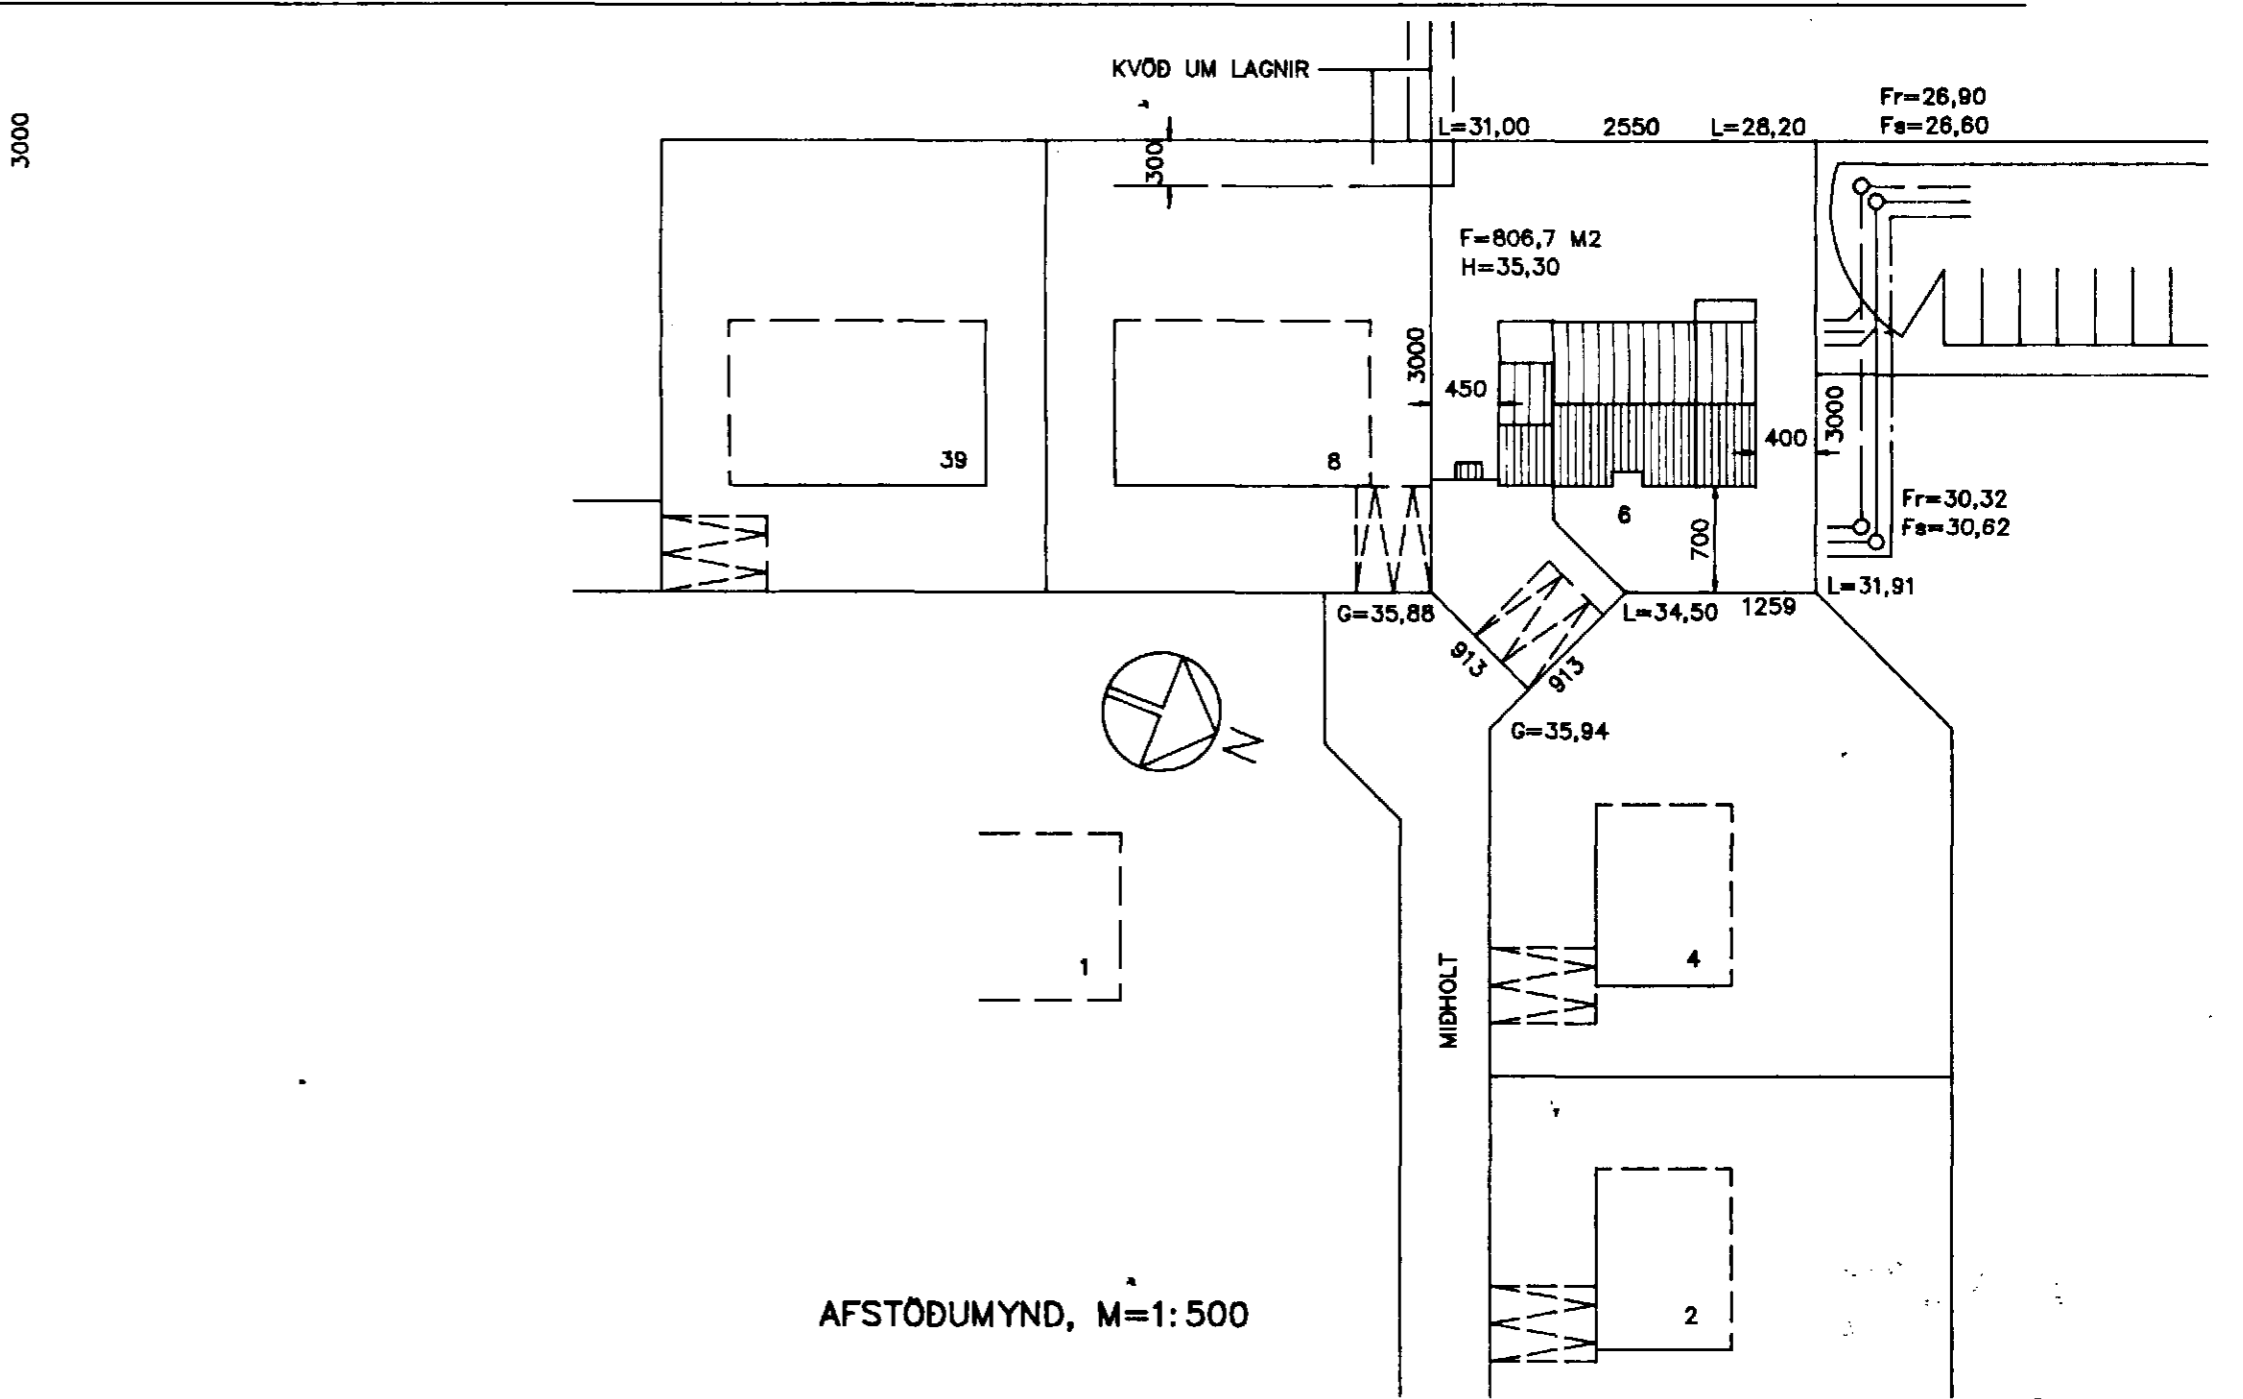

AFSTÖÐUMYND, M=1:500

TEIKNISTOFA AGNARS MAGNÚSSONAR
ARNARHRAUNI NR.47, HAFNARFIRÐI. SÍMI: 91-651412

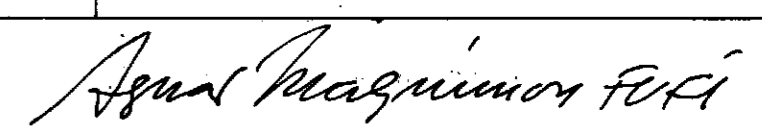MIDHOLT NR. 6	TEIKNING NR. A12-2- 2
M = 1:100	HAFNARFIRÐI Í JÚNÍ 1994
	
<small>BYGGINGAVERKFRÉDINGUR FVVF OG BYGGINGATEIKNFRÉDINGUR</small>	

BREYTT 15.7.1994
BREYTT 30.6.1994