


AFSTÖÐUMYND, M. 1:500

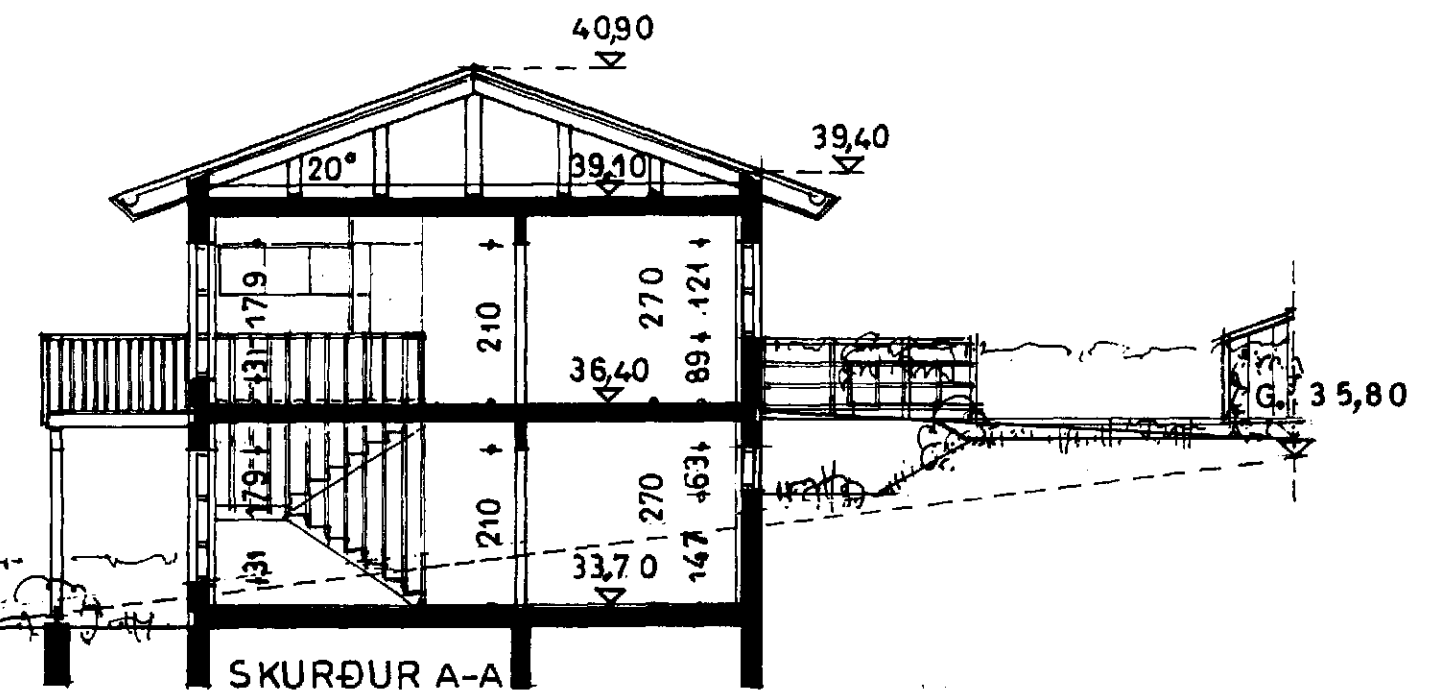

BRÚTTÓFLATARMÁL; $156,93 \text{ M}^2 + 28,32 \text{ M}^2 + 62,25 \text{ M}^2 = 247,50 \text{ M}^2$
 BRÚTTÓRÚMMÁL ; $523,92 \text{ M}^3 + 106,20 \text{ M}^3 + 168,07 \text{ M}^3 = 798,19 \text{ M}^3$

MÍÐHOLT S, HAFNARFIRÐI

ÚTLIT, SKURÐUR, AFSTÖÐUMYND, MÆLIKVARÐI 1:100 OG 1:500
 VINNUSTOFAN HREFNUGÖTU 8, 105 REYKJAVÍK, S.(91)27320
 SVERRIR NORÐFJÖRÐ ARKITEKT F.A.Í., JÚLÍ '93
 Svettir Norðfjörð BR. 9.9.93

Samþykkt á fundi bygginga-
 nefndar þ. 15.11.1993.

BYGGINGAFULLTRÚNN
 Í HAFNARFIRÐI

Svettir Norðfjörð