



6180-1020


Samykkt á fundi by
nefndar þ. 5/12 1984
BYGGINGAÞULLTRÚAN
I HAFNARFIRÐI
[Signature]

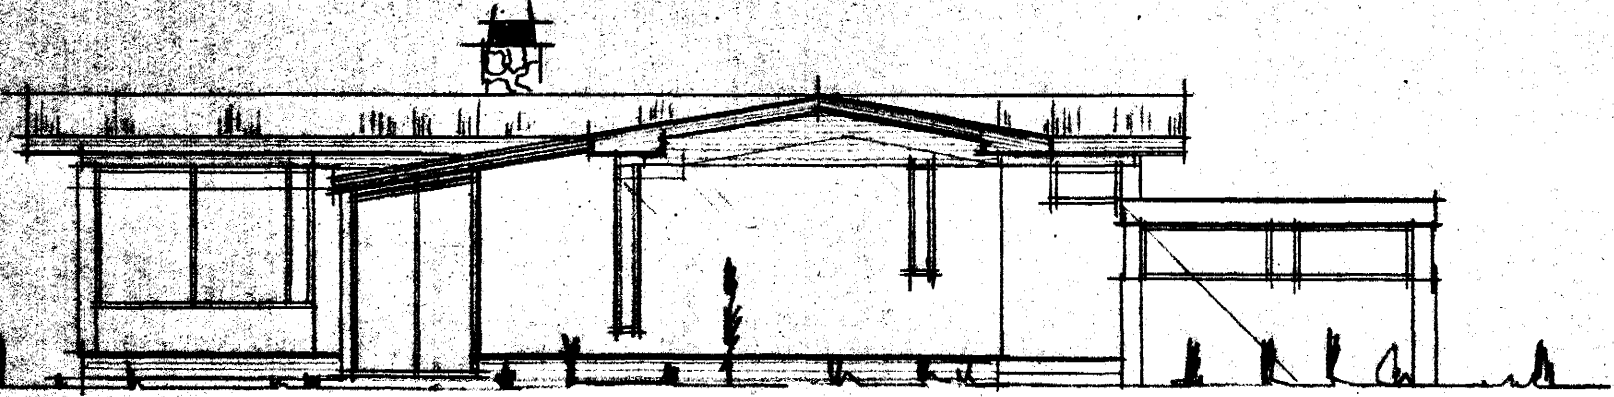


AUSTURHLID

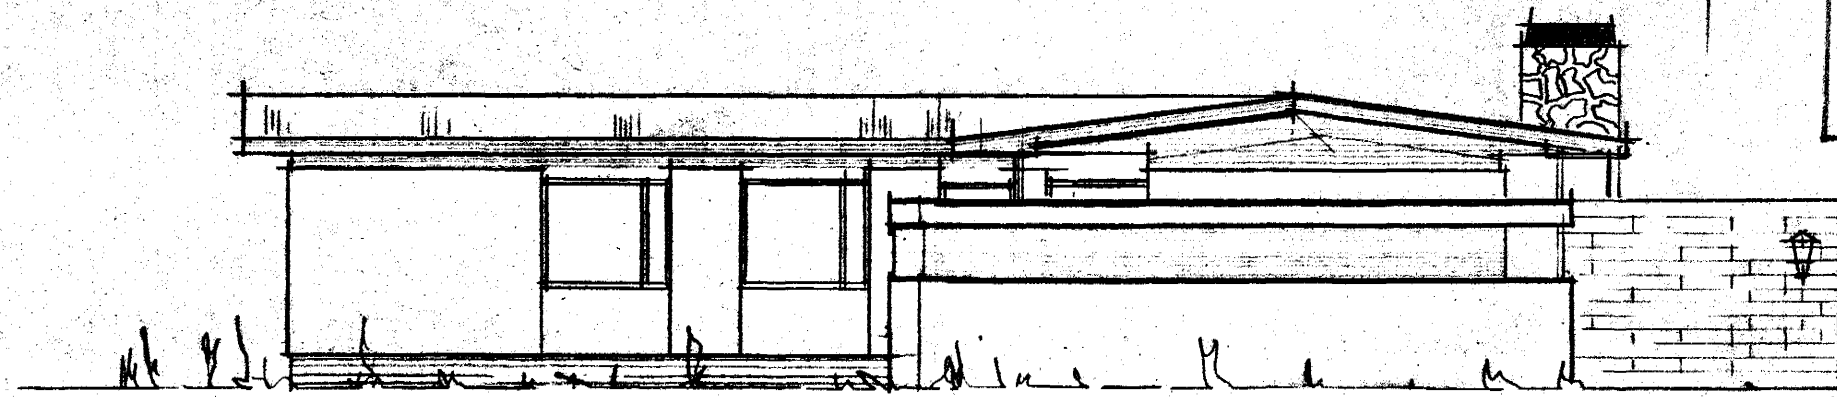

NORDURHLID


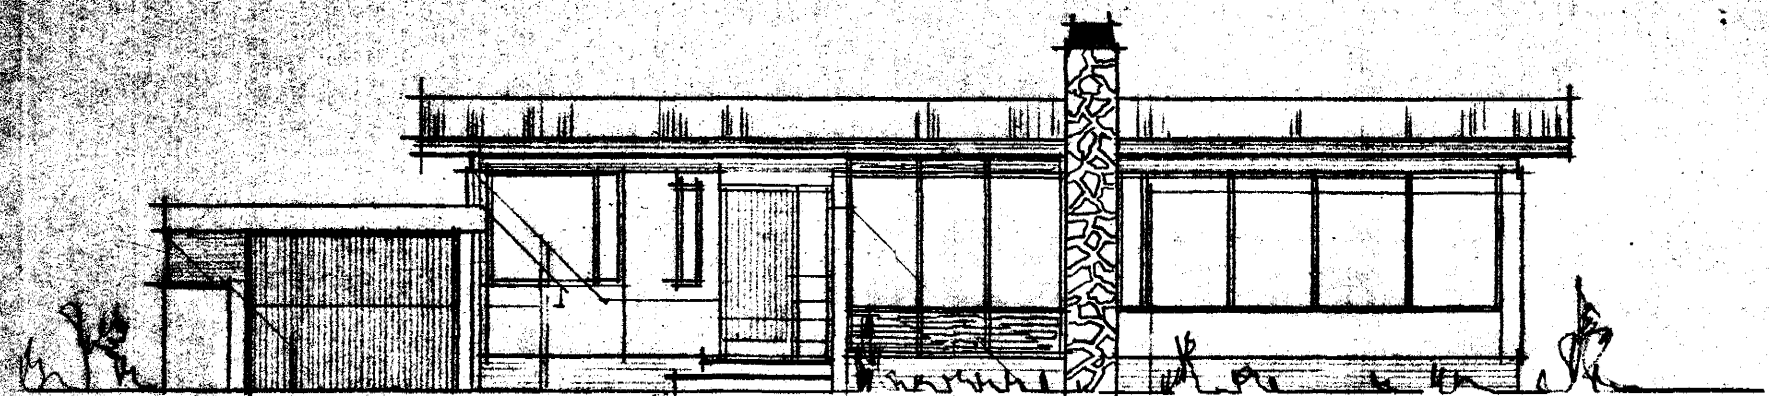


VESTURHLID

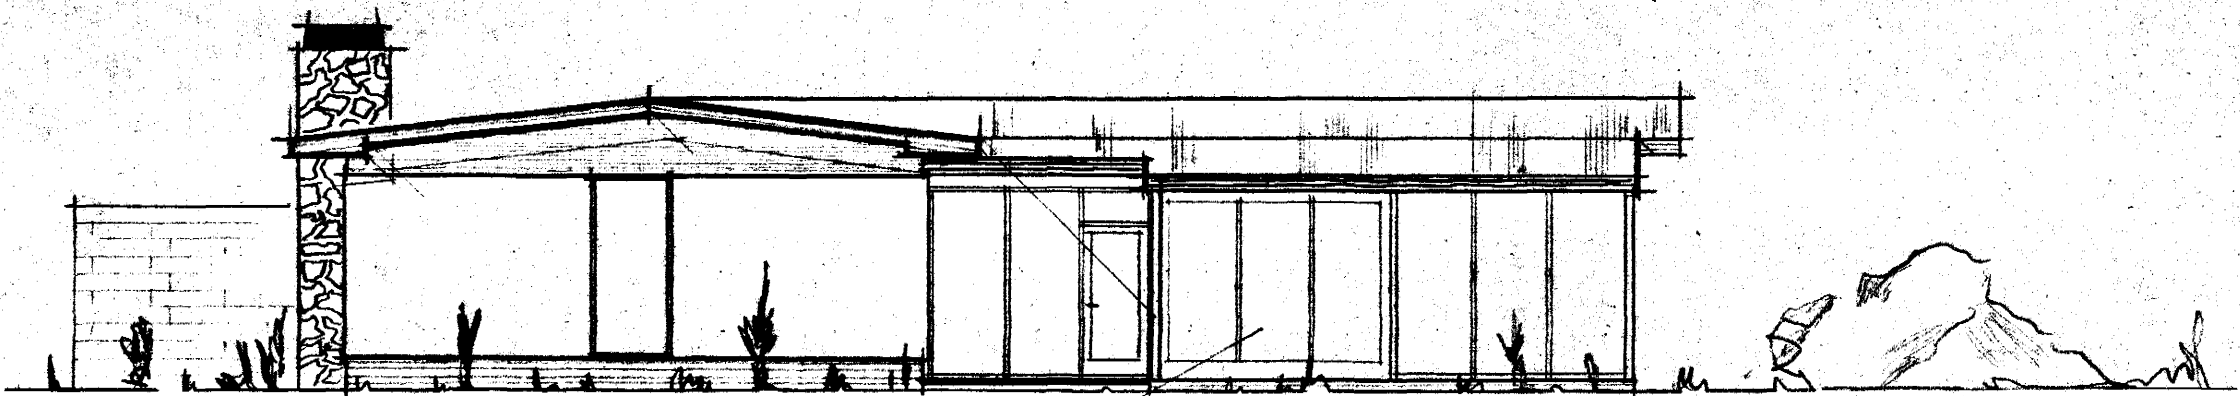


SUDURHLID

RENNIHURD

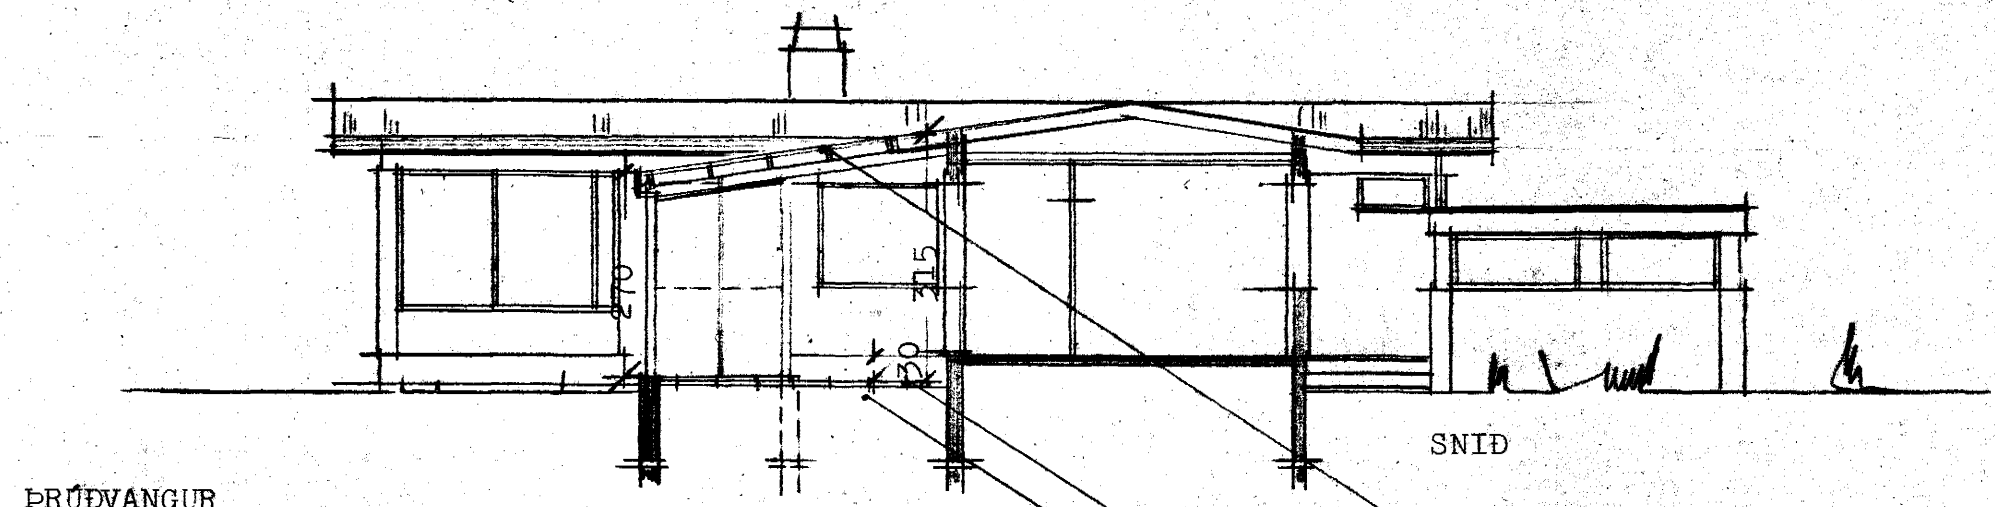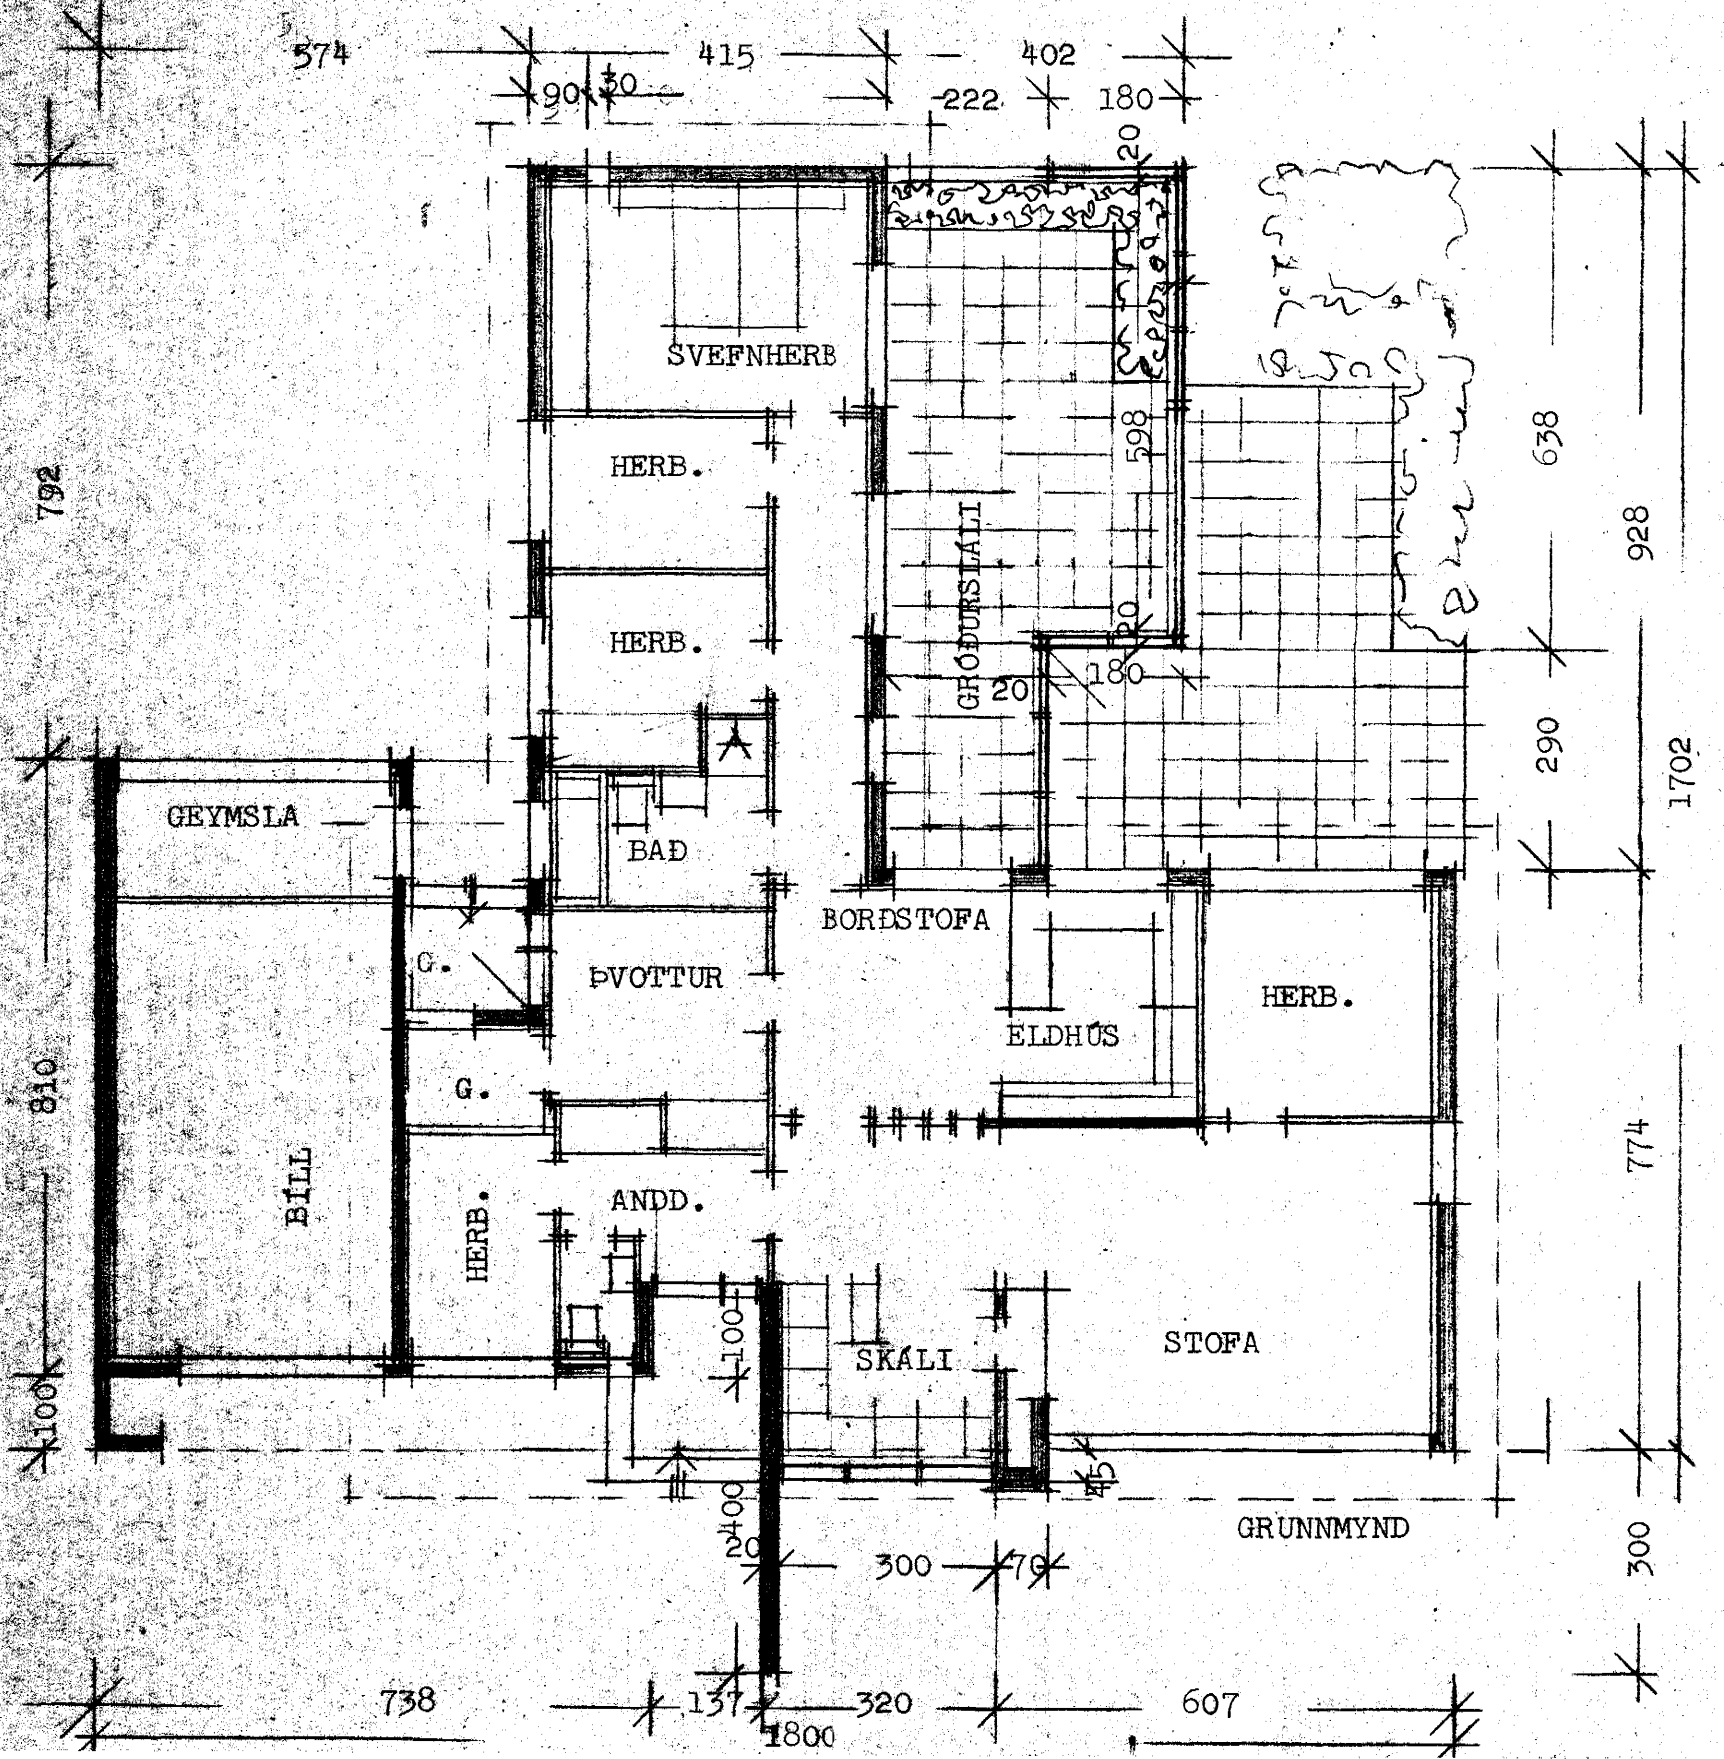

SNID

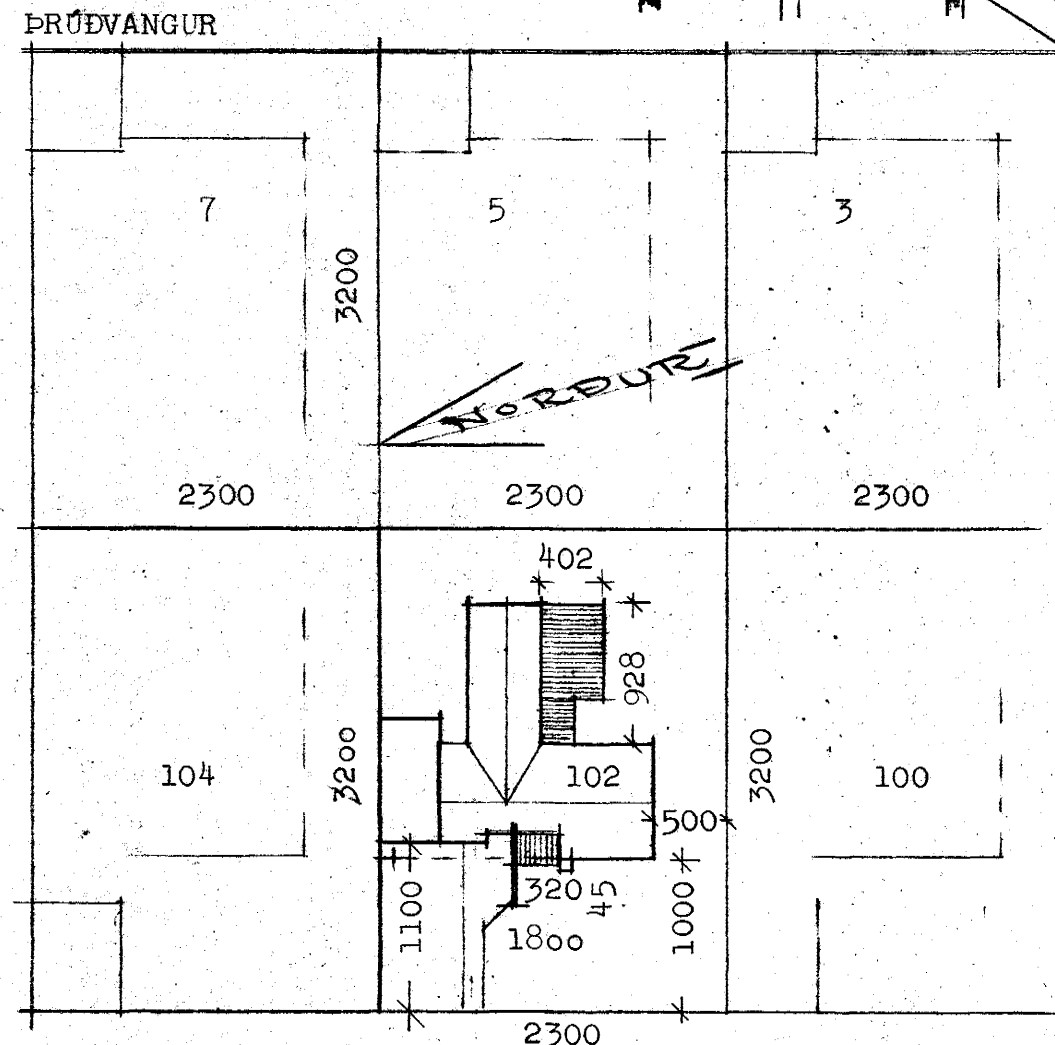

- TREFJAPLAST
- HELLULÖGN
- SANDFYLLING

AFSTÖÐUMYND M=L:500
 FLATARMÁL GRÖÐURSKÁLA 32,1 m² × 2,93 = 94,0
 --- STÆKKUN SKÁLA 7,35 m² × 3,0 = 22,0 m³
 116,0 m³

REYKJAVÍK Í NÓVEMBER 1984

[Signature]
P.T.F.I.