



JARDHED

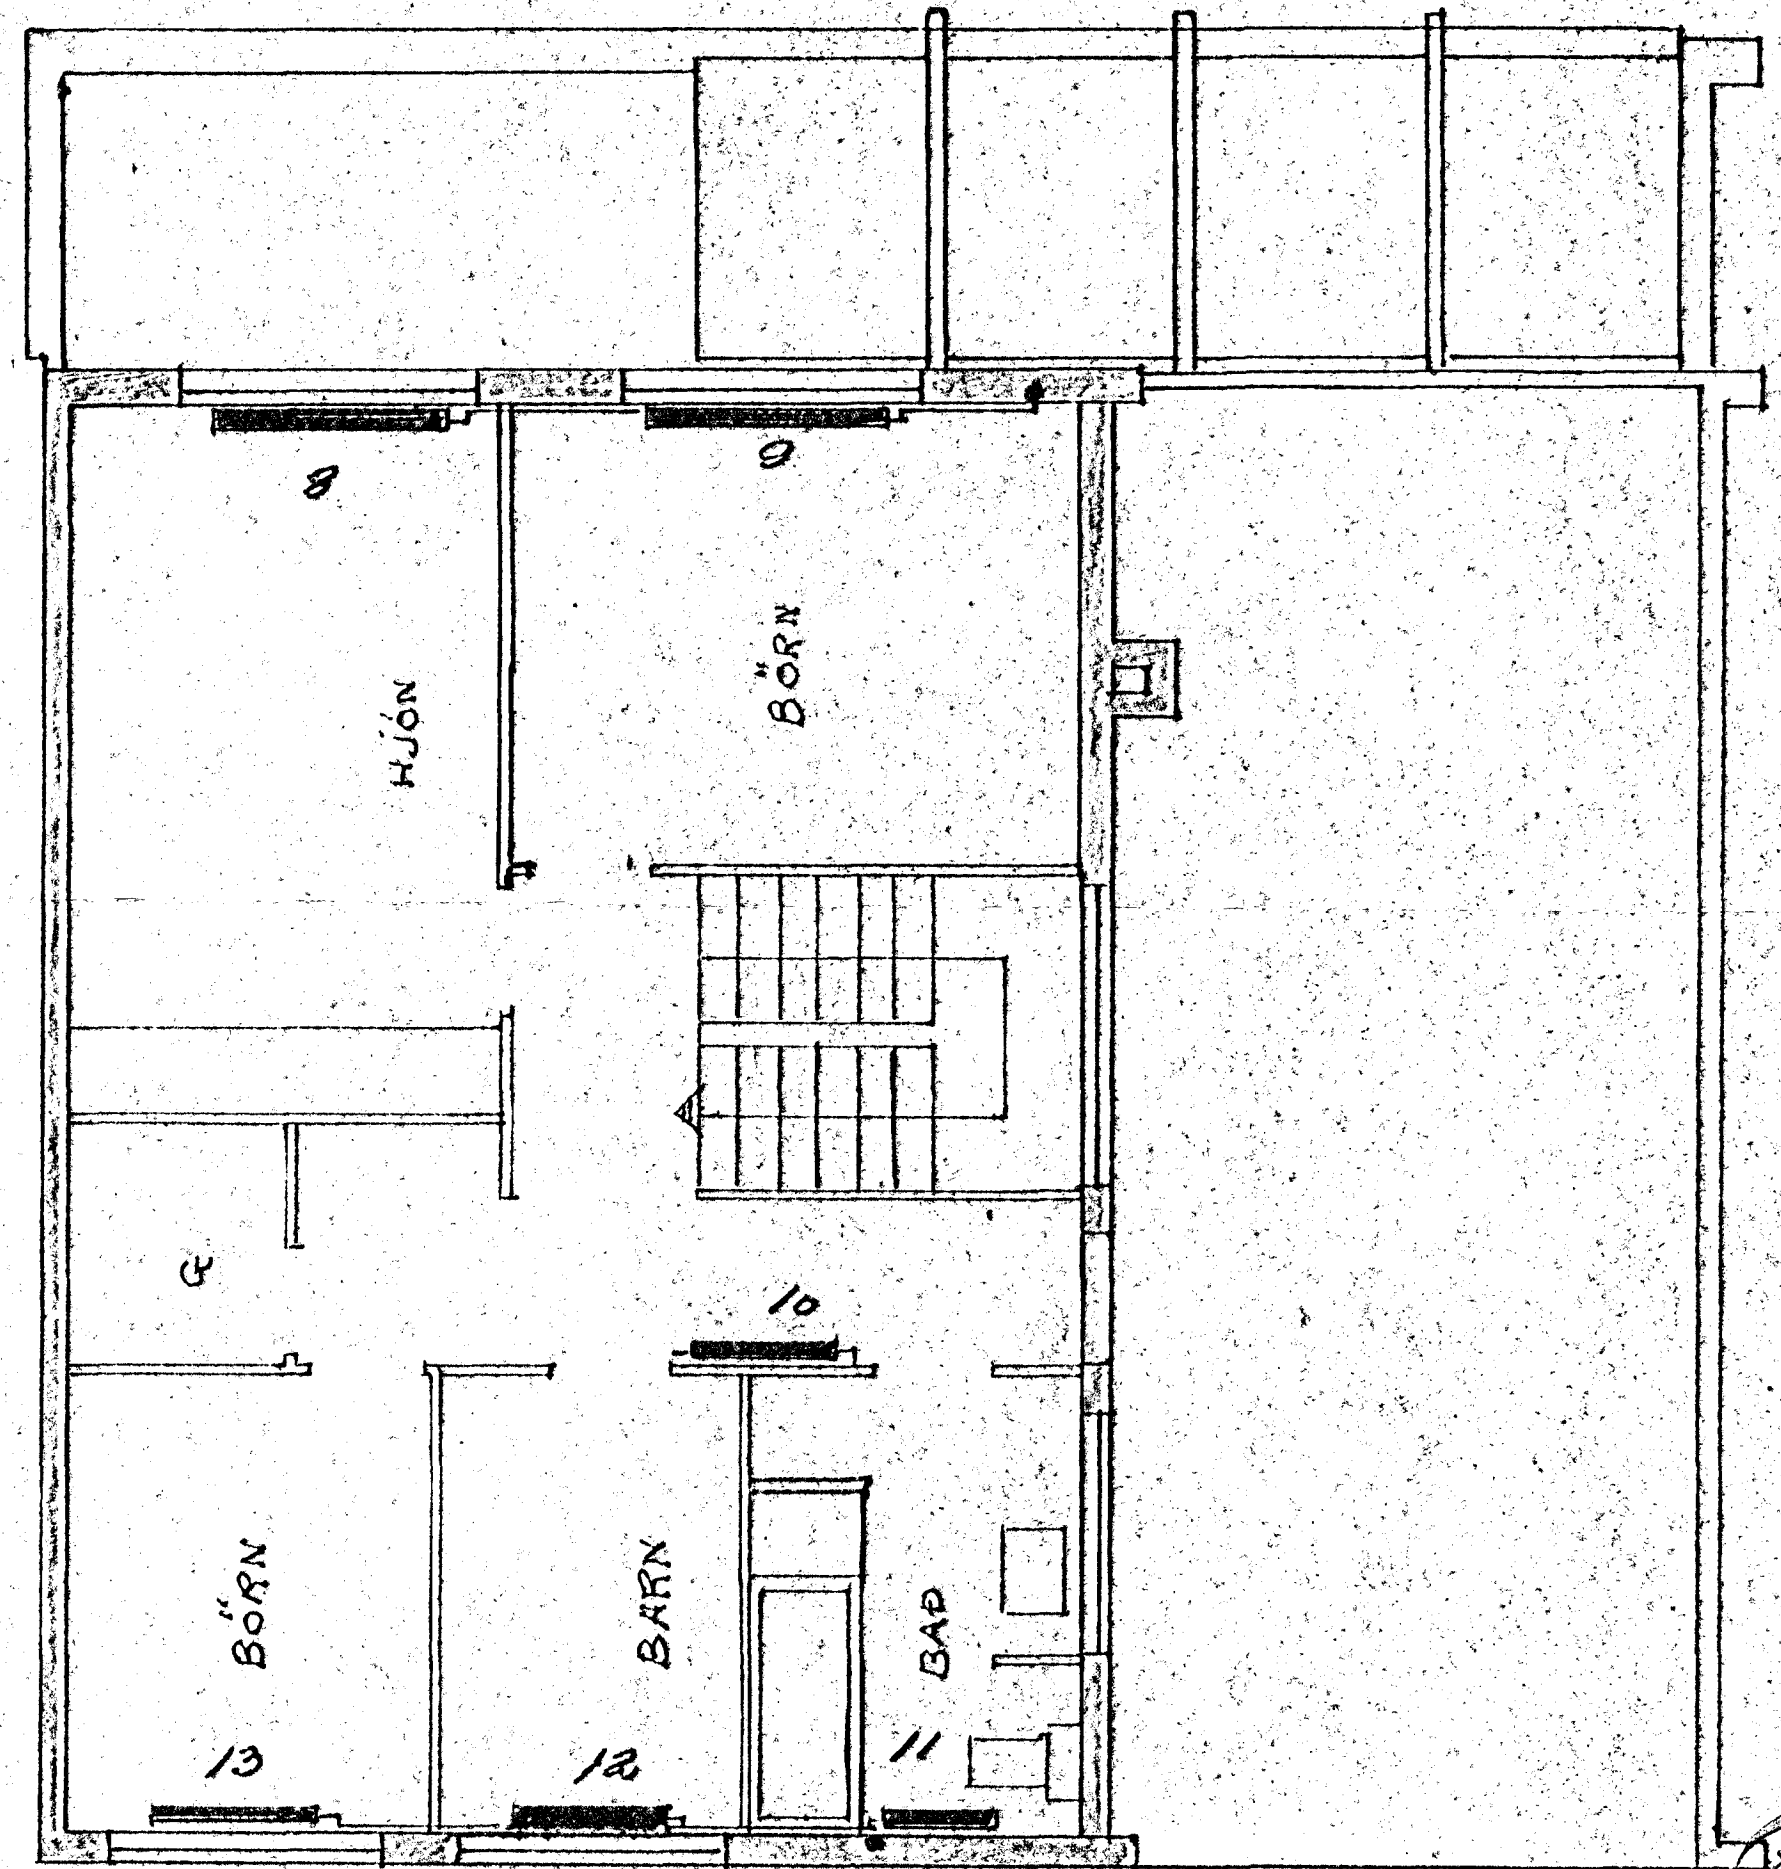

EFRI HED

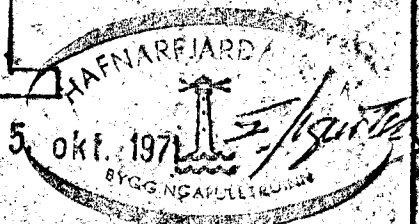

143

MIDVANGUR. 135	M	TALL.	KOD.
137 139 141 143 145	1:50	09.06	28.8.71
KOLBEINN E. G. JONSSON	TEIGN. NR. 7120		
TEKNIFR. HFF	DL. 4		