




VESTUR

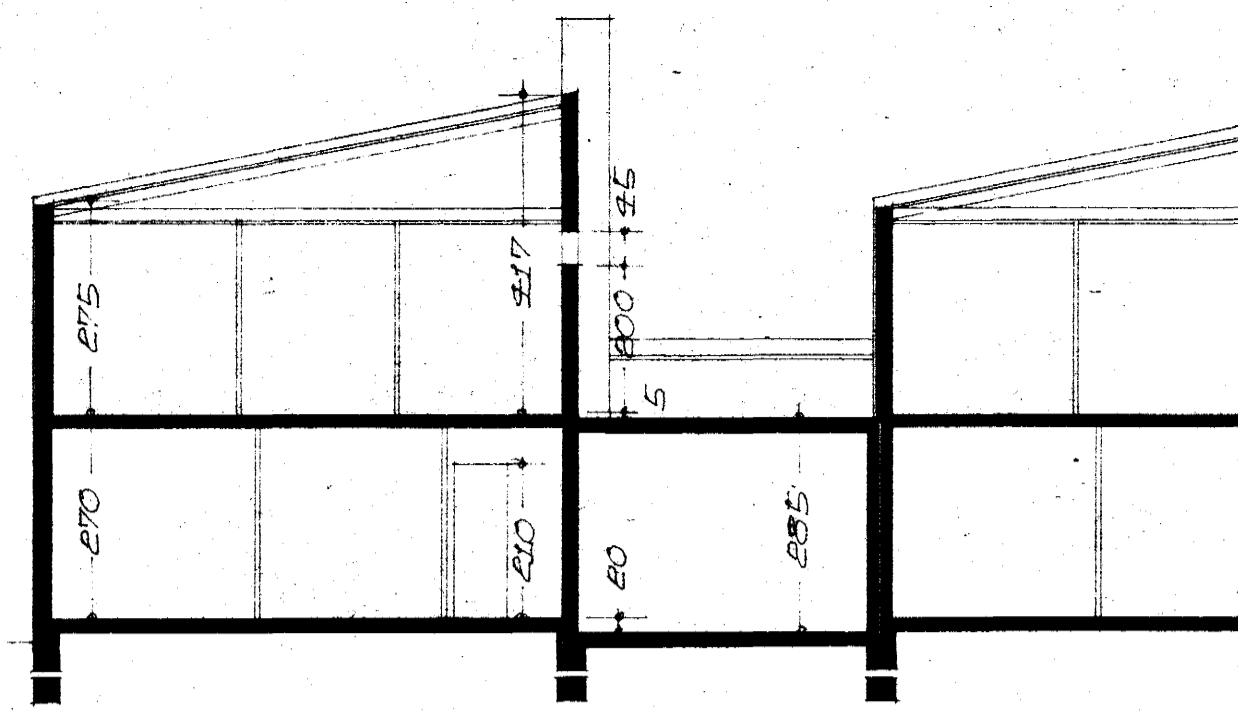



SKEDUR A-A

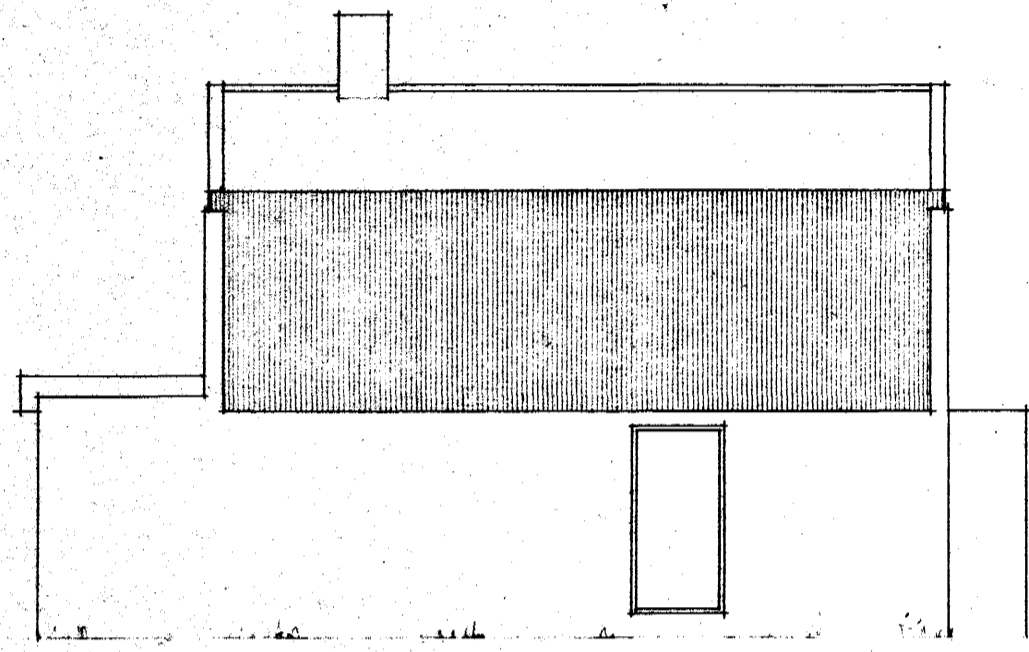


AUSTUR

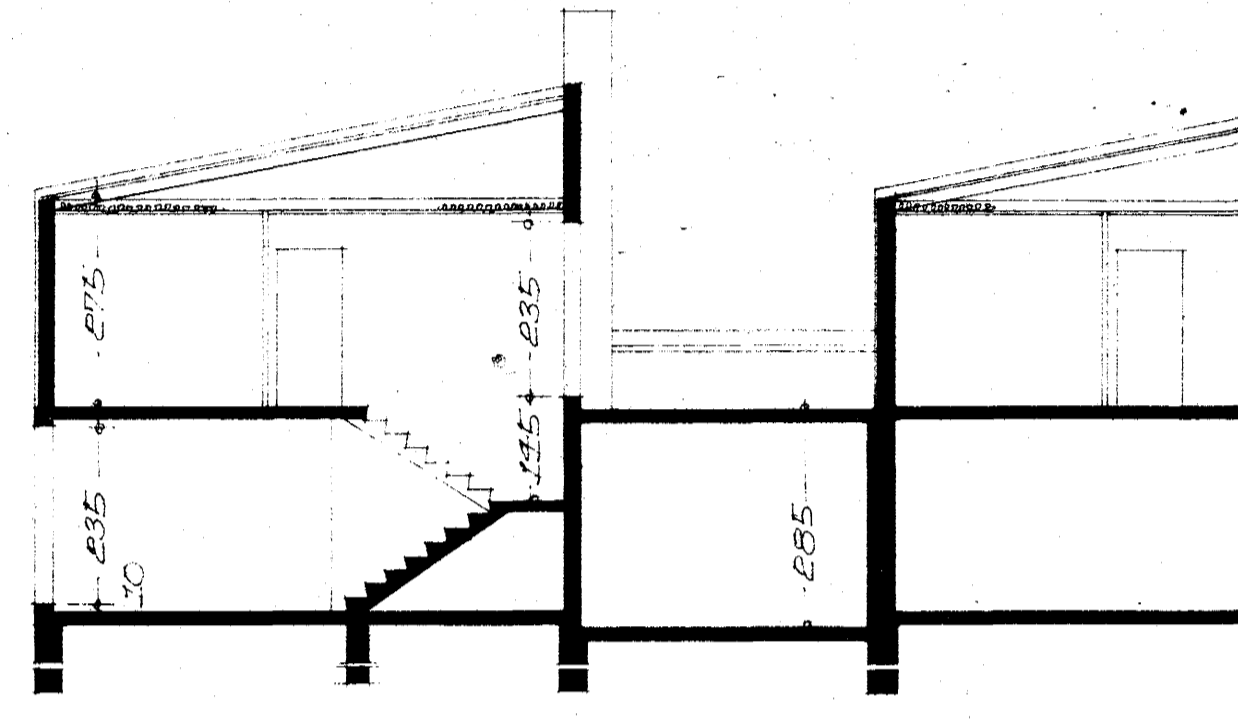


SKEDUR B-B

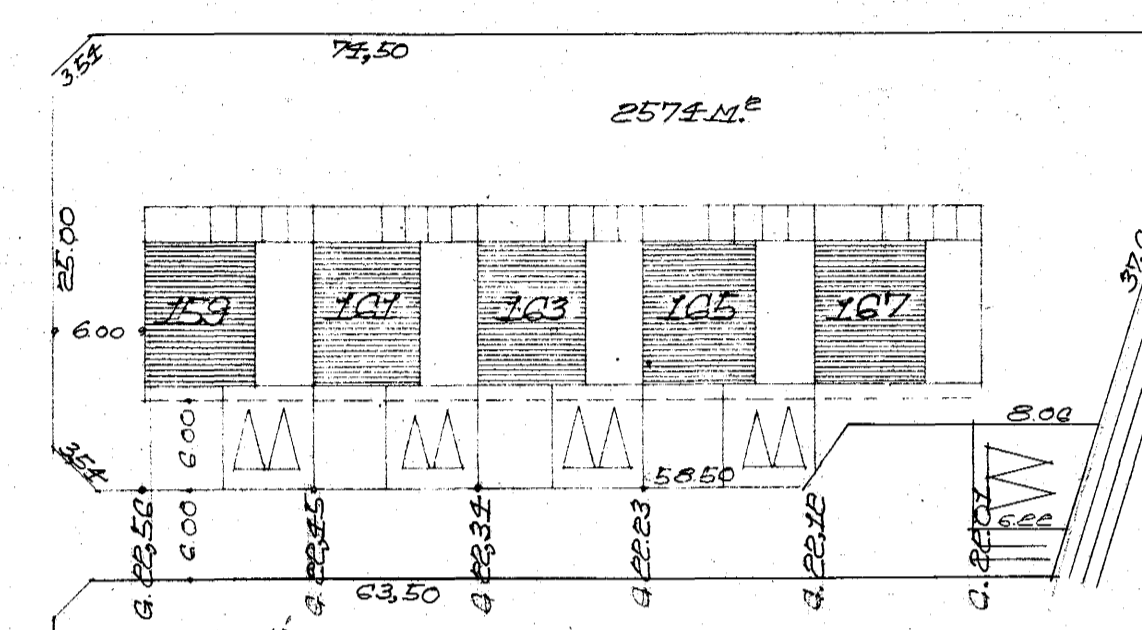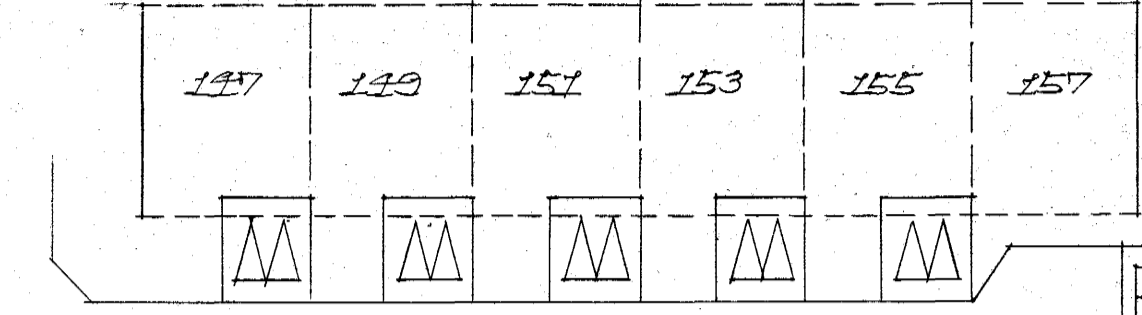

HEGÐUNARFRID M 2.500
 FLATARMÁL HUGS LÍNEO 12748 M²
 FLATARMÁL HUGS E HEGÐ 69,78 M²

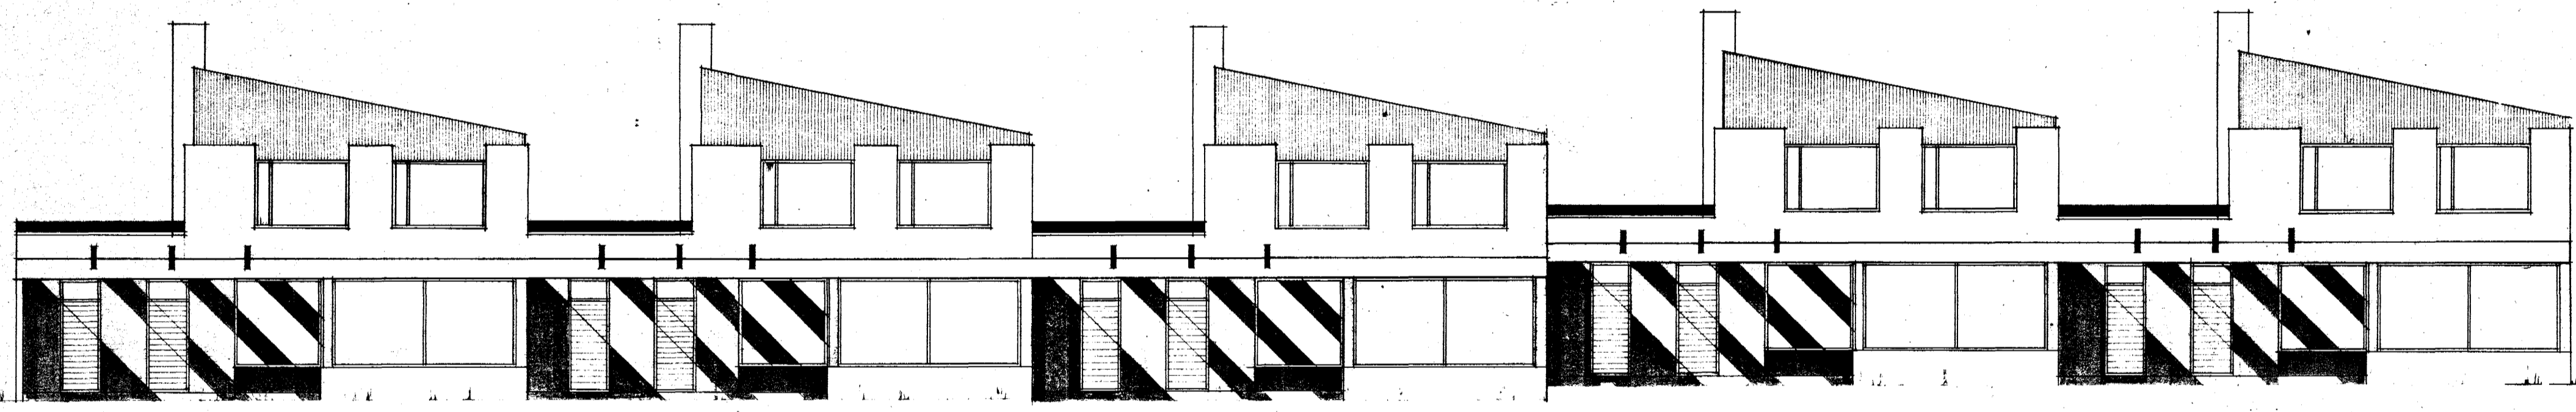

SEIDUR

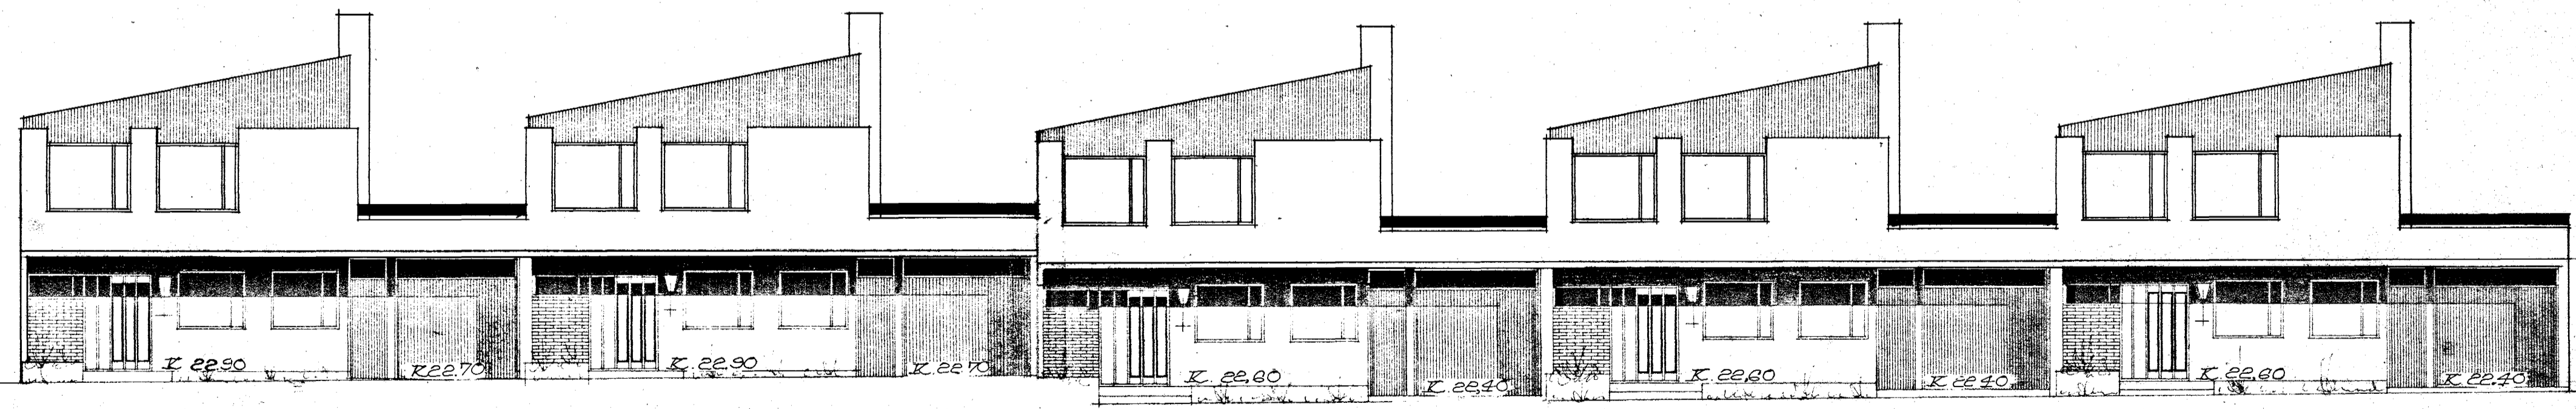

Sambýkkt á fundi bygginga-
 nefndar þ. 17.11.1971
 BYGGINGAFULLTRUINN
 I HAFNARFIRÐI
 S. Sigurðsson

Veggur á milli bygginga-
 apparanna verður eldvarnarski-
 dyr húsi á krossum spjallflata
 samh. eldvarnarskipt.
 S.S.