
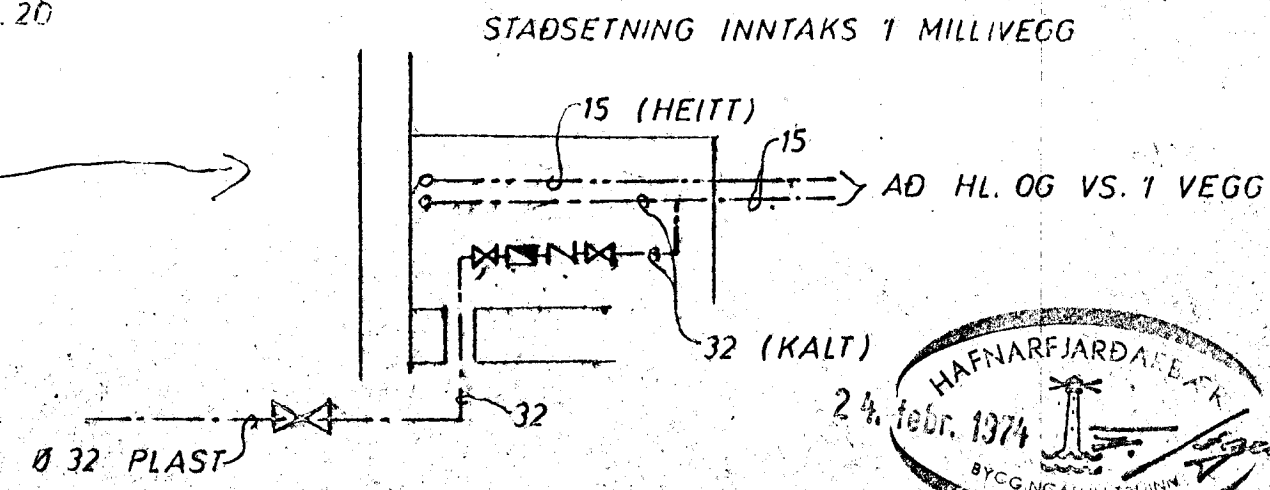


GRUNNMYND 1:50

SKÝRINGAR. SJÁ TEIKN NR 6 & 8

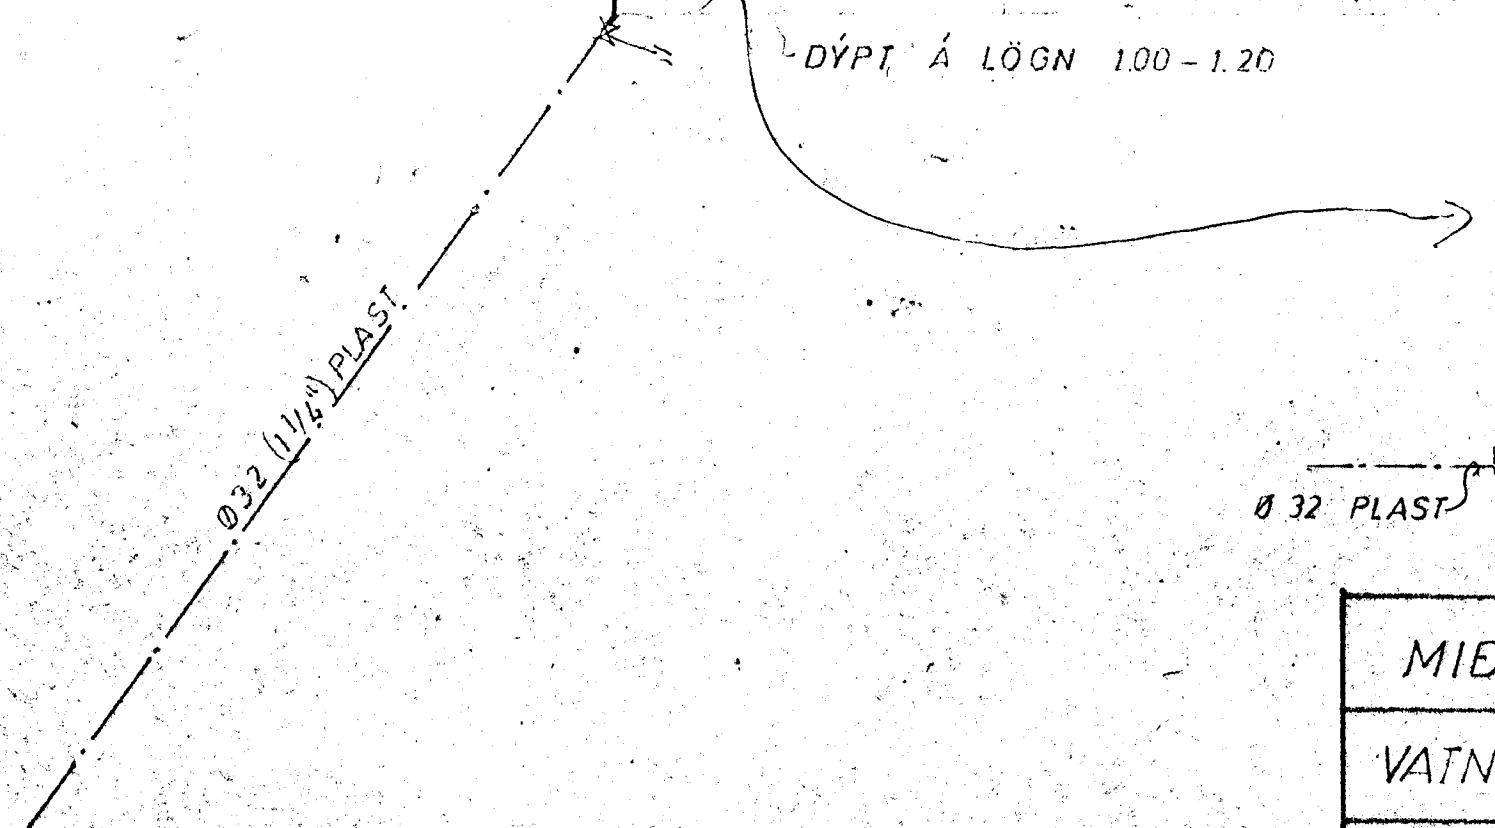

MÍÐVANGUR 15 HAFNARFIRÐI	M: 1:50 1:500	VERK 7118	TEIKNR 7
VATNSLÖGN GRUNNM. OG AFSTAÐA	H: J.B. T: J.B.	Y: J.B. S: J.B.	DAGS. OKT 71
JÓHANN GUNNAR BERGÞÓRSSON VERKFR MVFI KÖLDUKINN 9	BR. / 1976		